



LONDON WC 1

GT RUSSELL STREET

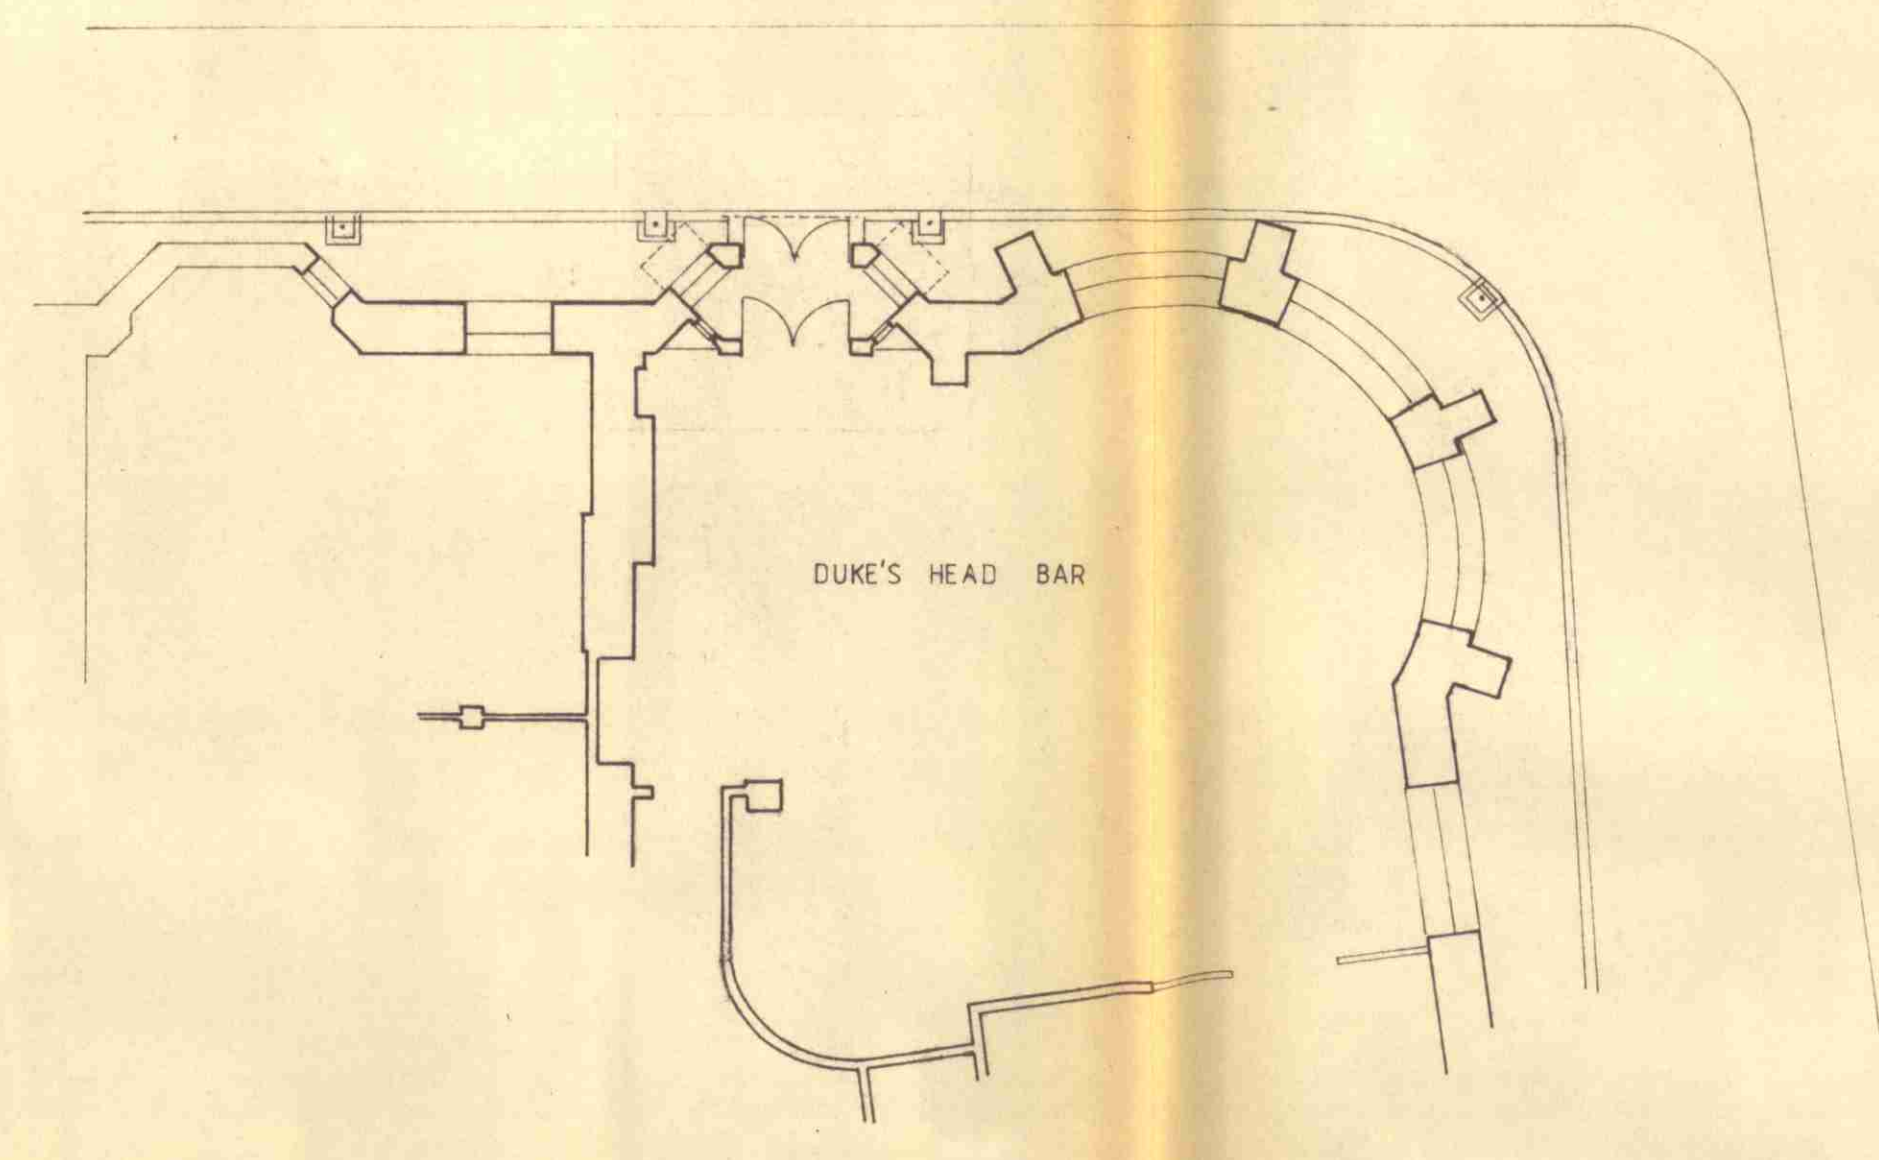


LOCATION
1:100

BLOOMSBURY
STREET

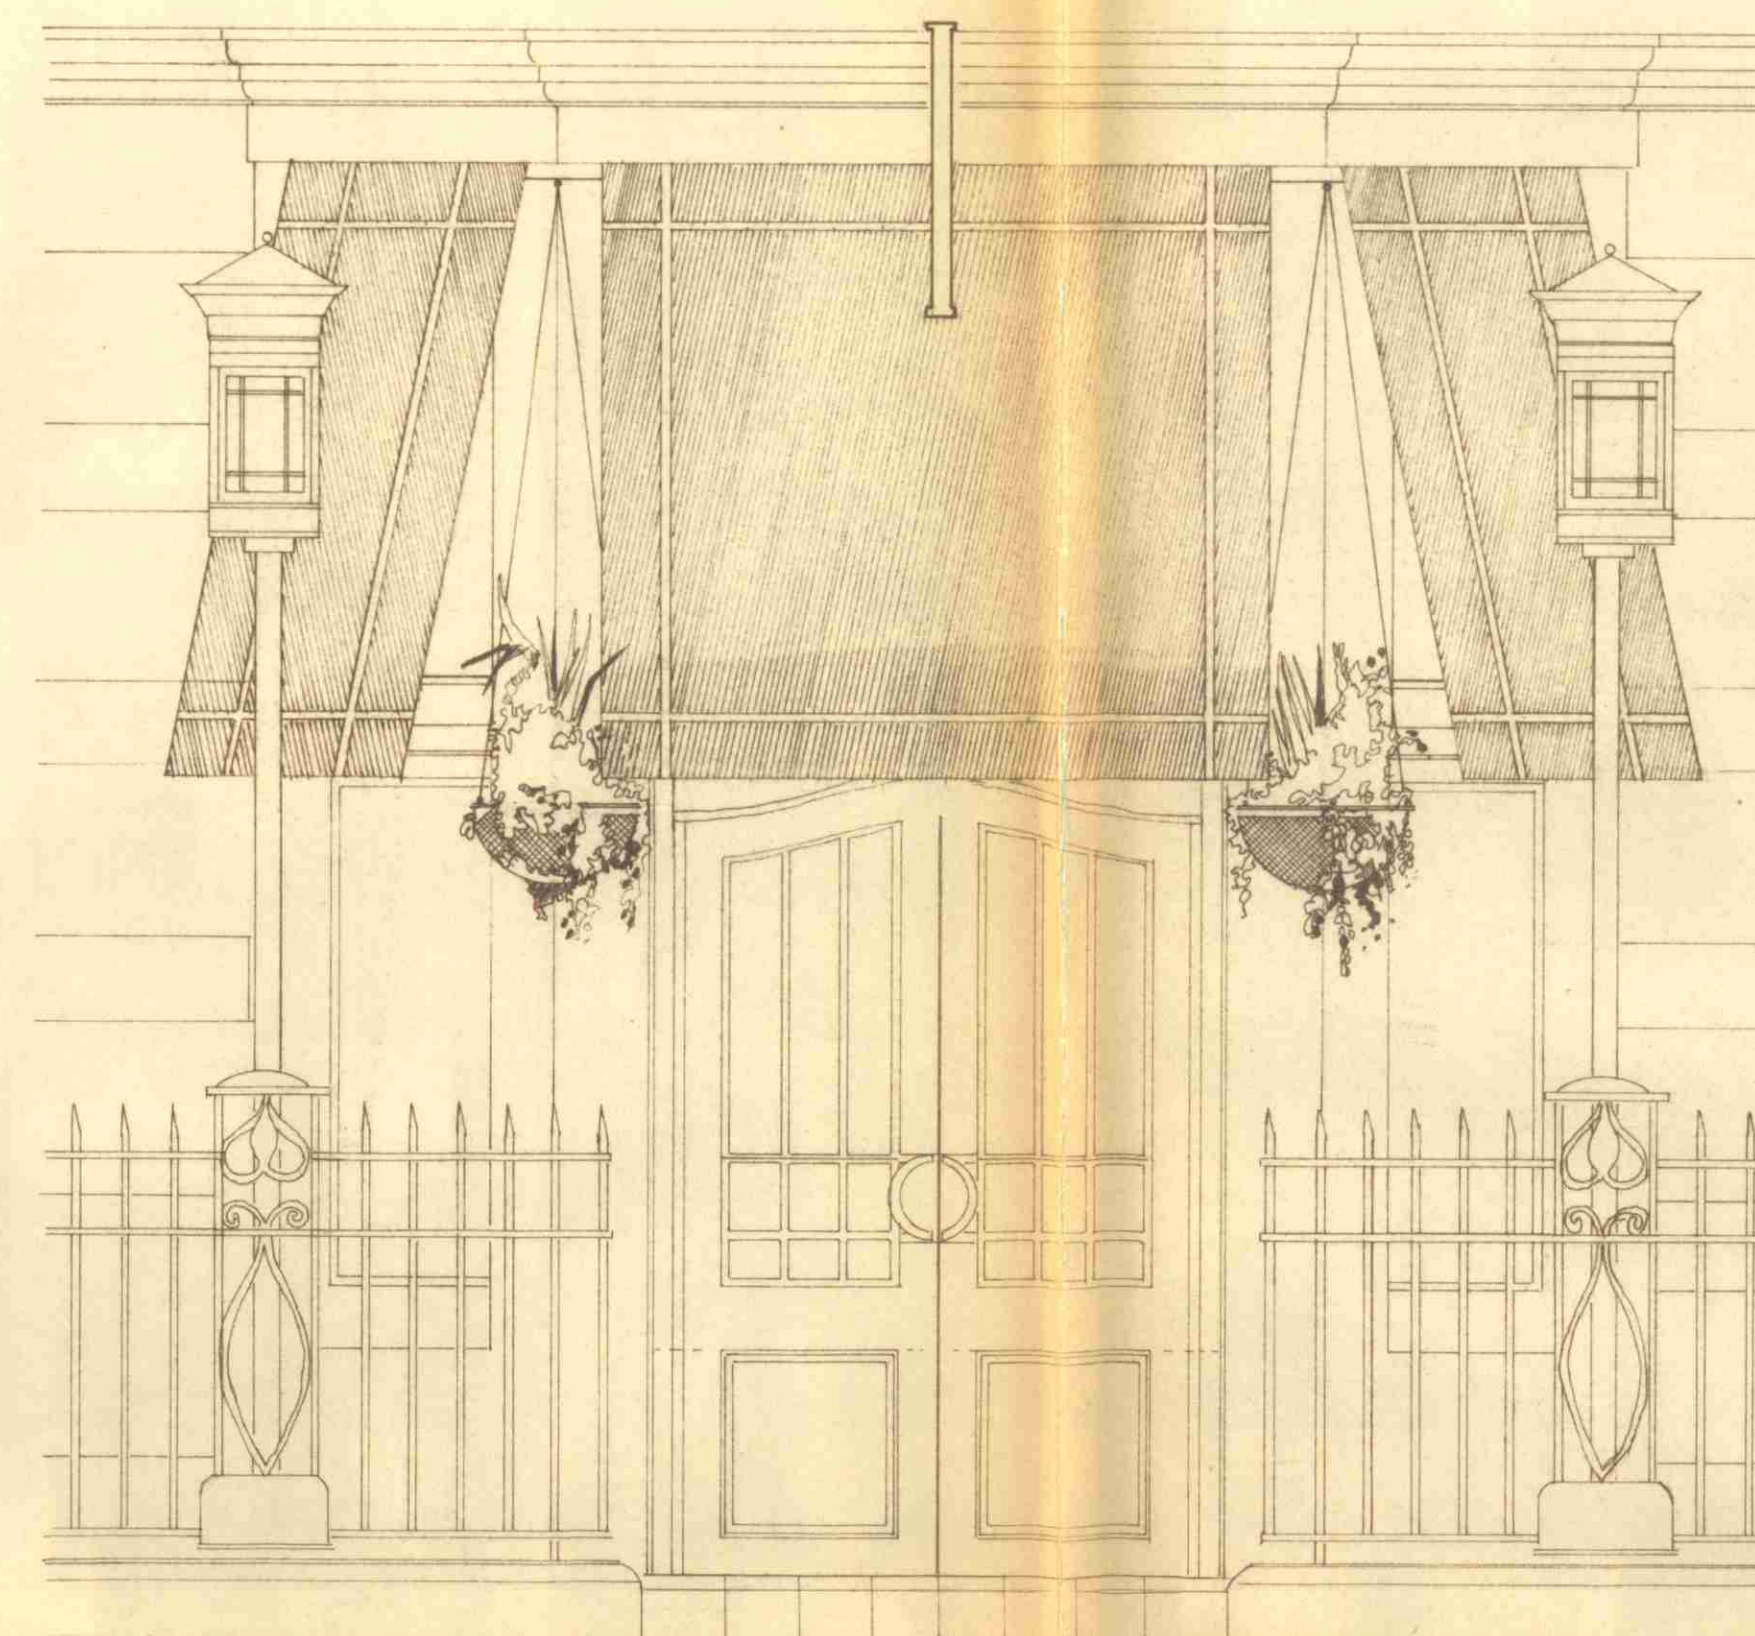

ELEVATION
1:20

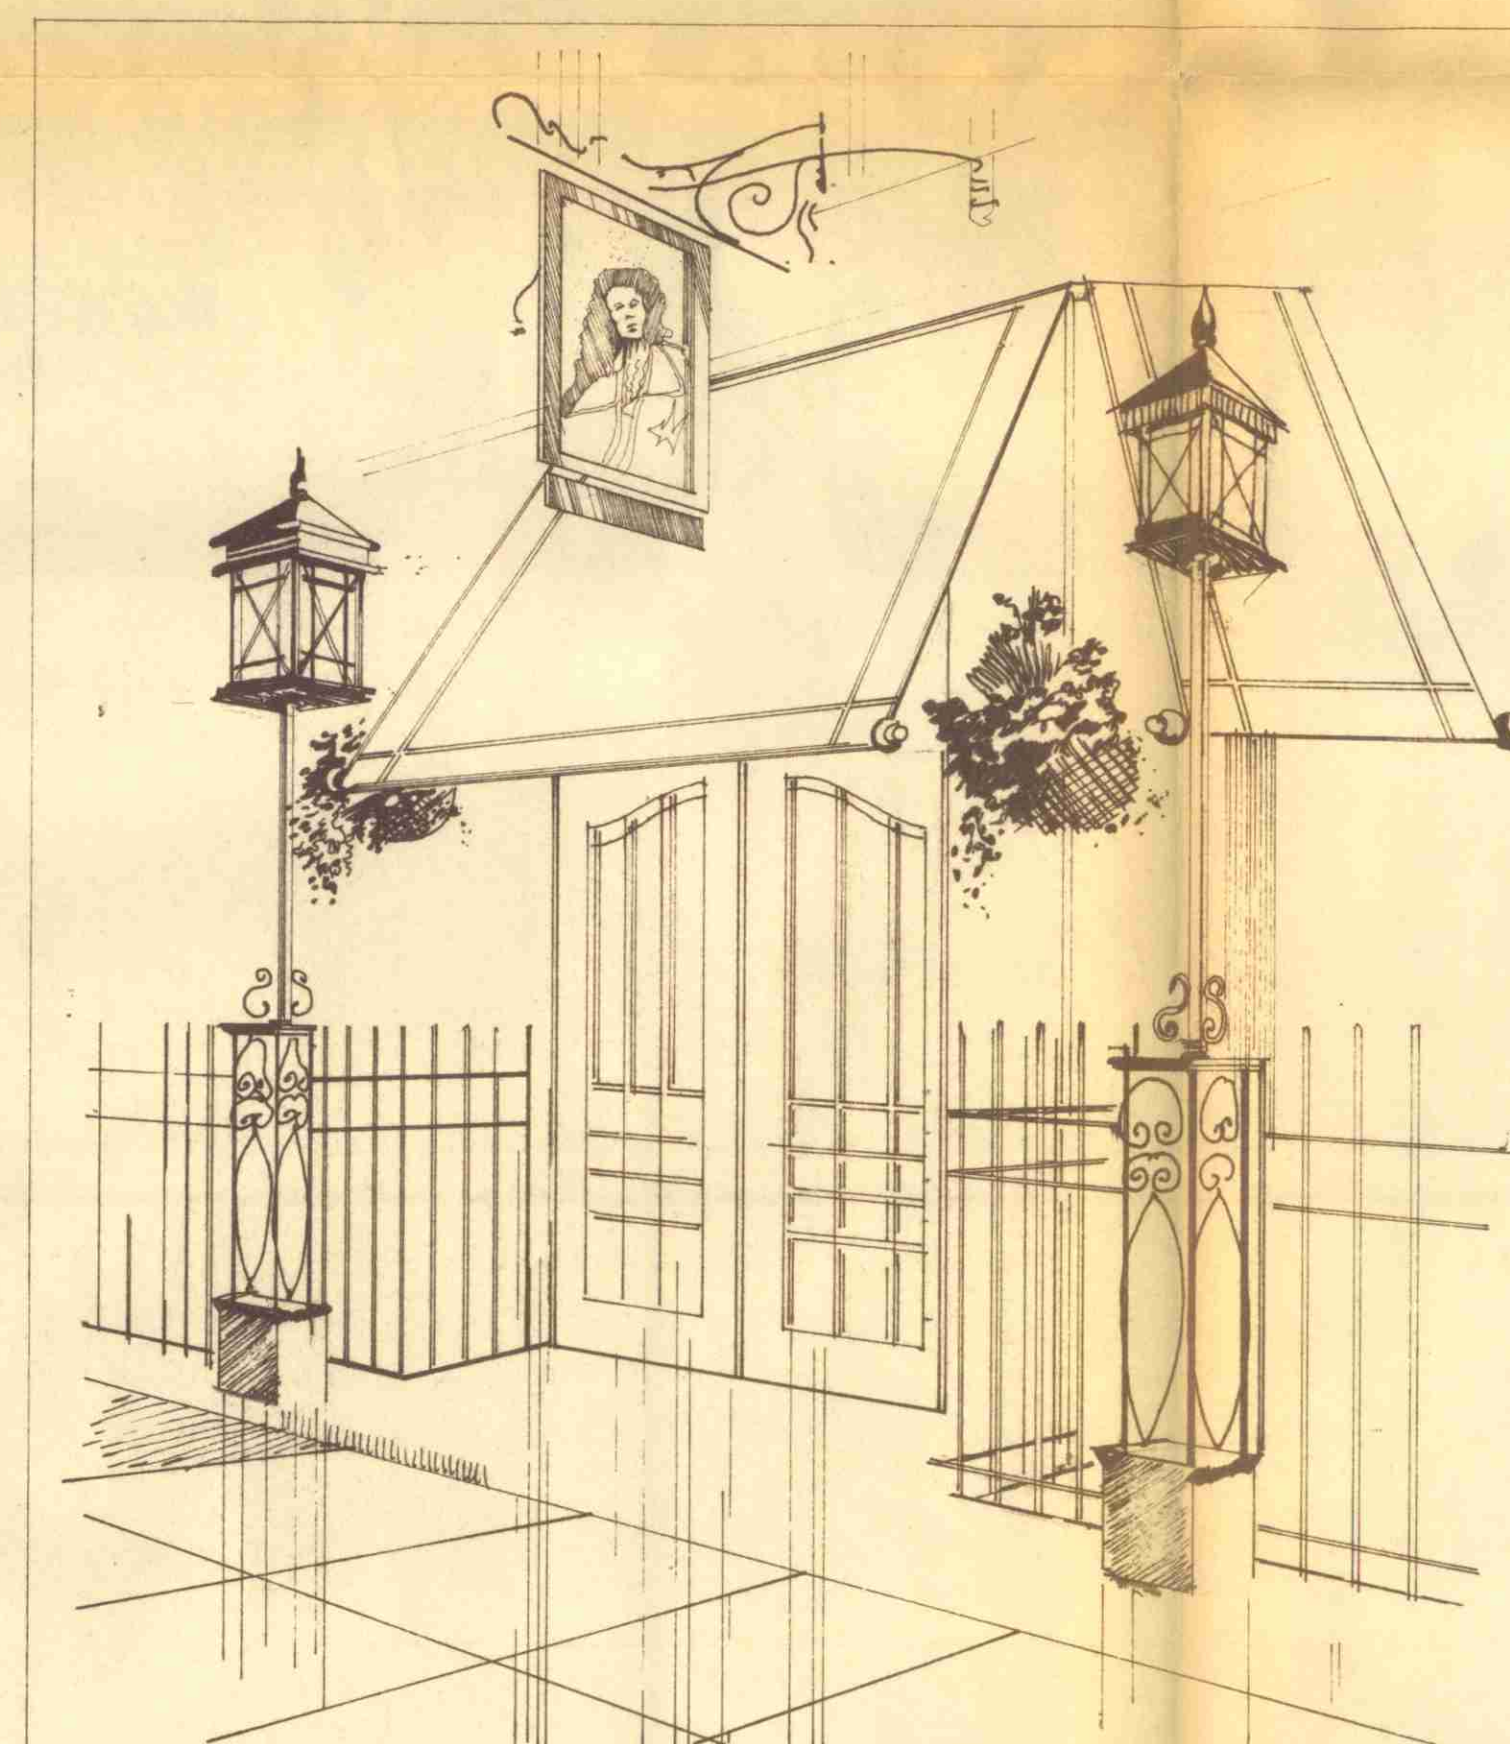

RECEIVED
- 2 DEC 1986 (A.M.)
DEPARTMENT
PLANNING AND COMMUNICATIONS
LONDON BOROUGH OF CAMDEN
REF. TO:

LONDON BOROUGH OF CAMDEN
TOWN AND COUNTRY PLANNING ACTS
11 FEB 1987
APPROVED
PLANS ~~NOT APPROVED~~
ON BEHALF OF THE COUNCIL

TP 86 023 11

amendment initial date rev.

client & job title
CREST HOTELS LTD
MARLBOROUGH CREST IMPROVEMENTS

drawing title
CANOPY TO ENTRANCE OF DUKE'S HEAD BAR

drawn WGAC approved date NOV 86 scale 1:100, 1:20 & n.t.s.

Wm F. JOHNSON & PARTNERS
ARCHITECTS AND BUILDING SURVEYORS
38a HIGH STREET, HEMEL HEMPSTEAD, HERTS. HP1 3AA
HEMEL HEMPSTEAD (0442) 212755
and 261a KINGS ROAD, LONDON SW3 5EL Tel. 01-352 7743

drawing no. 1577 / 10 / rev.