
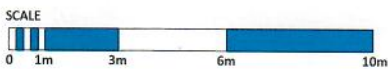


Chair: 555mm (D) x 500mm (W)

Table: 700mm Diameter

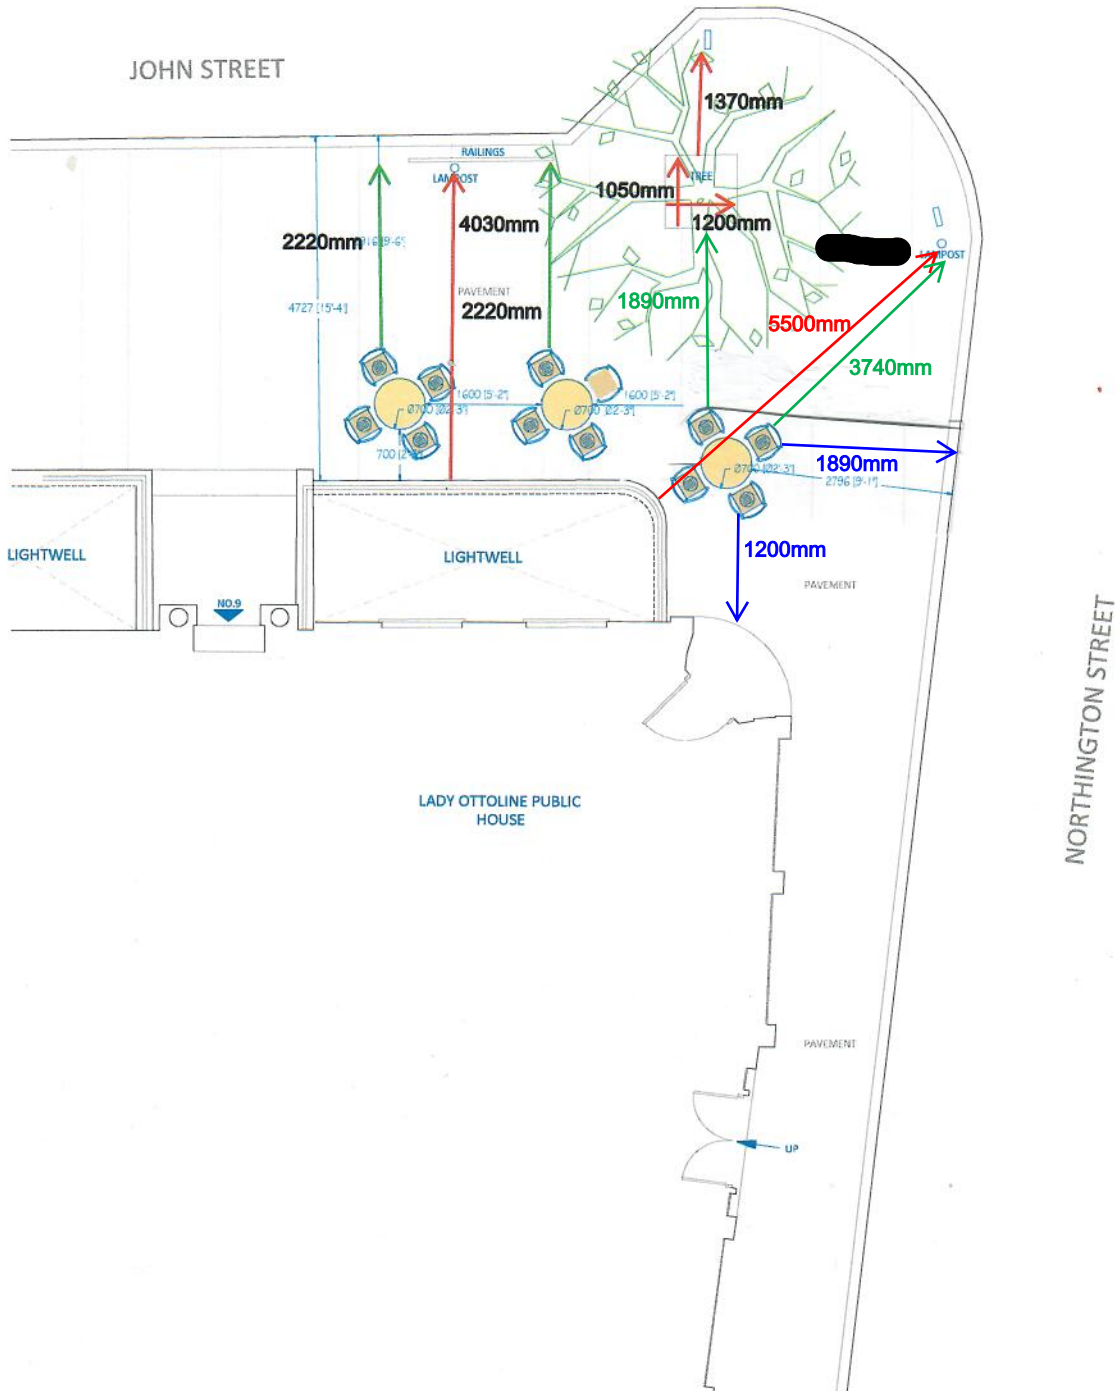

client	address THE LADY OTTOLINE 11A NORTHAMPTON STREET WC1N 2JF LONDON	location PROPOSED EXTERNAL SEATING	date 30.03.2017	scale 1:100	sheet A4	 Plan London Plan London Ltd, 15 Darnley Road, London E12 8JF T 0203 2362776 E contact@plan-london.co.uk W plan-london.co.uk
			dwg no. PL10547-01	revision	drawn AN	checked EJ