



Achieving excellence through brand implementation

# JURYS<sup>INN</sup>



Client: Jurys Inn  
Address: Holborn

Drg: G\_71768 - D  
Title: Ext Signage

Visual Status: Planning  
Drg by: KS Date: 30.04.19









Proposed Elevation - scale 1:200 @ A3



Proposed Elevation - scale 1:200 @ A3

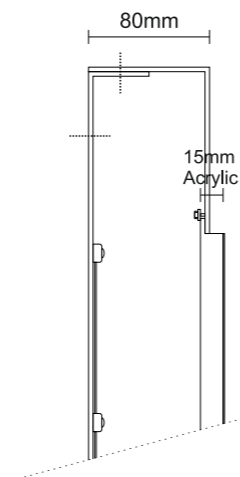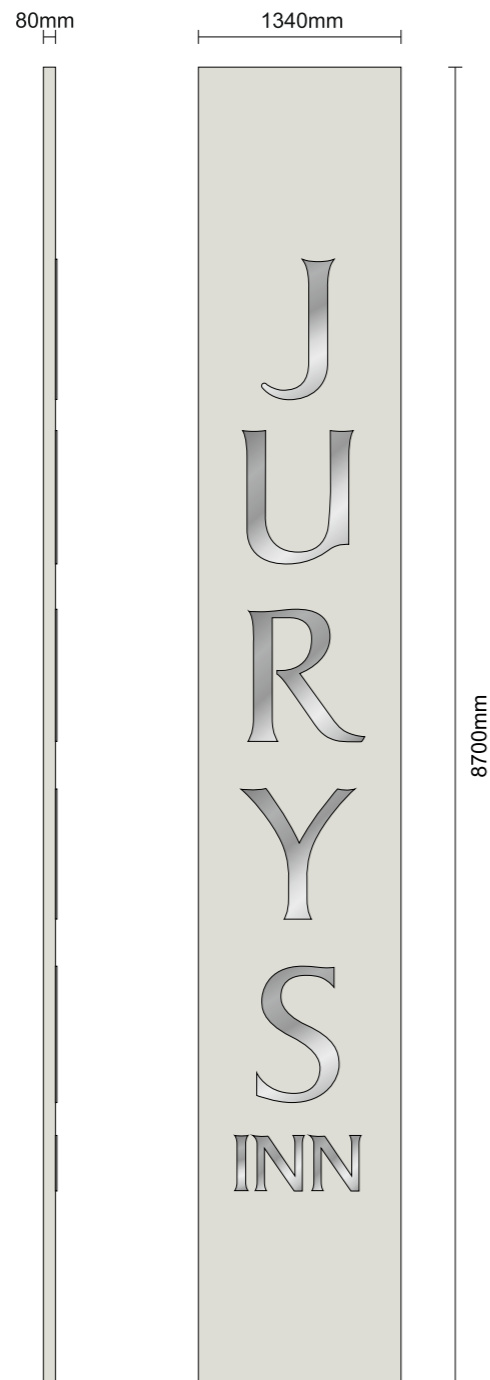

Section - Scale 1:5 @ A3


Sign A & B - Scale 1:50 @ A3

2No. 80mm deep fabricated aluminium stencil cut fascia box, powder coated to match sandstone as close as possible. Apertures having pushed through routed 15mm clear acrylic, backed with translucent white vinyl & faced with brushed stainless steel.

Static illumination to be less than: 300cd/m<sup>2</sup>  
Underside of sign to FFL being: 6780mm

*Note: Electrical feed to be supplied to sign position by others.*

**See survey for manufacturing sizes.**

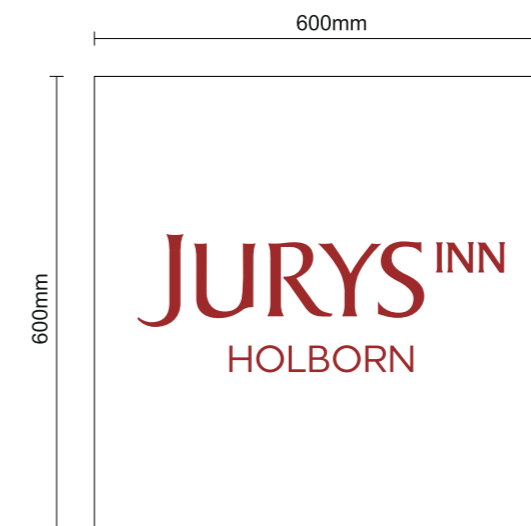


Sign D - Scale 1:10 @ A3

2No. non illuminated vinyl graphics in window.

Non-illuminated.  
Underside to FFL being: 1000mm


# Specifications

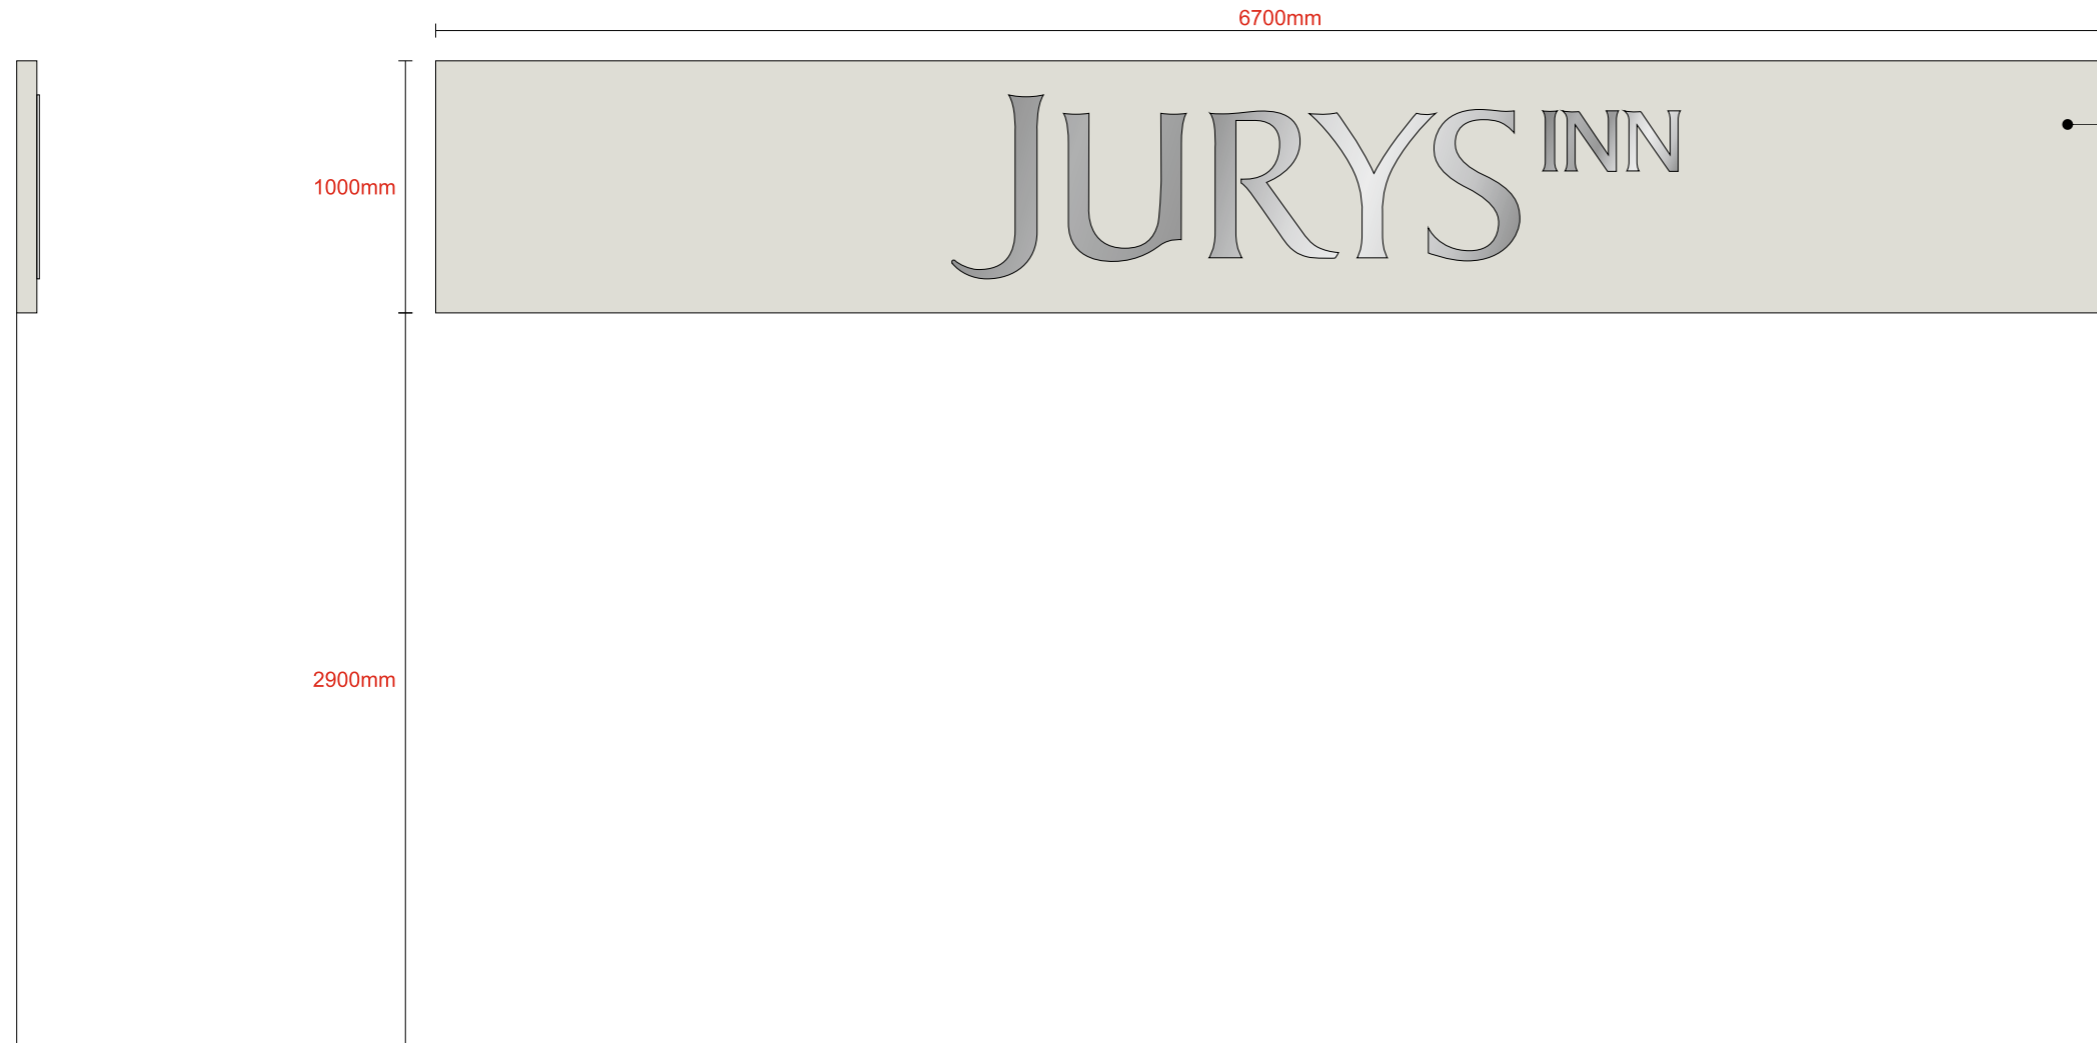

1No. 80mm deep fabricated aluminium stencil cut fascia box, powder coated to match sandstone as close as possible. Apertures having pushed through routed 15mm clear acrylic, backed with translucent white vinyl & faced with brushed stainless steel.

**Note:** Existing lights removed by client.

**Note:** See survey for manufacturing sizes.

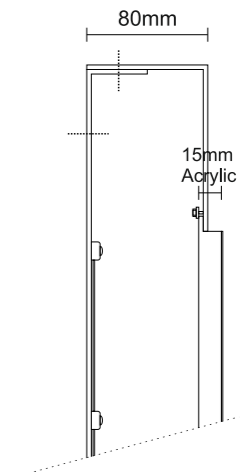

Section - Scale 1:5 @ A3

Side view

Sign C - Scale 1:30 @ A3



Existing views




Proposed view



Existing view



Proposed view

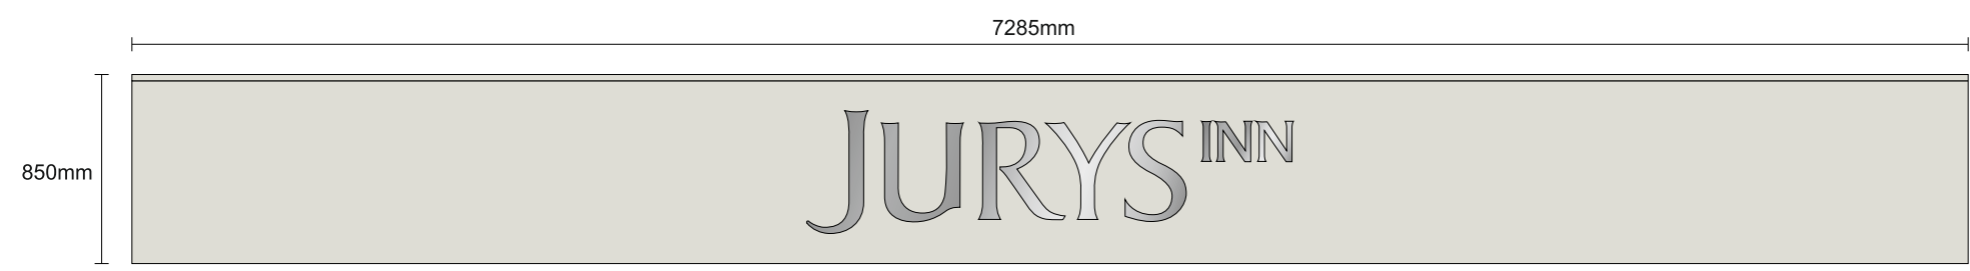


Item E - Scale 1:30 @ A3

1No. 80mm deep fabricated aluminium stencil cut fascia box, powder coated to match sandstone as close as possible. Apertures having pushed through routed 15mm clear acrylic, backed with translucent white vinyl & faced with brushed stainless steel.

Internally illuminated by means of white LEDs, illuminating logo only. Static illumination to be less than: 300cd/m2  
Underside of sign to FFL being: 4000mm

**Note:** See survey for manufacturing sizes.

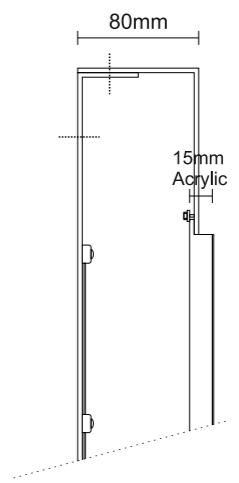


Section - Scale 1:5 @ A3



# Rear entrance

Licence: © Crown Copyright and  
 database rights 2018 OS 100038864  
 Reference: O1285347  
 Centre coordinates: 530467 181720

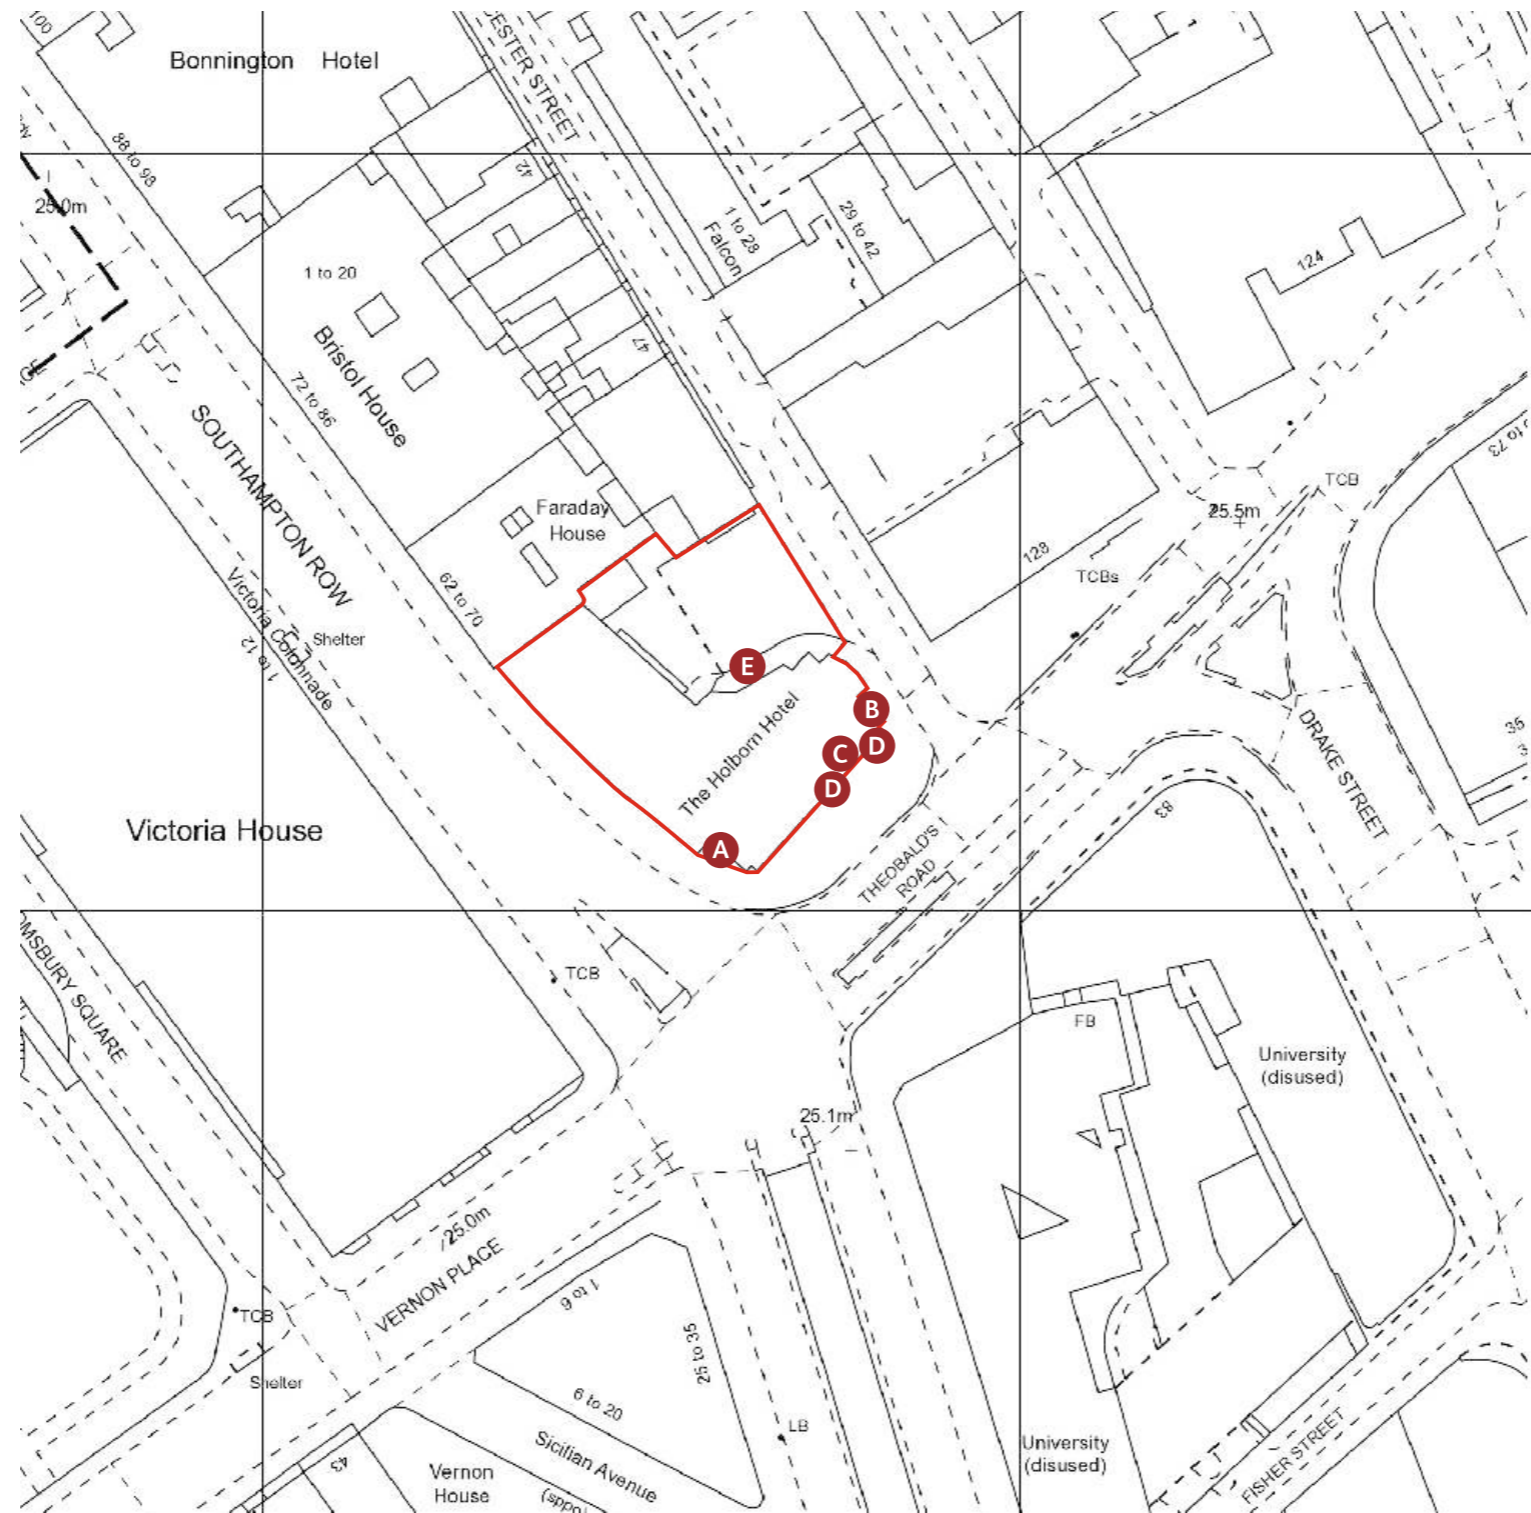

JURYS INN

A  
B

C

JURYS INN

JURYS INN  
HOLBORN

D

E

JURYS INN