
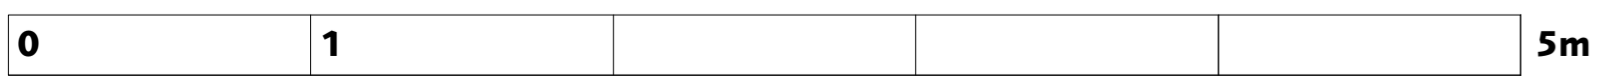


© Dols Wong Architects. This drawing may not be copied, altered or reproduced in any way or passed to a third party without their written authority. Report all discrepancies to the architects or engineers before commencing construction or fabrication. Read in conjunction with all other relevant architects and engineer drawings, schedules and specifications. Do not scale off this drawing. Ref. noted dims only.

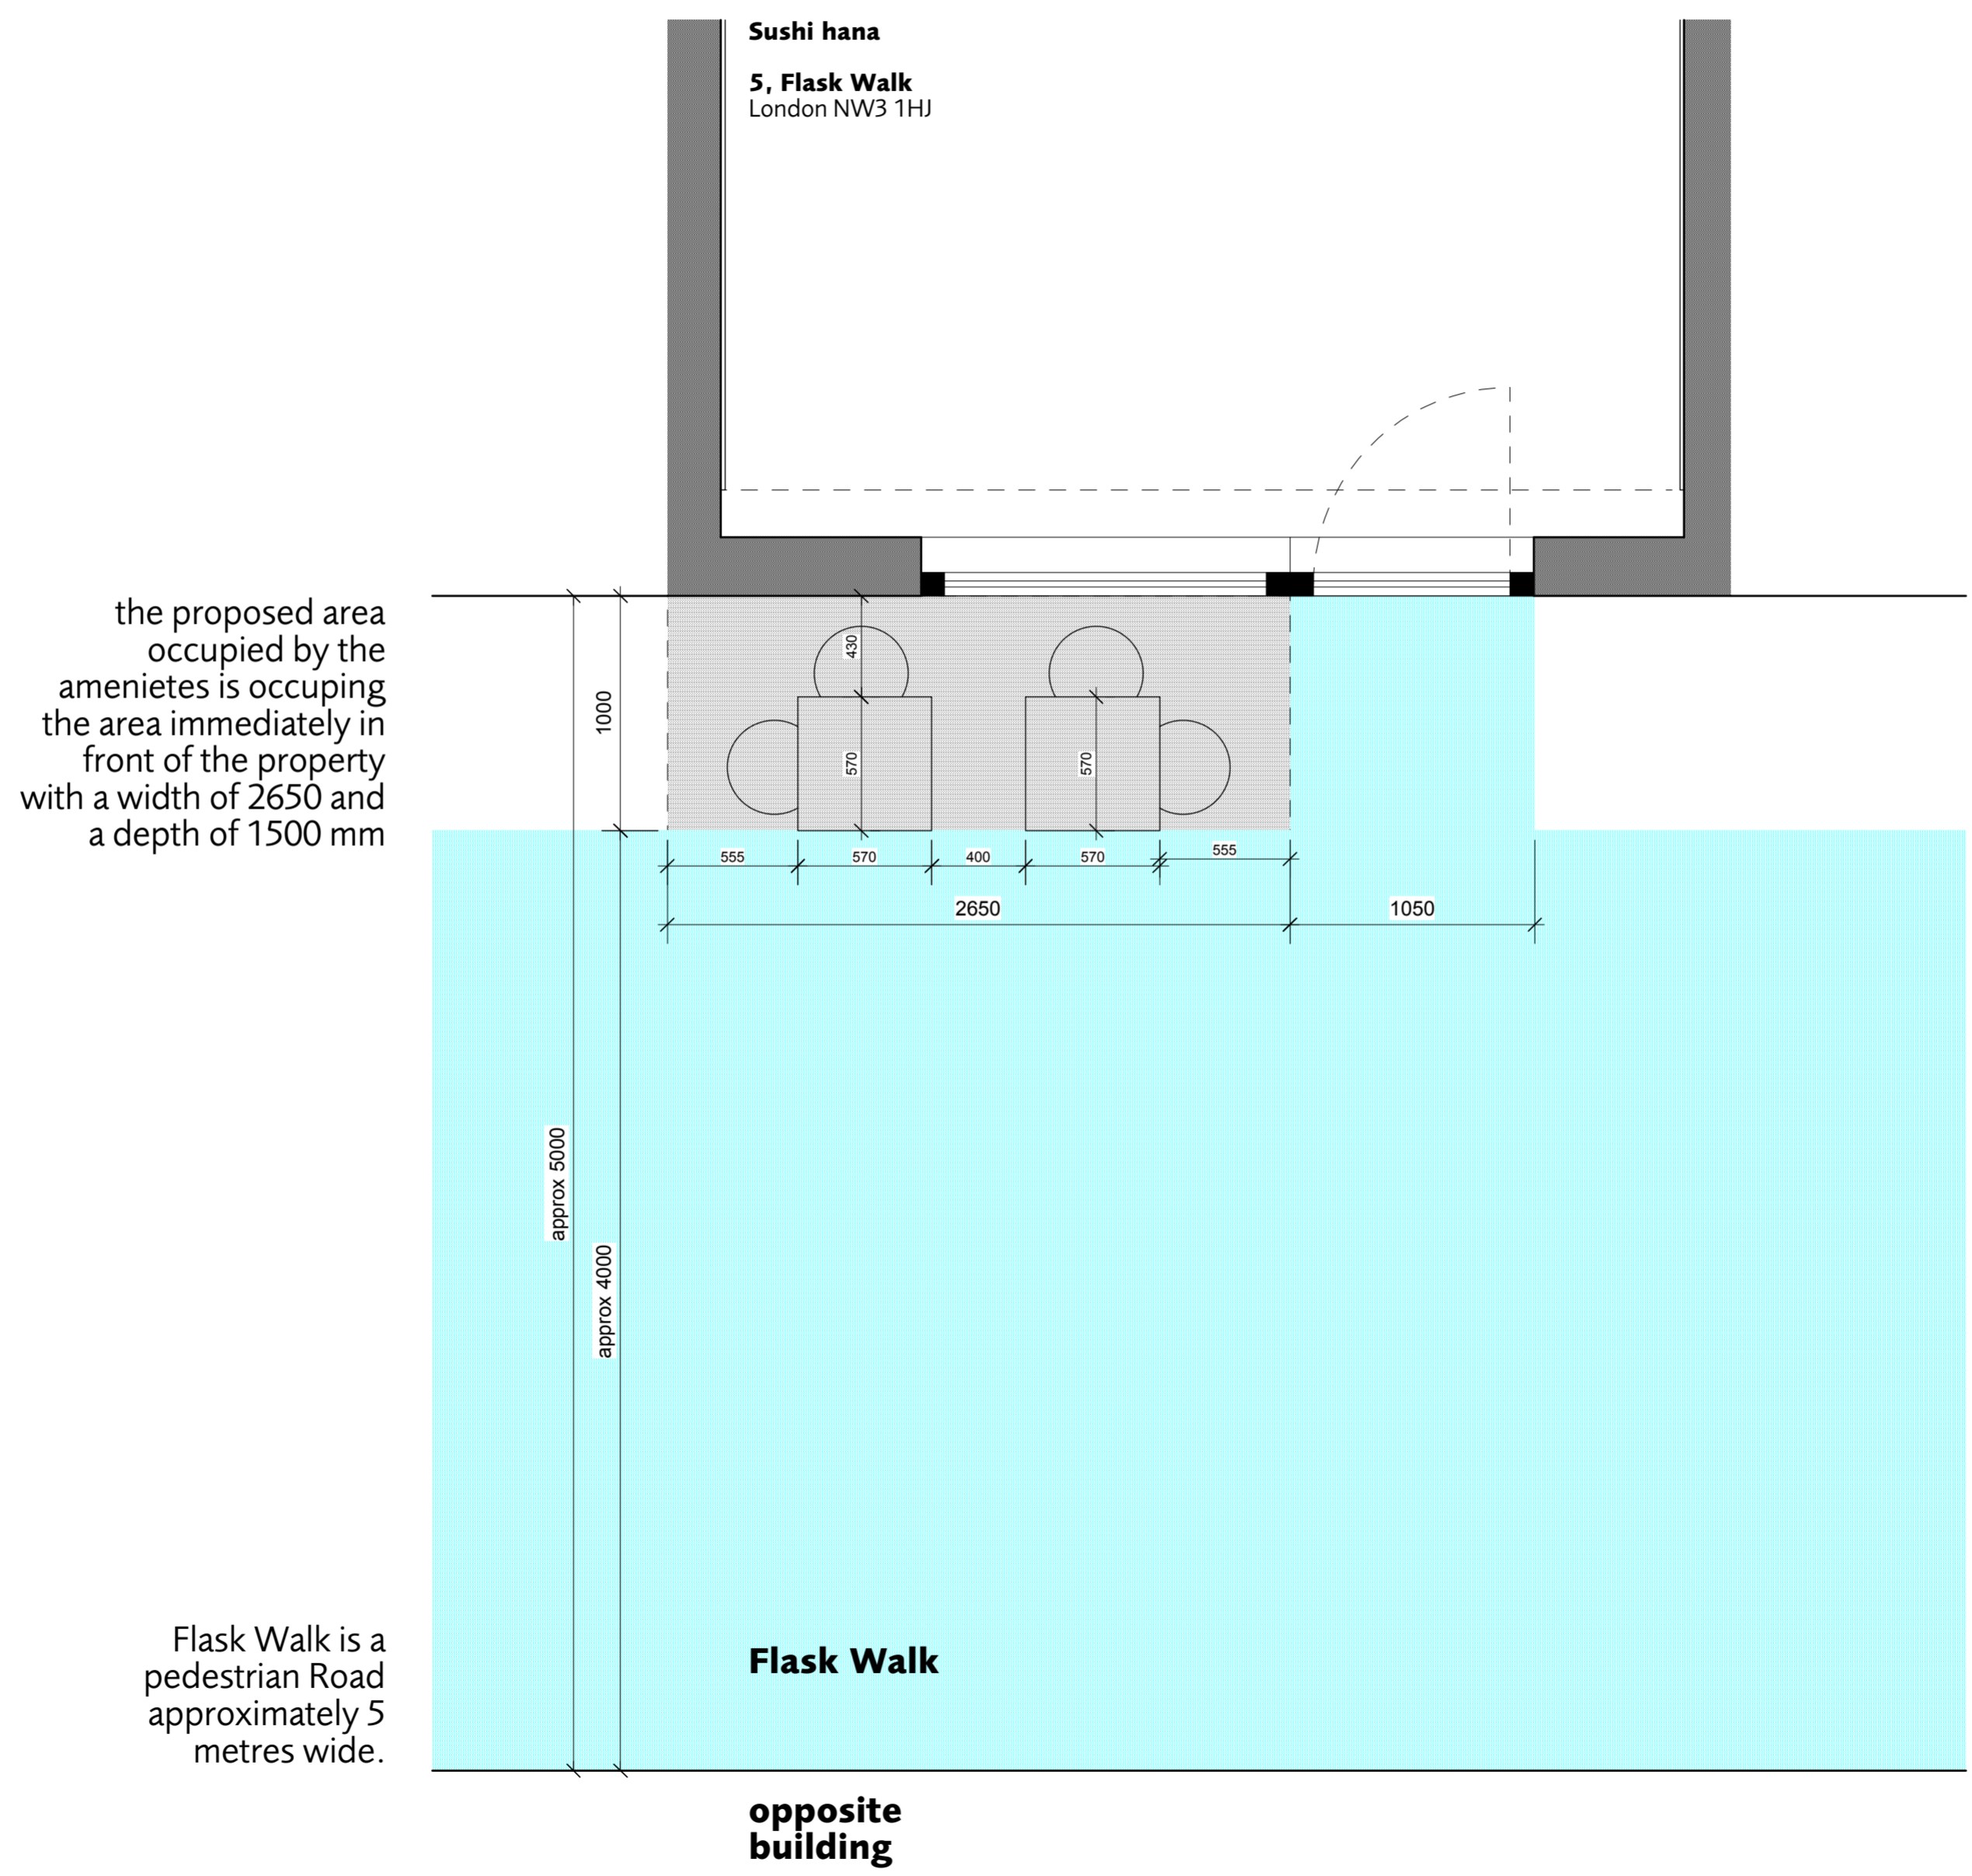

a 04.05.17
 general revision
 23.01.17
 for planning

proposed external seating plan	115a
--------------------------------	-------------

5, Flask Walk London NW3 1HJ	1604 1:25 @A2
--	------------------

Dols Wong
 architects

The Studio
 61, Brondesbury Road
 London NW6 6BP
 44 (0)20 7372 2121 architects@dolswong.com