
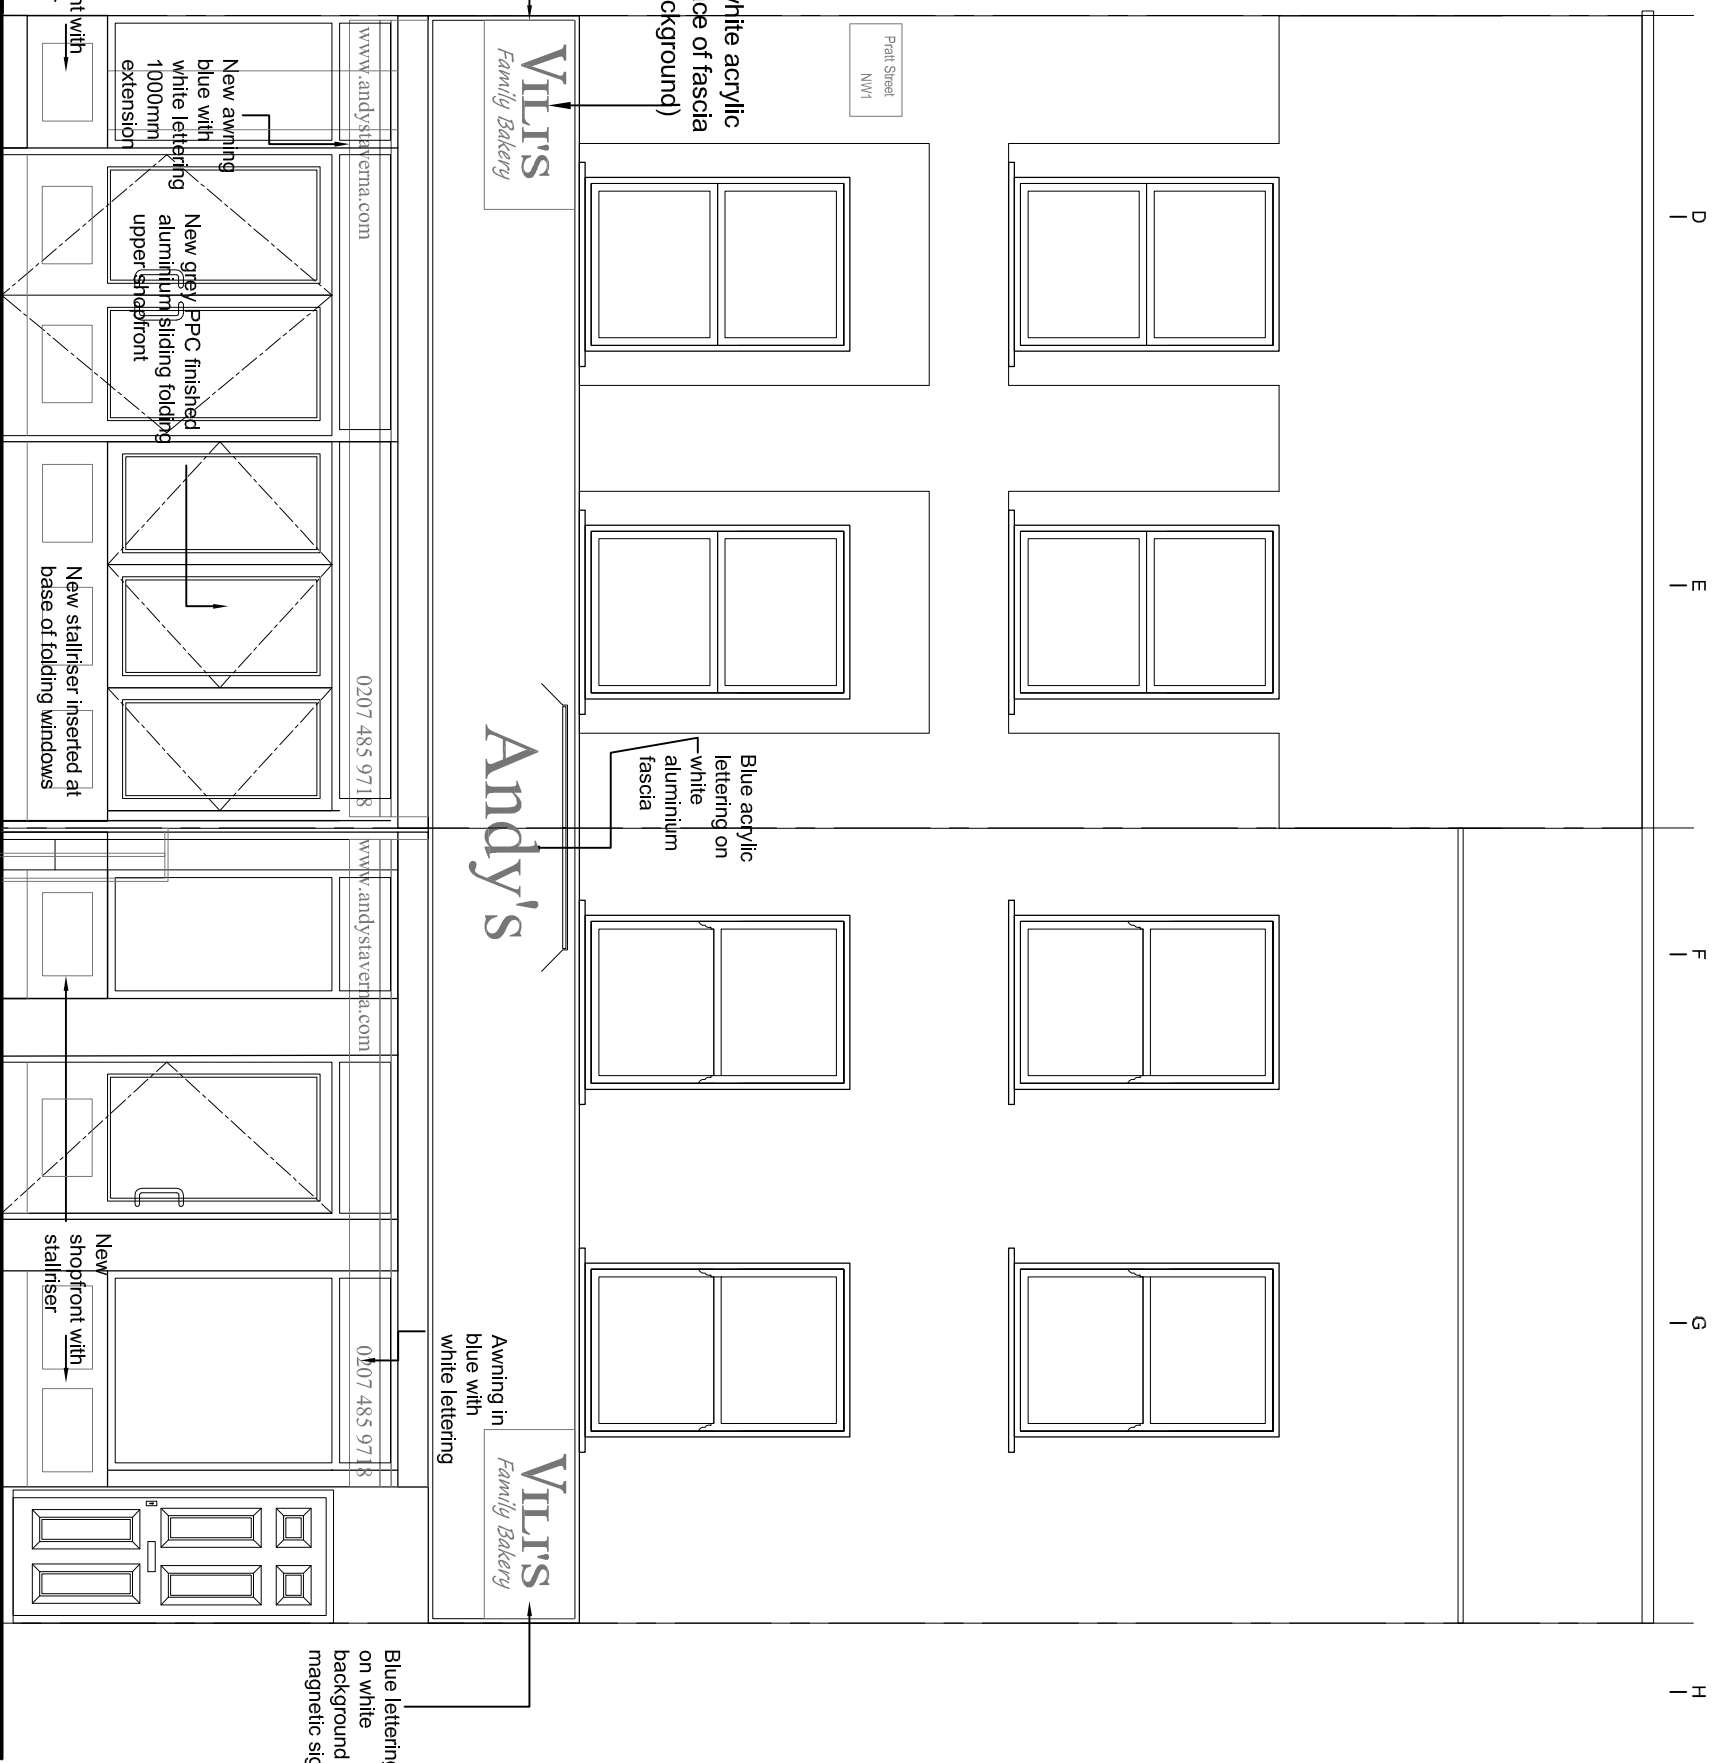


4A PROPOSED ELEVATION (BAYHAM STREET)

SCALE 1:50

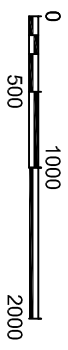

4D PROPOSED ELEVATION (PRATT STREET)

SCALE 1:50



<p>Client</p> <p>KOUPPARIS ASSOCIATES 0207 2676909/6874</p>		<p>Title</p> <p>21-23 Pratt Street, London, NW1 0BG</p>		<p>Client</p> <p>Andy's Restaurant</p>	
<p>Drawing Title</p> <p>Proposed Elevations</p>		<p>Project Number</p> <p>18/0206</p>		<p>Drawing Number</p> <p>18-206-09</p>	
<p>Rev. Date</p> <p>A 18/04/19 Updated for Planning B 18/04/19 Updated for Planning C 30/04/19 Updated for Planning D 07/05/19 Updated for Planning</p>		<p>Rev. By</p> <p>NP SK NP SK NP SK NP SK</p>		<p>Project</p> <p>18/0206</p>	
<p>Scale</p> <p>1:50 (A3)</p>		<p>Date</p> <p>10/09/18</p>		<p>Rev.</p> <p>D</p>	
<p>Revised</p> <p>07/05/19</p>		<p>Status</p> <p>-</p>		<p>Copyright</p> <p>© COPYRIGHT</p>	