


EXTERNALLY ILLUMINATED PROJECTING SIGN.
 SIZE: 815(h) x 860(d) x 100(w)
 WHITE LETTERS ON A RED BACKGROUND.
 ALL ILLUMINATION TO BE L.E.D
 (Ref to supplementary drawings)

DASHED LINE DENOTES AWNING WHEN FULLY EXTENDED

BREEZE SCREEN no.1

EDGE OF PAVEMENT ALONG PARKWAY

01 SIDE ELEVATION C
 SCALE 1:20 @ A3

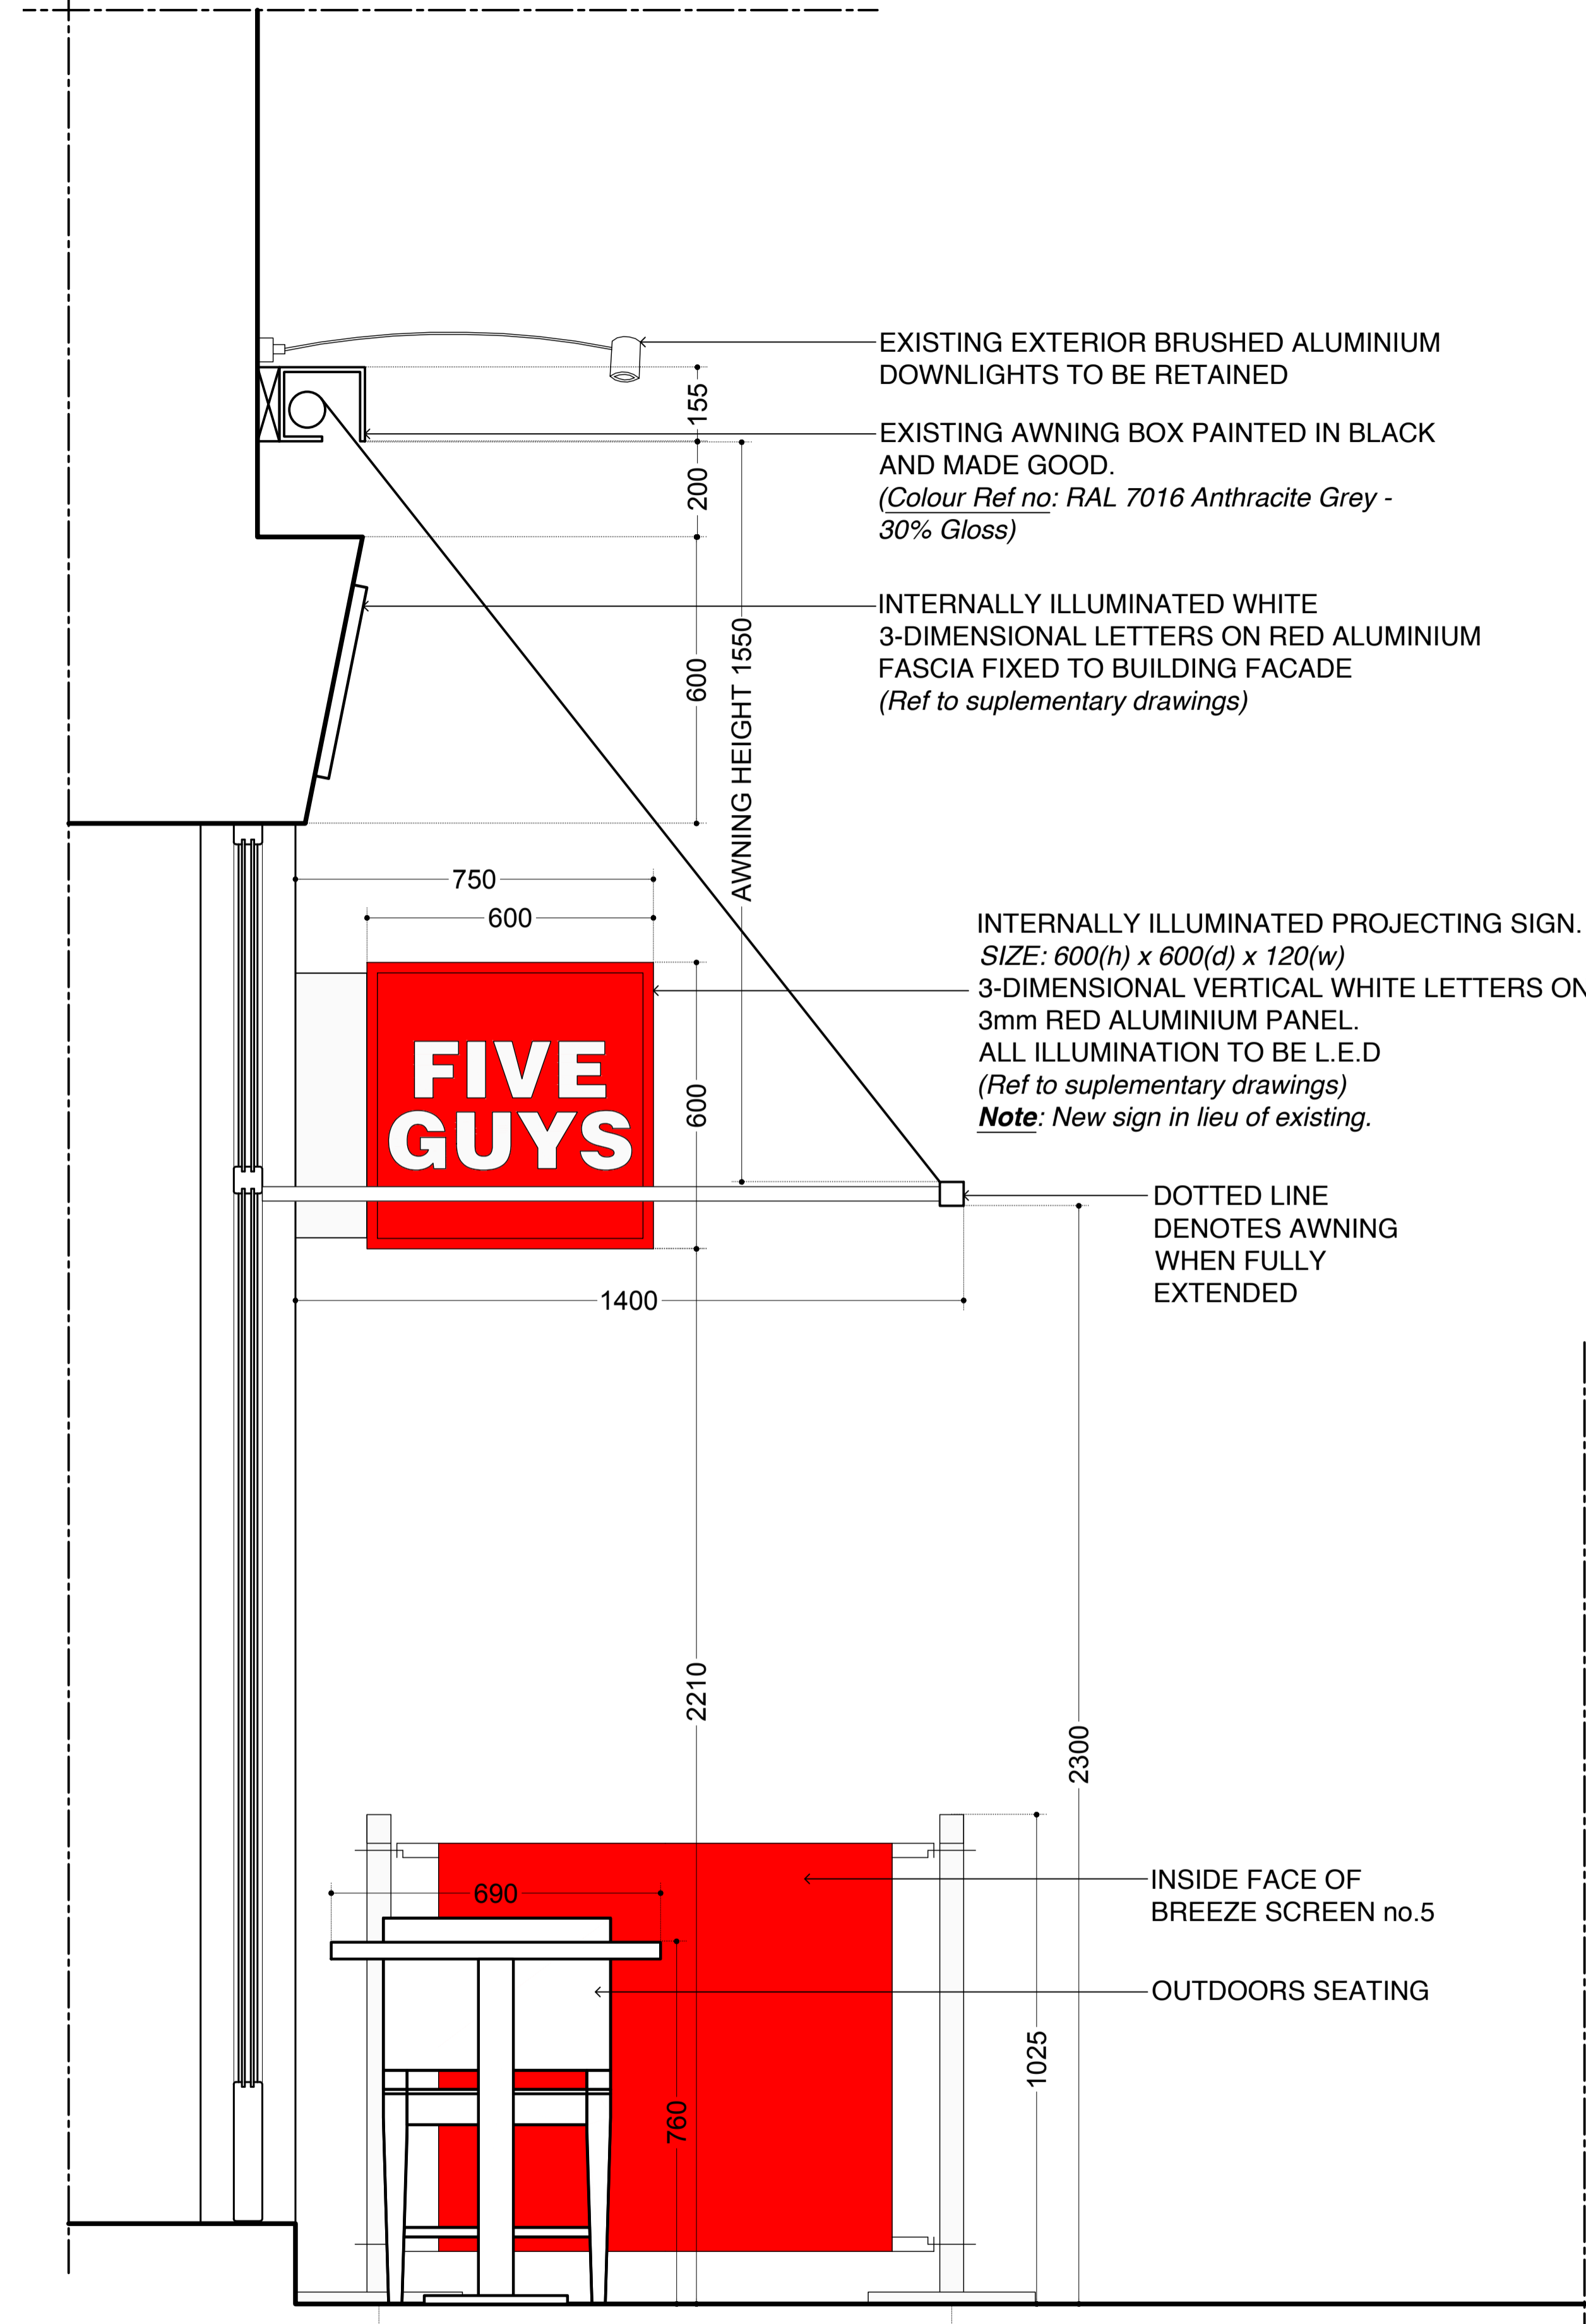

EXISTING EXTERIOR BRUSHED ALUMINIUM DOWNLIGHTS TO BE RETAINED

EXISTING AWNING BOX PAINTED IN BLACK AND MADE GOOD.
 (Colour Ref no: RAL 7016 Anthracite Grey - 30% Gloss)

INTERNALLY ILLUMINATED WHITE 3-DIMENSIONAL LETTERS ON RED ALUMINIUM FASCIA FIXED TO BUILDING FACADE
 (Ref to supplementary drawings)


INTERNALLY ILLUMINATED PROJECTING SIGN.
 SIZE: 600(h) x 600(d) x 120(w)
 3-DIMENSIONAL VERTICAL WHITE LETTERS ON 3mm RED ALUMINIUM PANEL.
 ALL ILLUMINATION TO BE L.E.D
 (Ref to supplementary drawings)
Note: New sign in lieu of existing.

DOTTED LINE DENOTES AWNING WHEN FULLY EXTENDED

INSIDE FACE OF BREEZE SCREEN no.5

OUTDOORS SEATING

02 SECTION D
 SCALE 1:20 @ A3

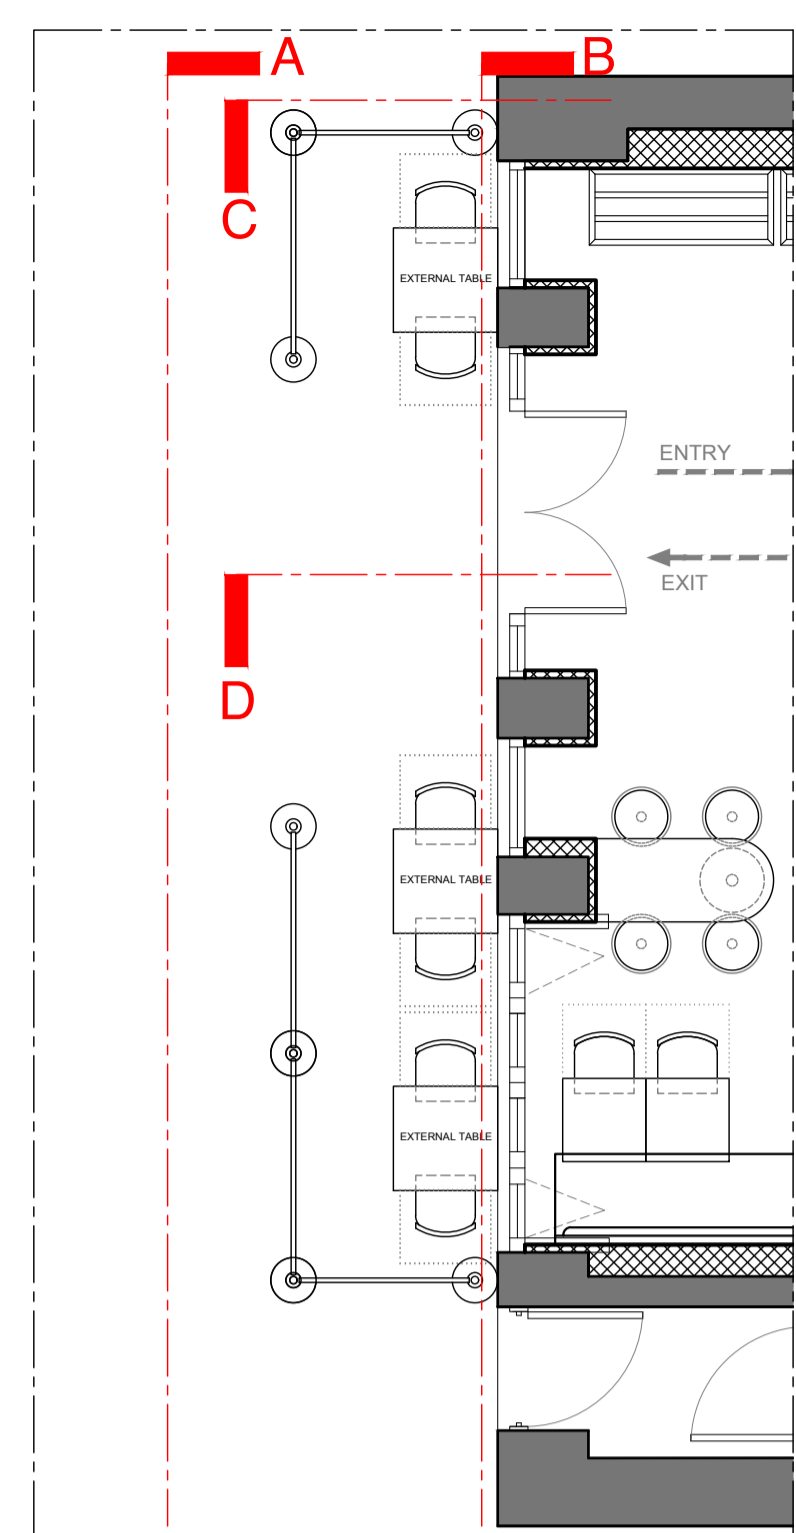

ELEVATION AND SECTION KEY
 NOT TO SCALE

Do not scale from this drawing. All drawings to be checked on site. Copyright protected.
 This drawing is to be read in conjunction with specifications, scheduled and drawings issued by Blacksheep.
 All dimensions to be checked on site prior to the commencement of manufacture.
 ROD drawings to be issued for Blacksheep comment.
 Samples of all finishes are to be sent to Blacksheep for approval.
 All discrepancies and omissions on site must be reported to designer for their comment or approval prior to the commencement of work.
 All electrical, lighting, HVAC and plumbing issues to be referred to engineer's drawings prior to the commencement of work.
 The designs are subject to approval by statutory authorities and any necessary alterations should be made if required to comply with statutory requirements.

PLANNING

SCALE 1:20 @ A3

Rev	Comment	Date	Drawn	Checked	Location Plan (NTS)

Blacksheep
 Eagle House, 167 City Rd, London EC1V 1AW
 +44(0) 20 7713 7413 → blacksheepuk.com

Client: FIVE GUYS, UK
 Project: CAMDEN
 32 PARKWAY
 LONDON NW1 7AH

Drawing: SHOPFRONT SECTION & SIDE ELEVATION

Drawing No: FIV200-A415
 Date: 19/03/19
 Scale: 1:20 @ A3
 Revision: -
 Drawn By: KD
 Checked By: SC