


NO 22 ENTRANCE HALL

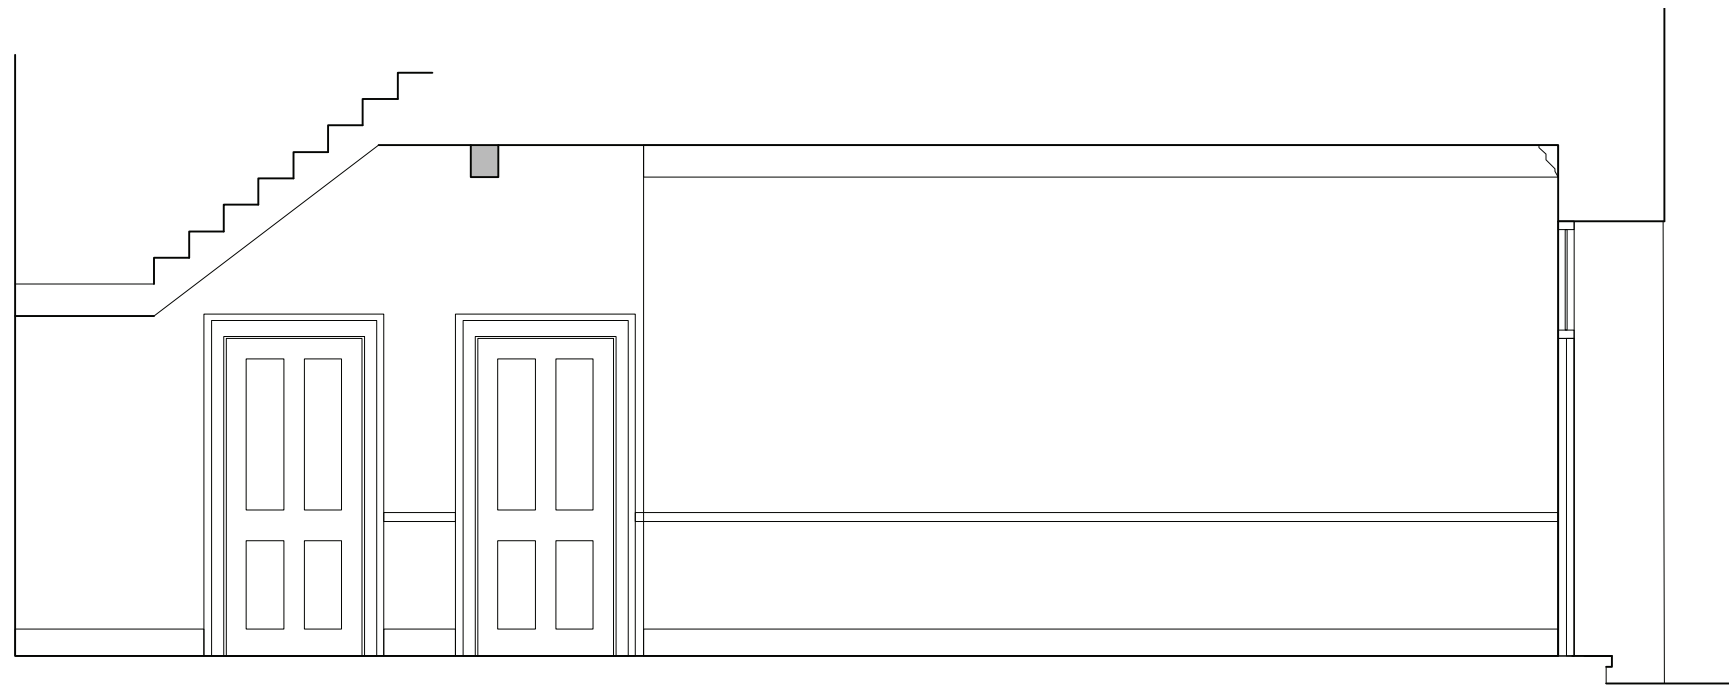

NO 22 ENTRANCE HALL



client	PENN CLUB		drawing	SECTION THROUGH NO 22 HALLWAY: AS EXISTING	scale	1:50@A3	drawn
job	21-23 BEDFORD PLACE LONDON W1						
drawing number	rev	date	ARP				
PC PA1.34	-	feb 19					