


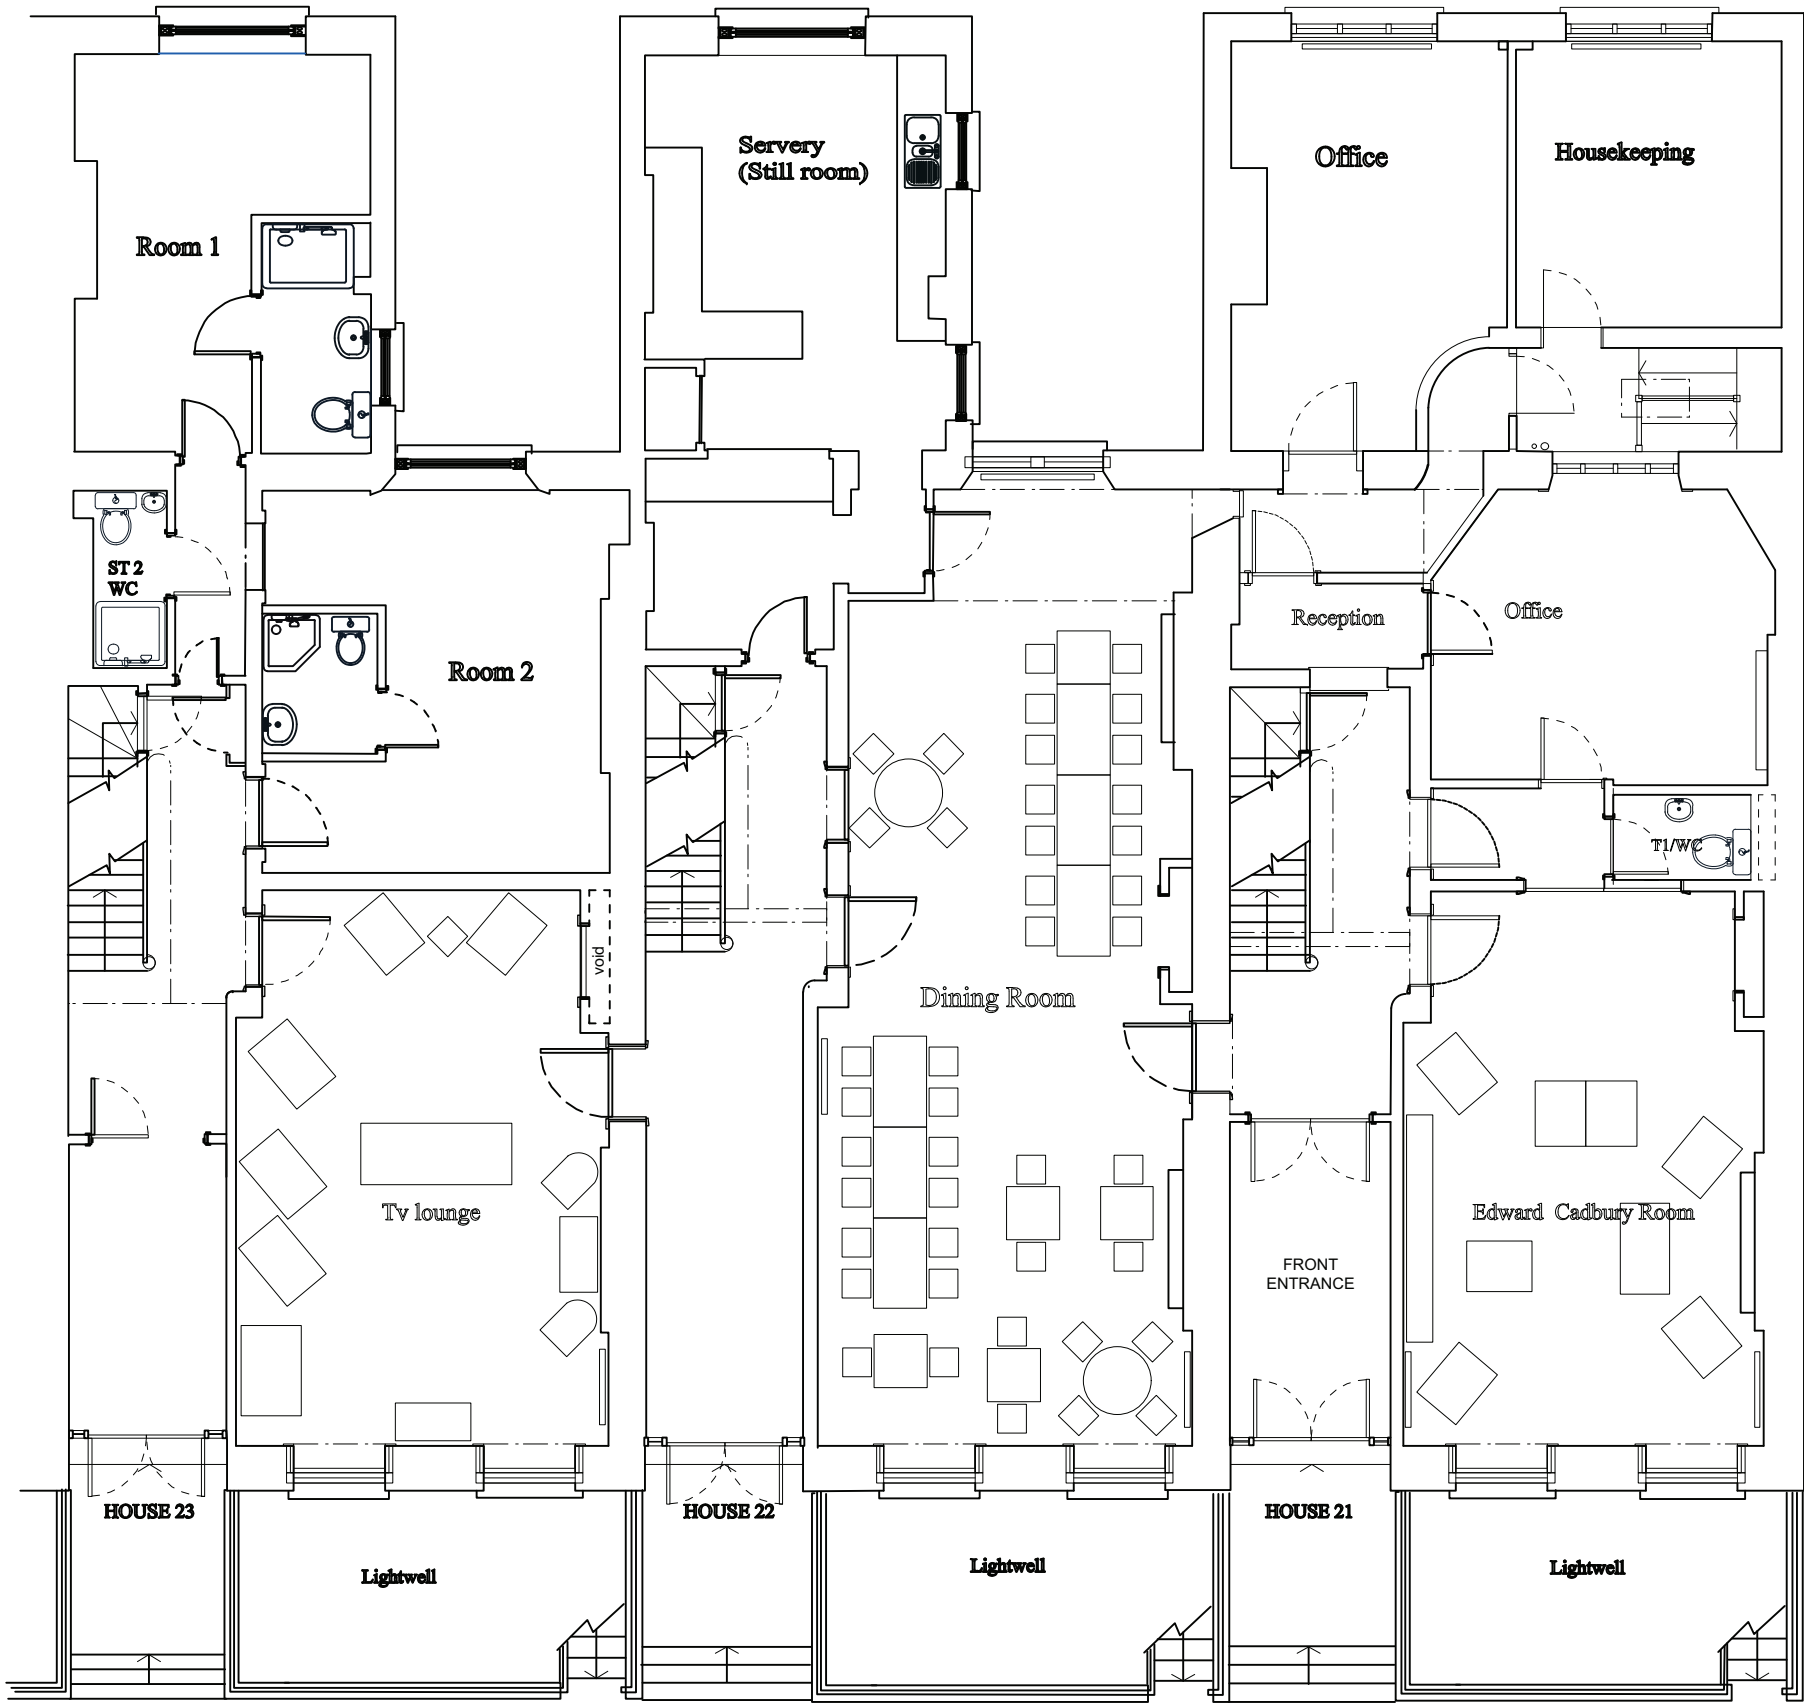

client			drawing			scale		drawn	
PENN CLUB			PLANS GROUND FLOOR : AS EXISTING			1:100@A3			
job 21-23 BEDFORD PLACE LONDON W1						1:50@A1			
drawing number			rev		date		ARP		
PC PA1.21			-		feb 19				