


NO 22 ENTRANCE HALL






NO 22 ENTRANCE HALL

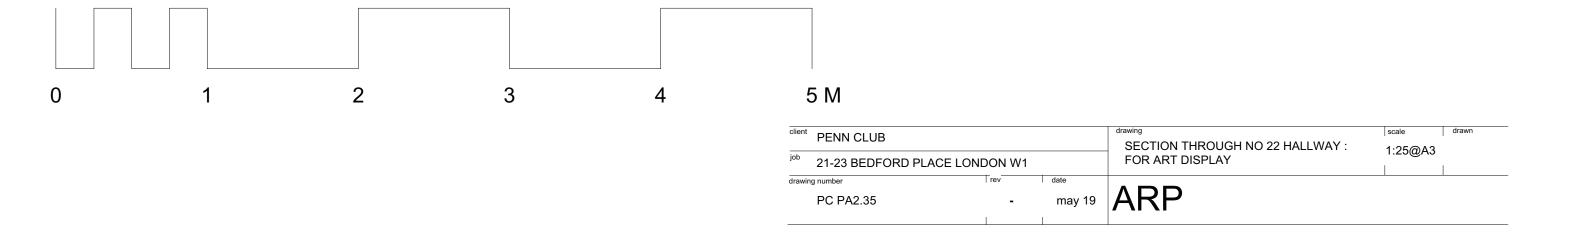

PENN CLUB		SECTION THROUGH NO 22 HALLWAY : FOR ART DISPLAY	scale	drawn	
job 21-23 BEDFORD PLACE LONDON W1			1:25@A3	1:25@A3	
drawing number	rev	date	4	-	
PC PA2.36	-	may 19	ARP		

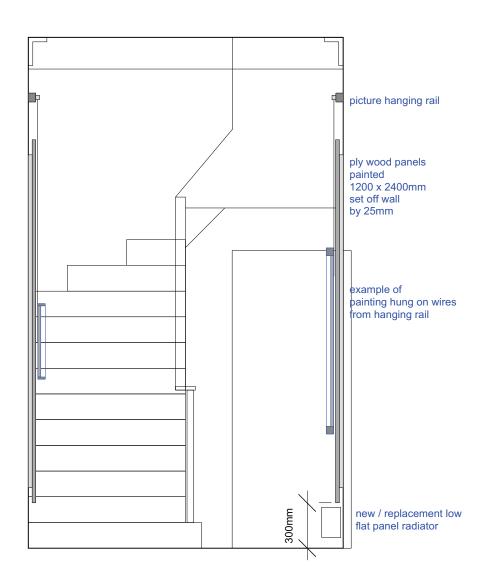



PENN CLUB 21-23 BEDFORD PLACE LONDON W1			drawing	scale	drawn
			SECTION THROUGH NO 22 HALLWAY : FOR ART DISPLAY	1:25@A3	
PC PA2.37	-	may 19	ARP		