



client	PENN CLUB	drawing	SECTION THROUGH NO 21 : NEW RECEPTION :	scale	1:25@A3	drawn	
job	21-23 BEDFORD PLACE LONDON W1	drawing number	PC PA2.38	rev	-	date	may 19
			ARP				

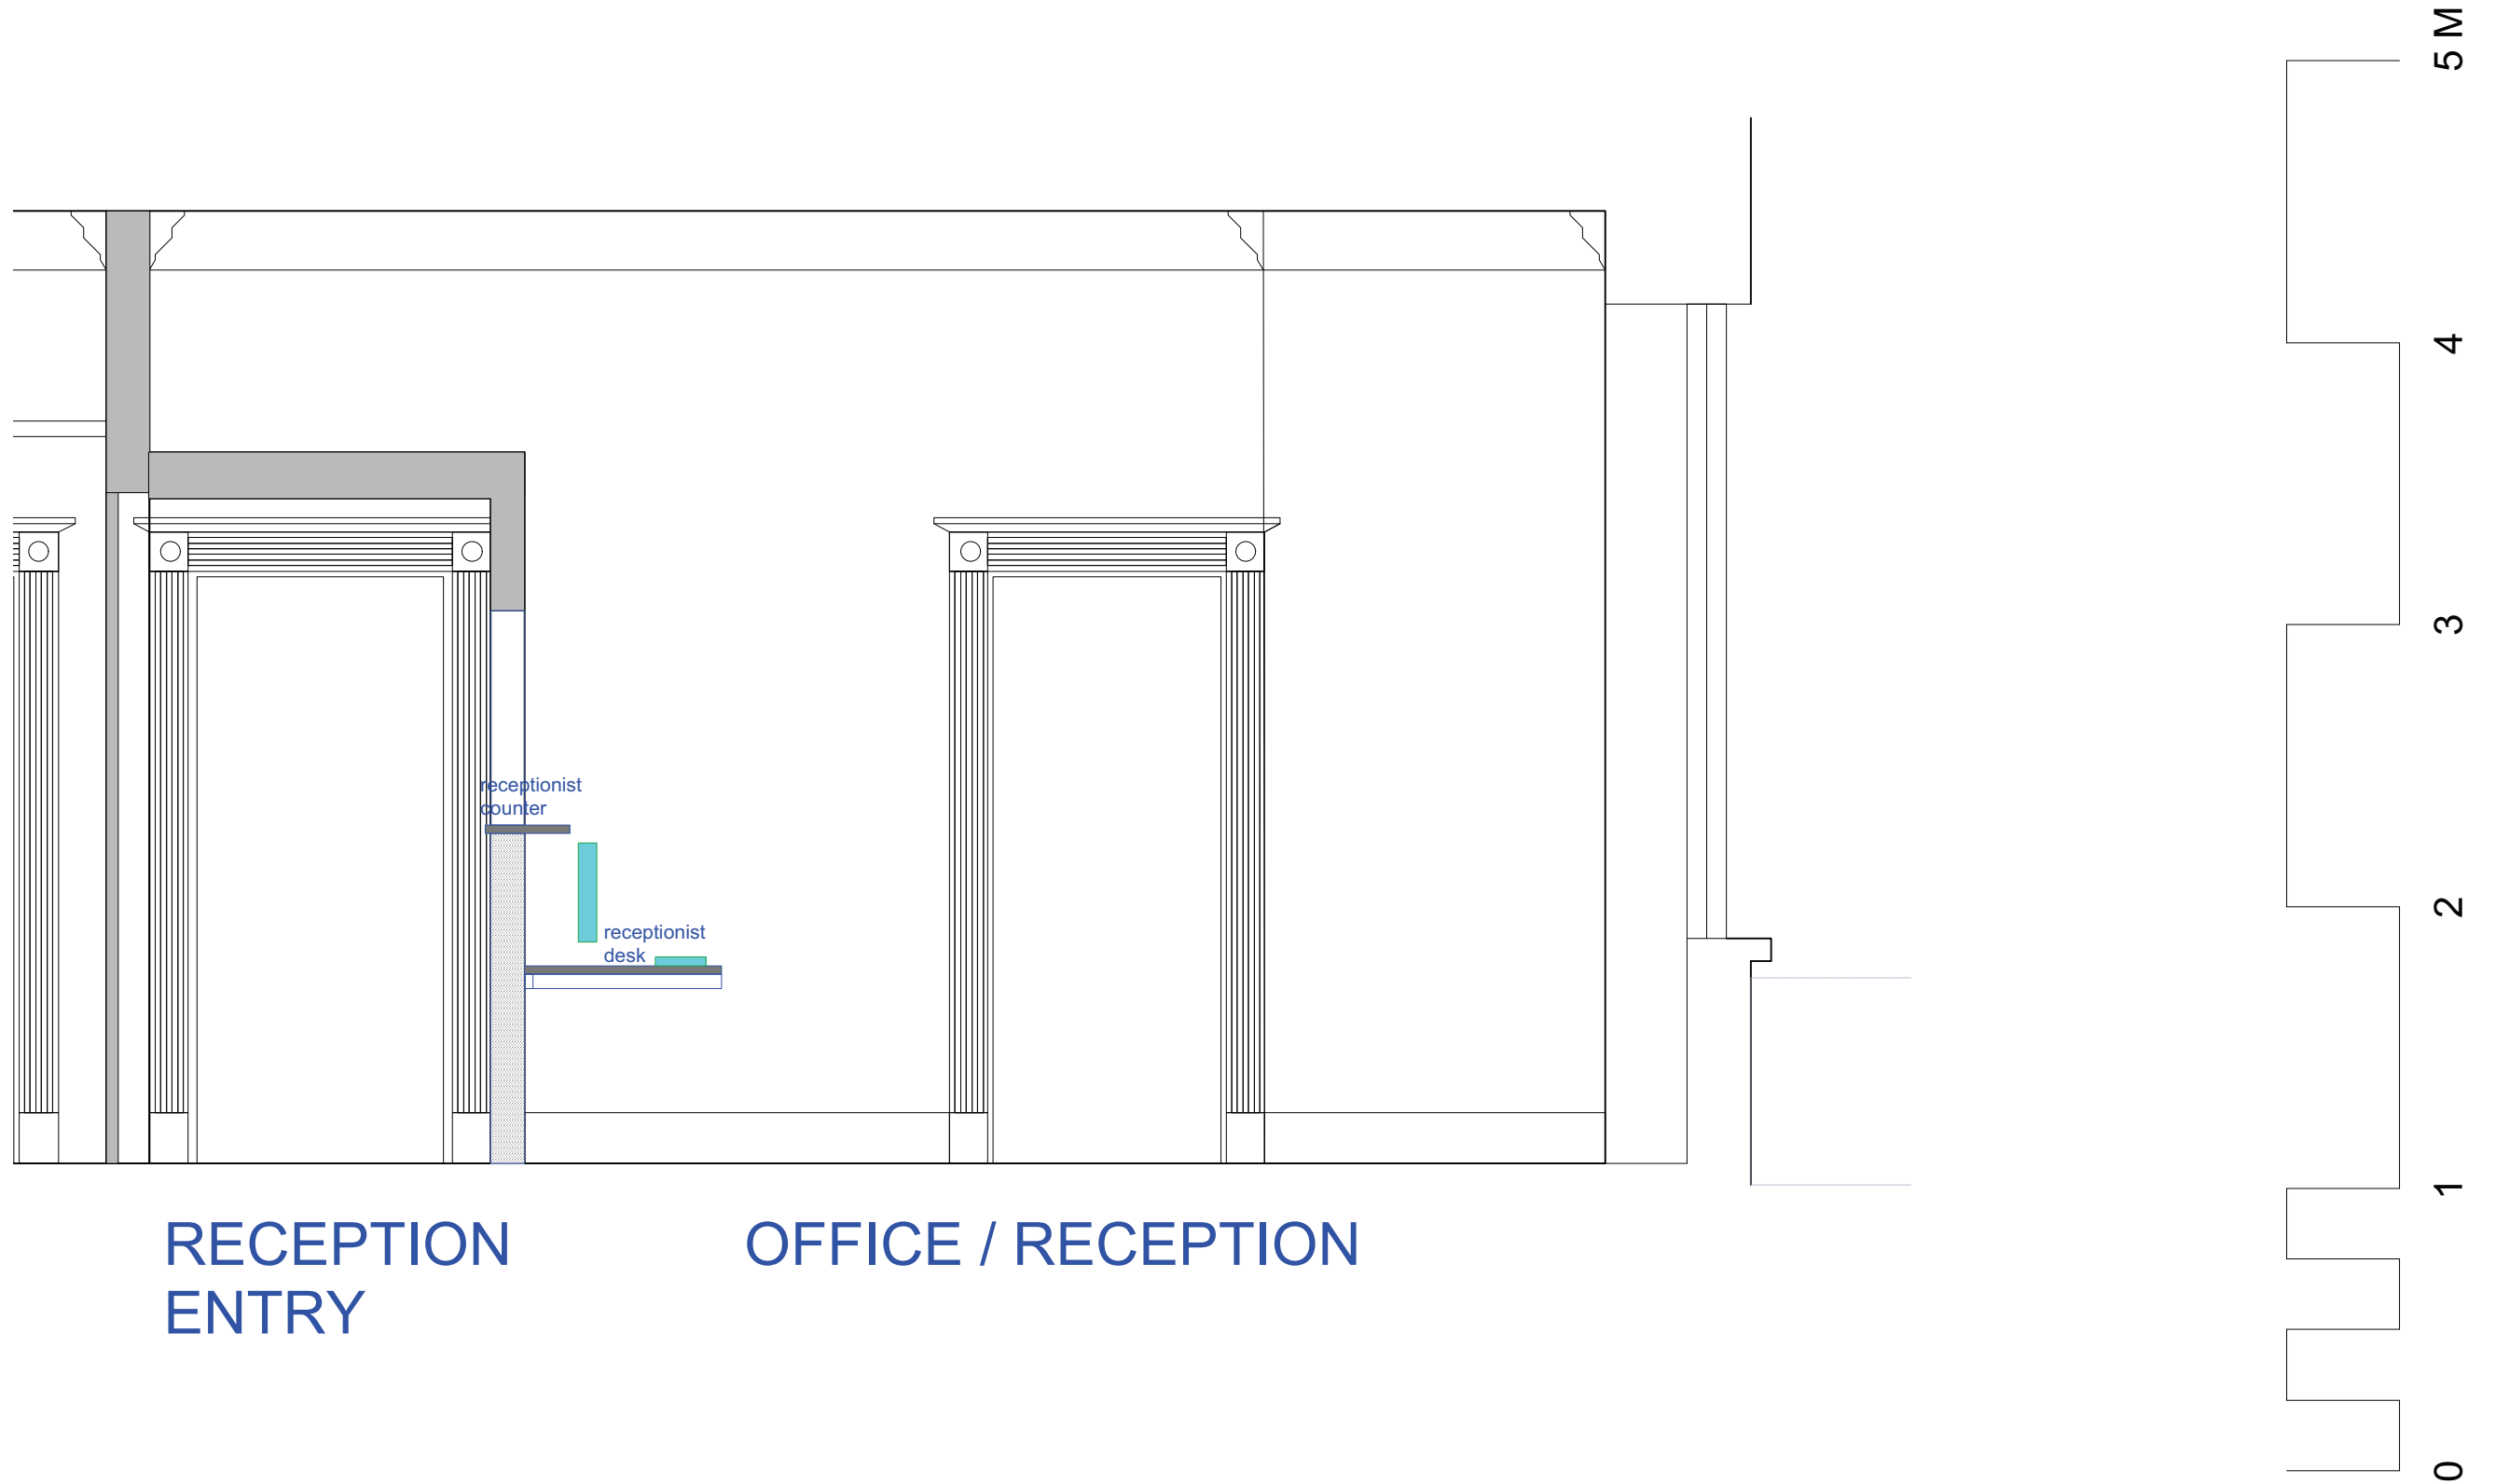

RECEPTION
ENTRY

OFFICE / RECEPTION


client	PENN CLUB	drawing	SECTION THROUGH NO 21 : NEW RECEPTION	scale	1:25@A3	drawn	
job	21-23 BEDFORD PLACE LONDON W1						
drawing number	PC PA2.39	rev	-	date	may 19	ARP	

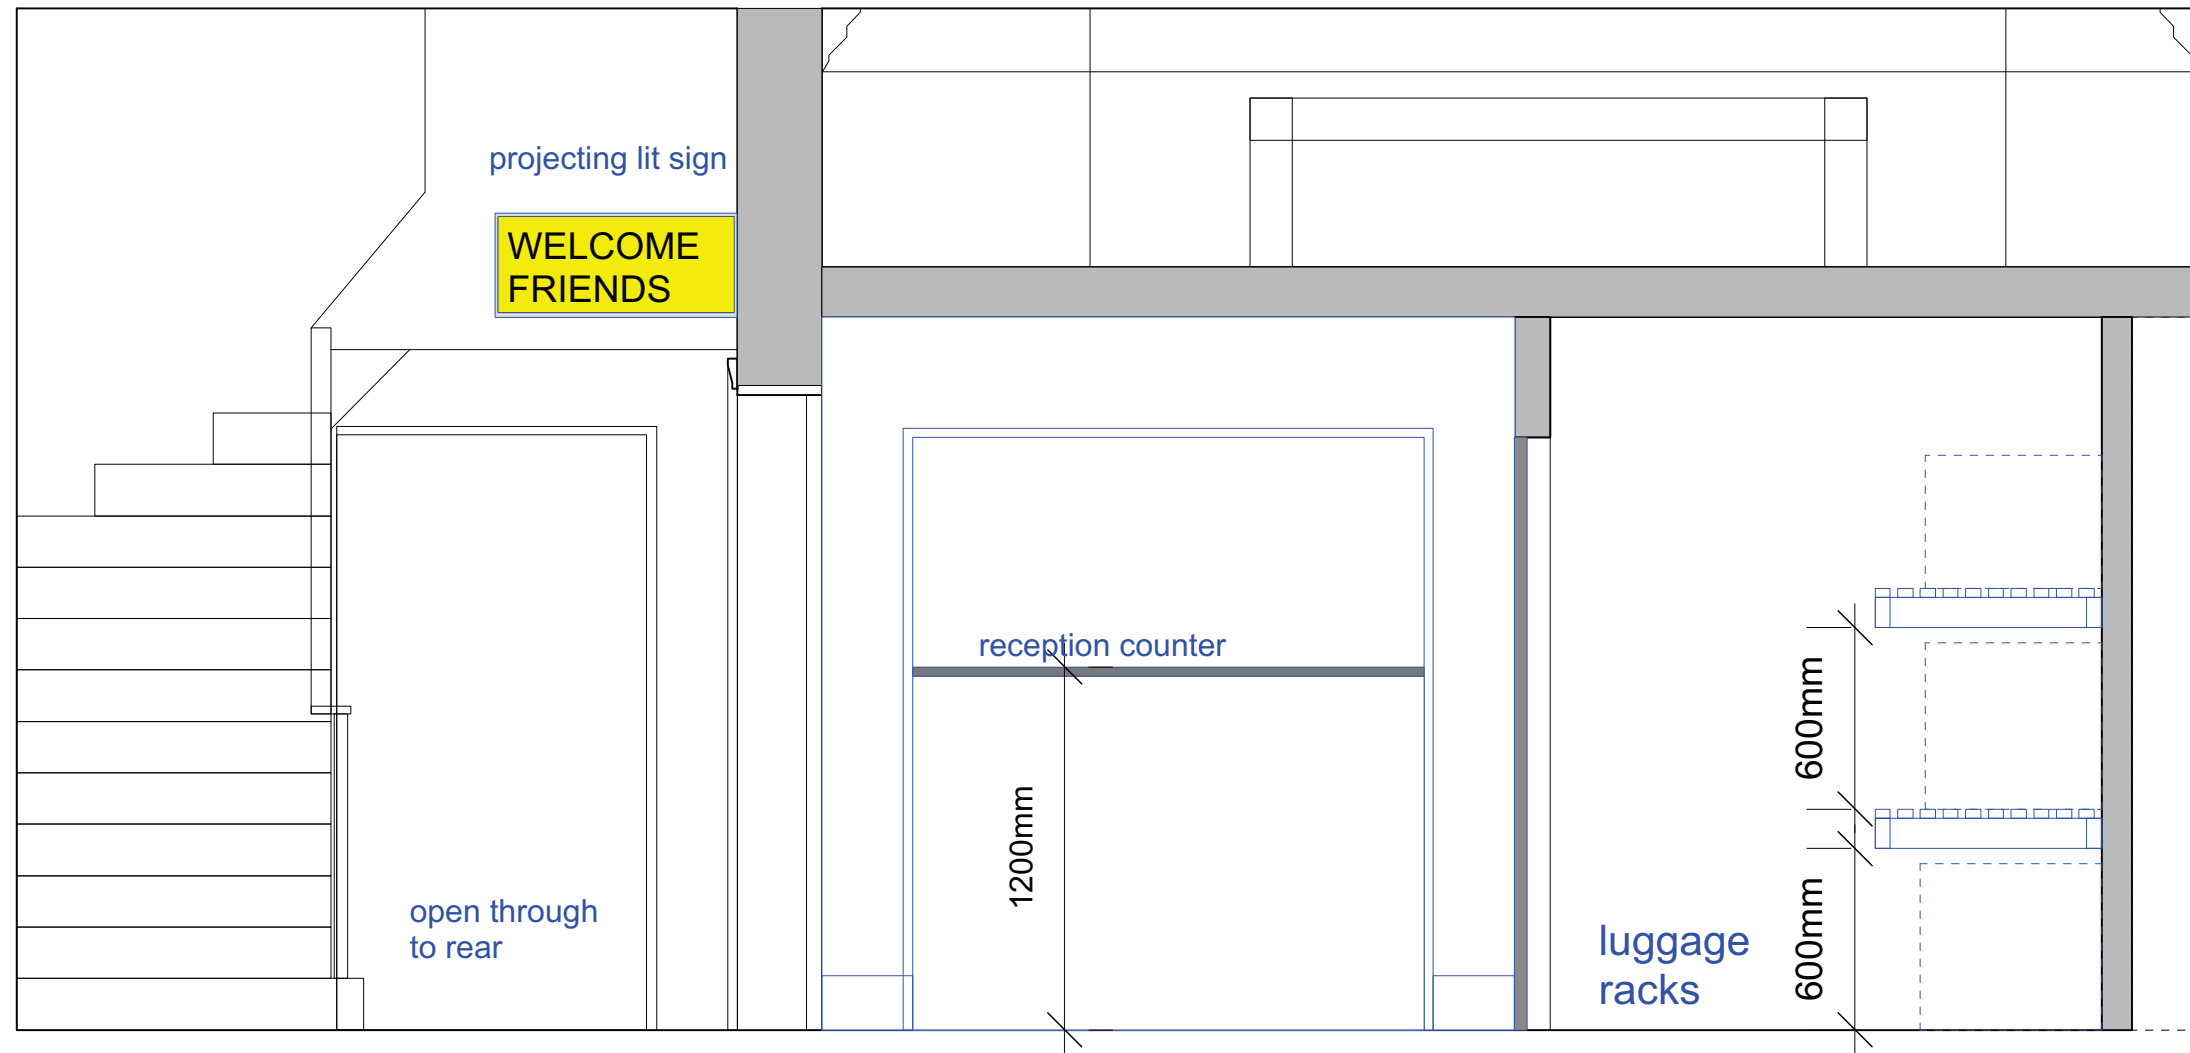

NO 21 ENTRANCE HALL

RECEPTION
ENTRY

LUGGAGE
STORE

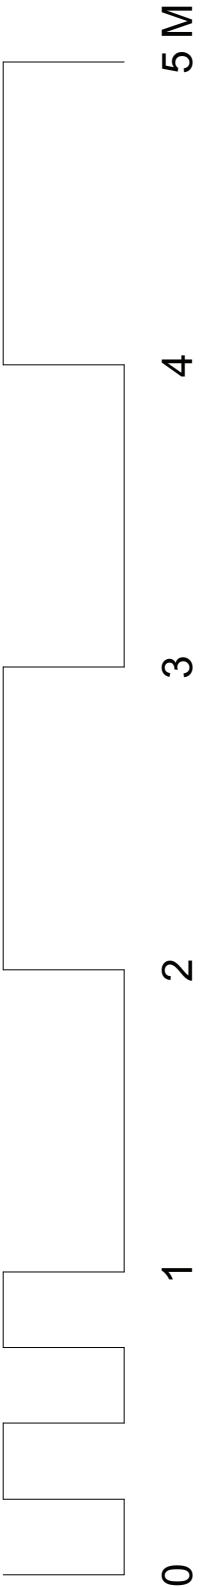

client	PENN CLUB	drawing	SECTION THROUGH NO 21 : NEW RECEPTION	scale	1:25@A3	drawn	
job	21-23 BEDFORD PLACE LONDON W1	date	may 19	ARP			
drawing number	PC PA2.40	rev	-				