




existing lower ground level front lightwell plan 1:50

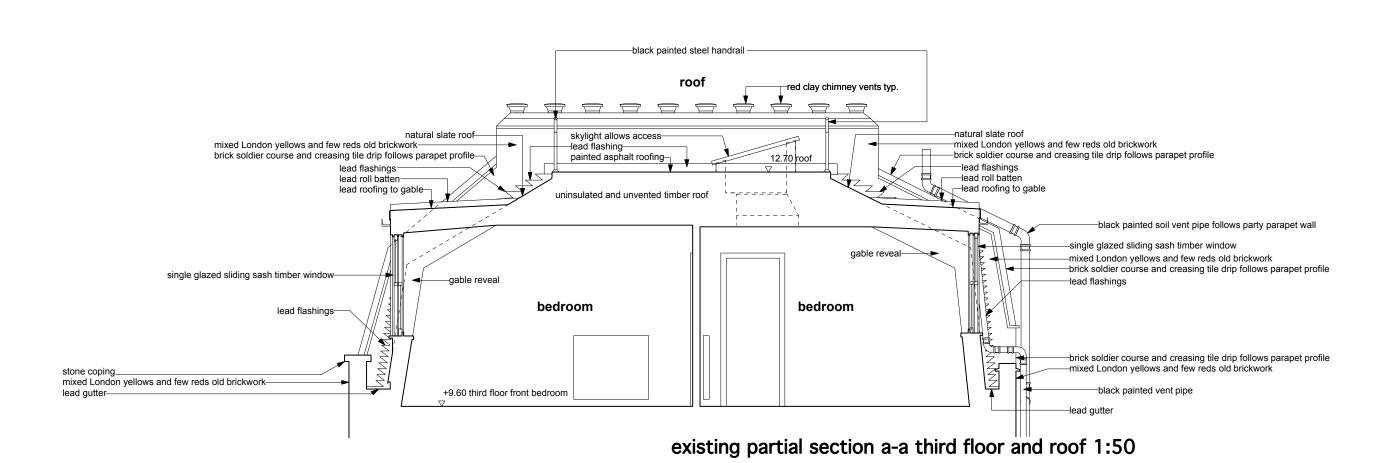

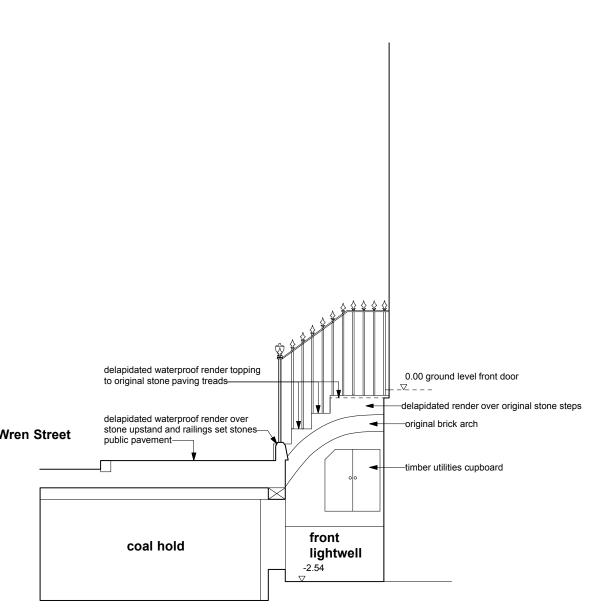

existing partial section b-b front lightwell 1:50

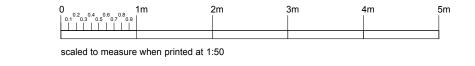

Elden Croy Architect 28 Wilmington Square, London WC1X OEG

job no. : 156 job name : 3 Wren Street date : 26.04.19 dwg. no.: 01/50/156 dwg. name: existing plans, sections scale: 1:50 @ A1