
0 1 2 3 4 5

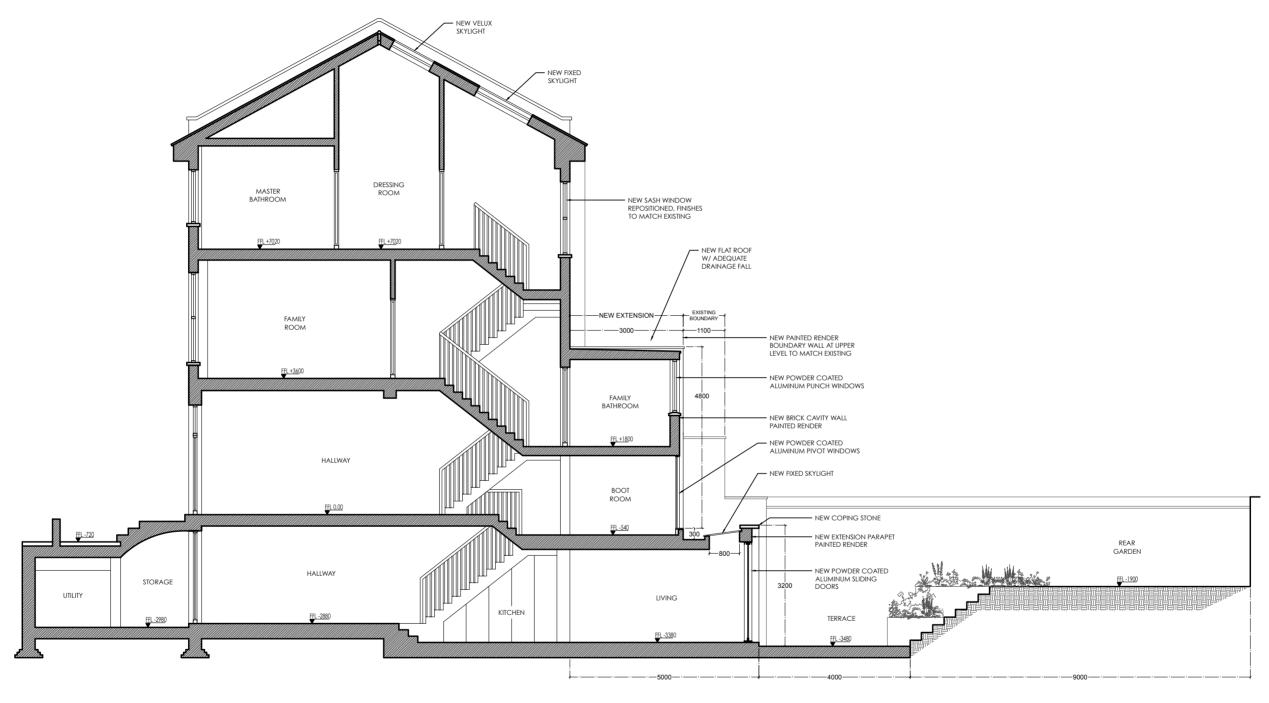

PROPOSED SECTION A - A'

PROPOSES SECTION A - A'			
PROJECT:	DATE: 06.05.19	REVISION: 03	DRAWING NUMBER:
21 ST MARKS CRESCENT, NW1	SCALE: 1:100 @ A3	PROJECT: 020	21MC_00_06

DRAWING STATUS:

UNLESS OTHERWISE STATED, THIS DRAWING IS FOR INFORMATION ONLY

DO NOT SCALE THIS DRAWING. ONLY.