



Elevation

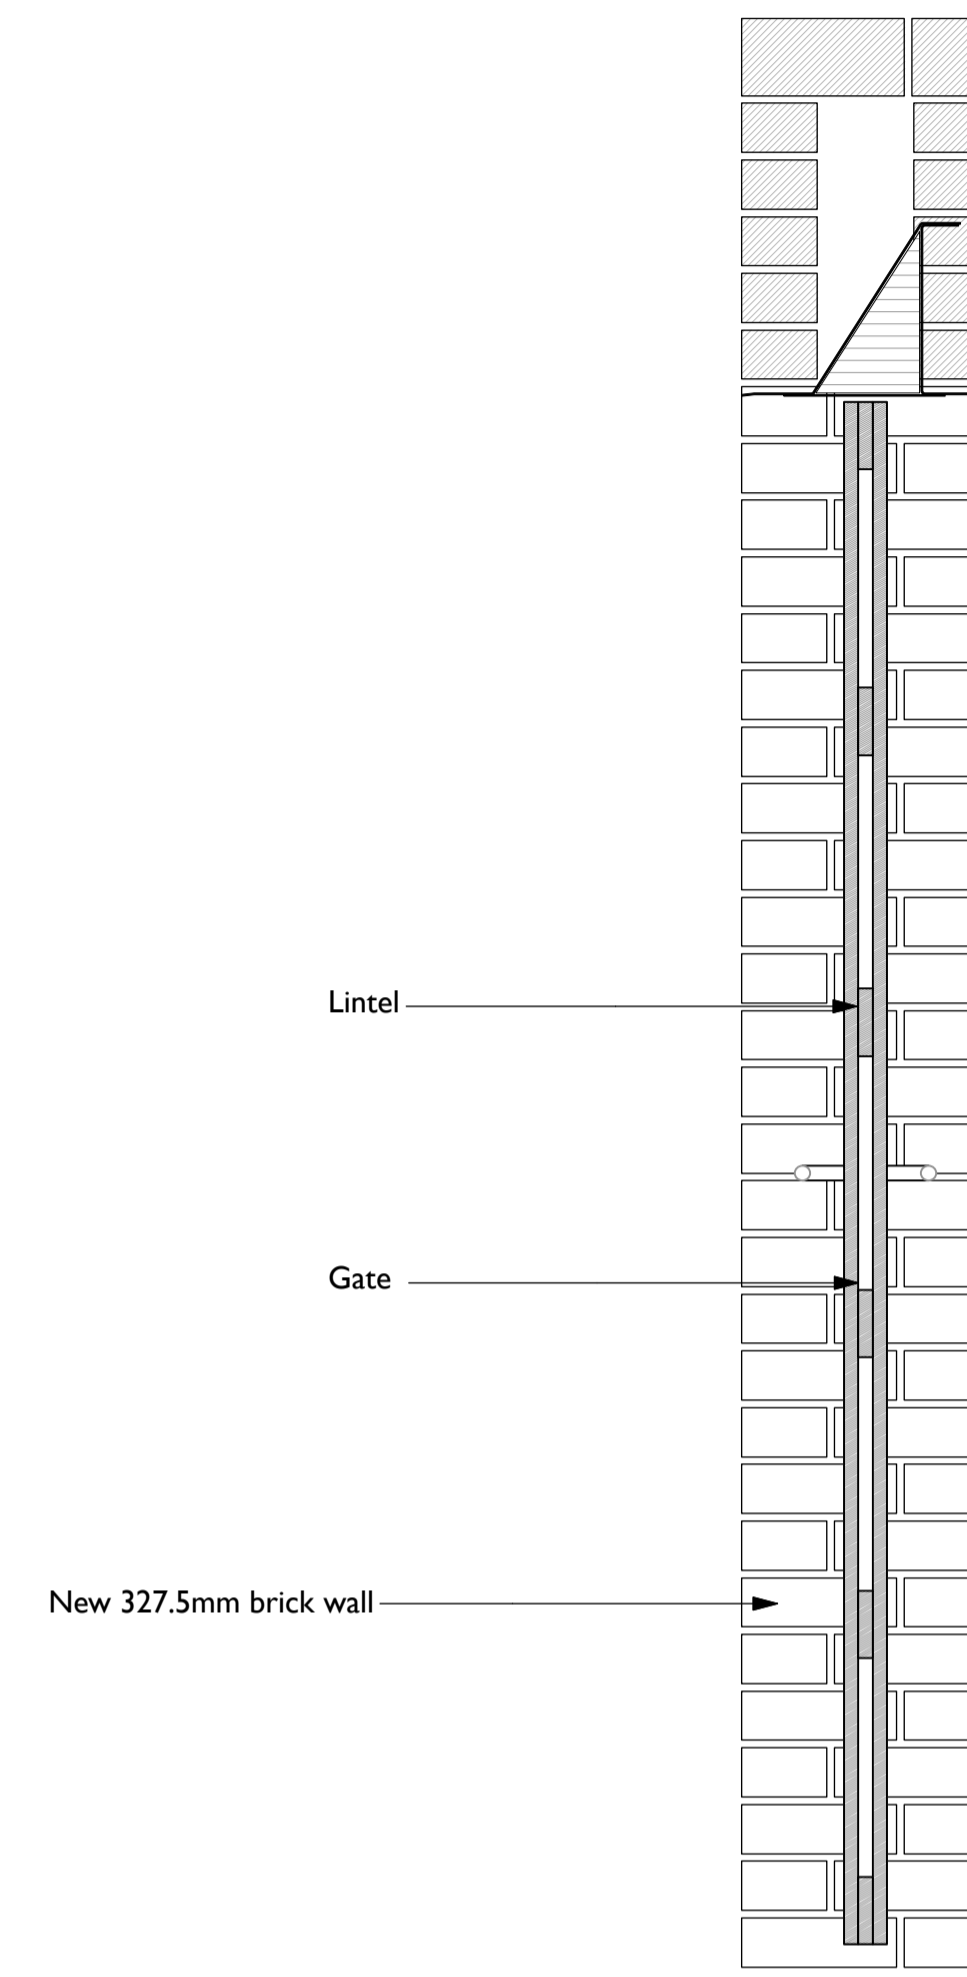

Section

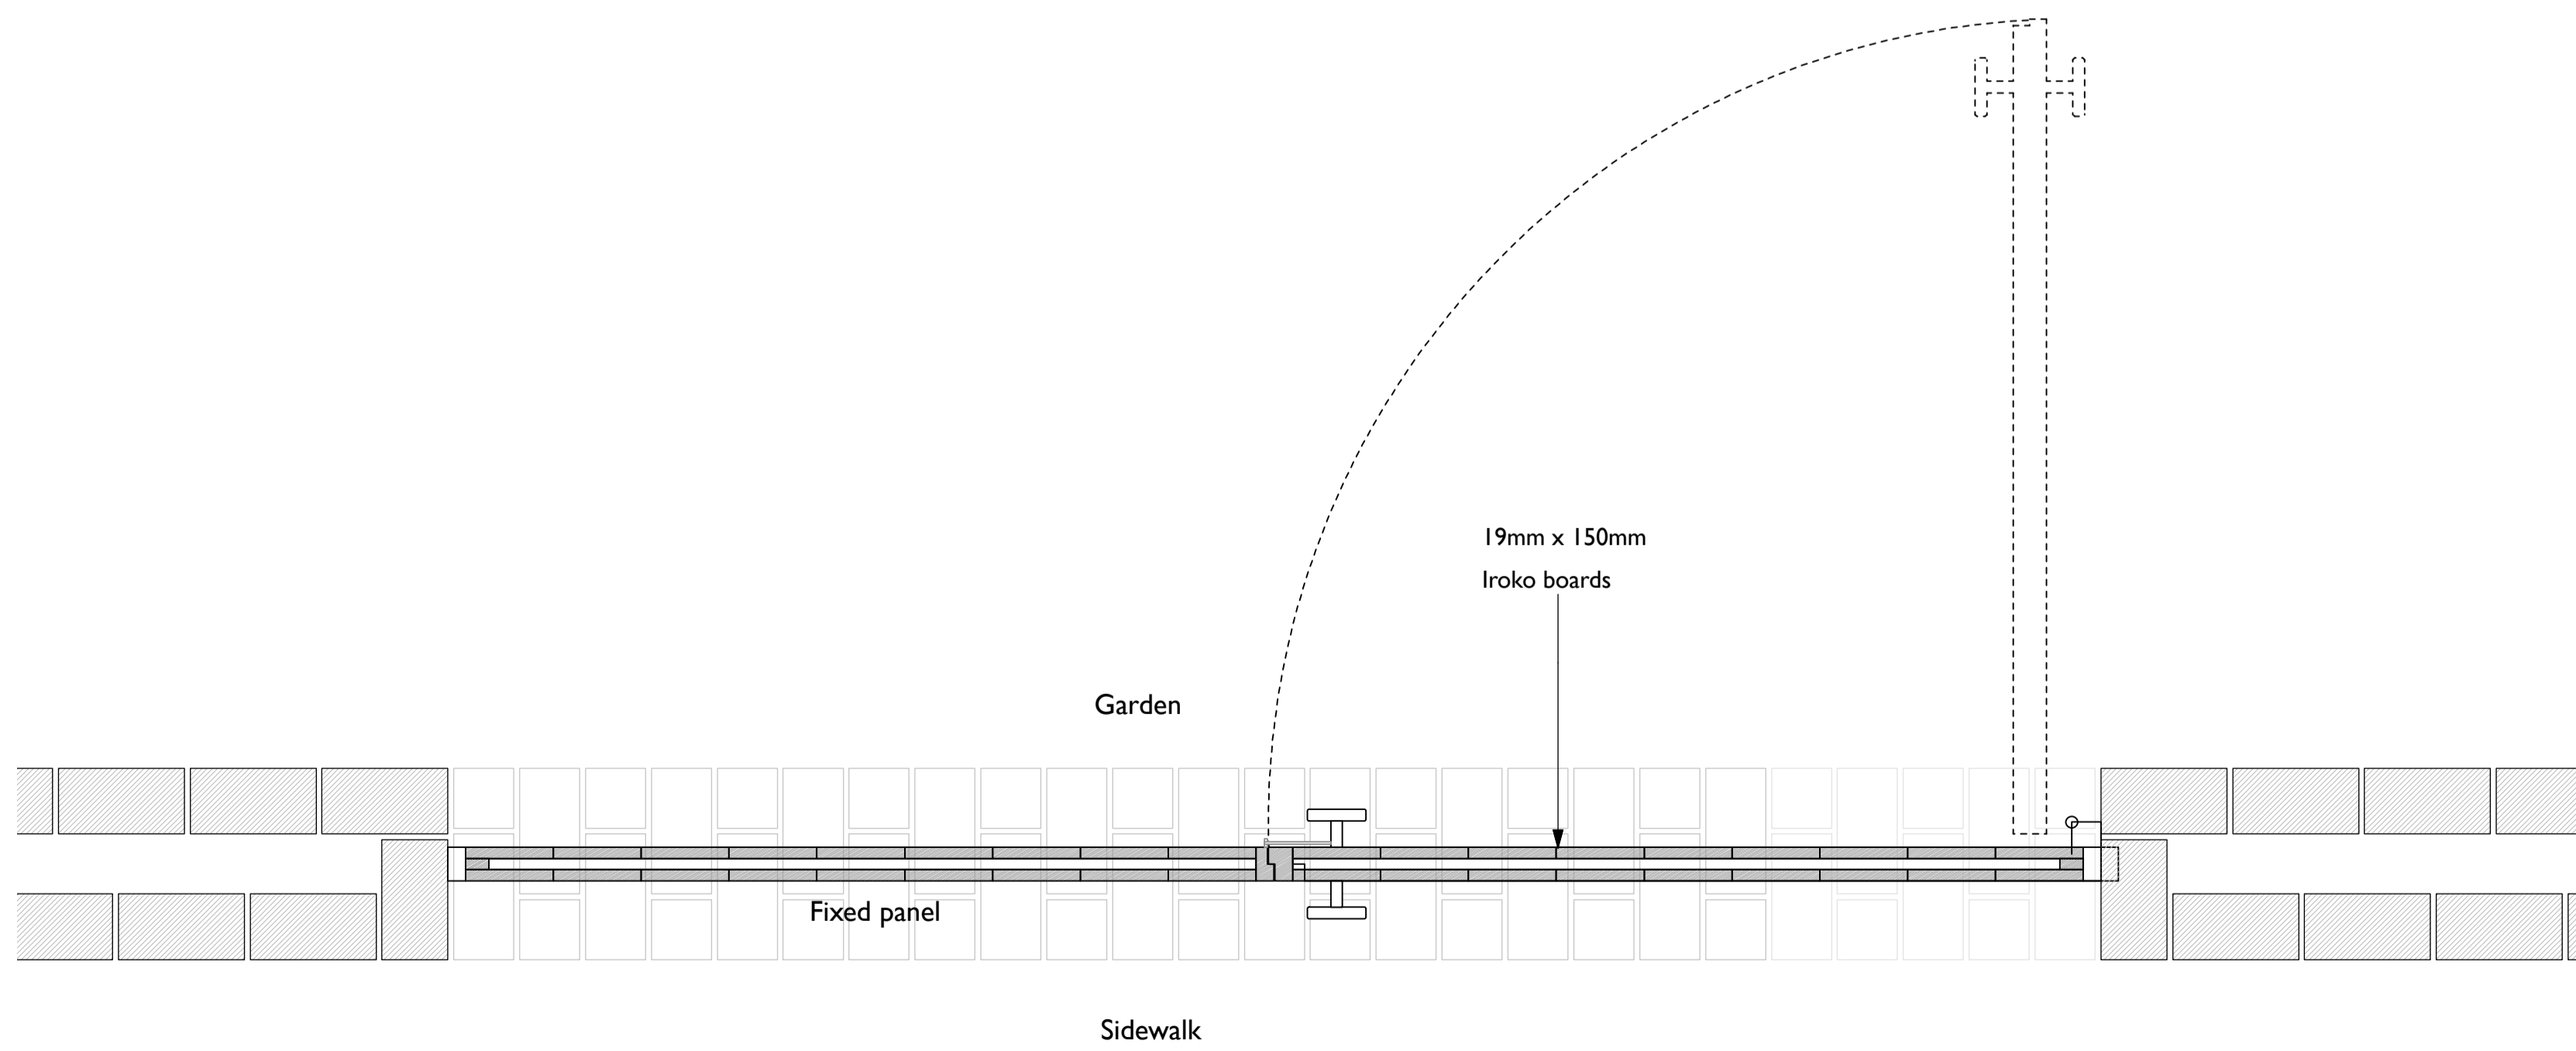

Plan

Mador & Partners Chartered Architects Ltd.

Studio 102
 1 Thane Villas
 London N7 7PH

telephone 0207 281 5550
 fax 0207 272 3959

Rochester Mews		Project	
Gate Details		Drawing	
1:10 @A1	scale	date	
172	job	J-1	number
			revision
			drawn