


Client: Tom and Andrea
Site: 9 Thanet Street
Drawing Title: Section A-A as proposed
Drawing No: 005a
Rev: B (25/04/2019)
Scale: 1:50 @ A3
Date: 10.10.17

NB all dimensions to be verified on site at above site address prior to any work being carried out, no dimensions to be taken from this drawing.

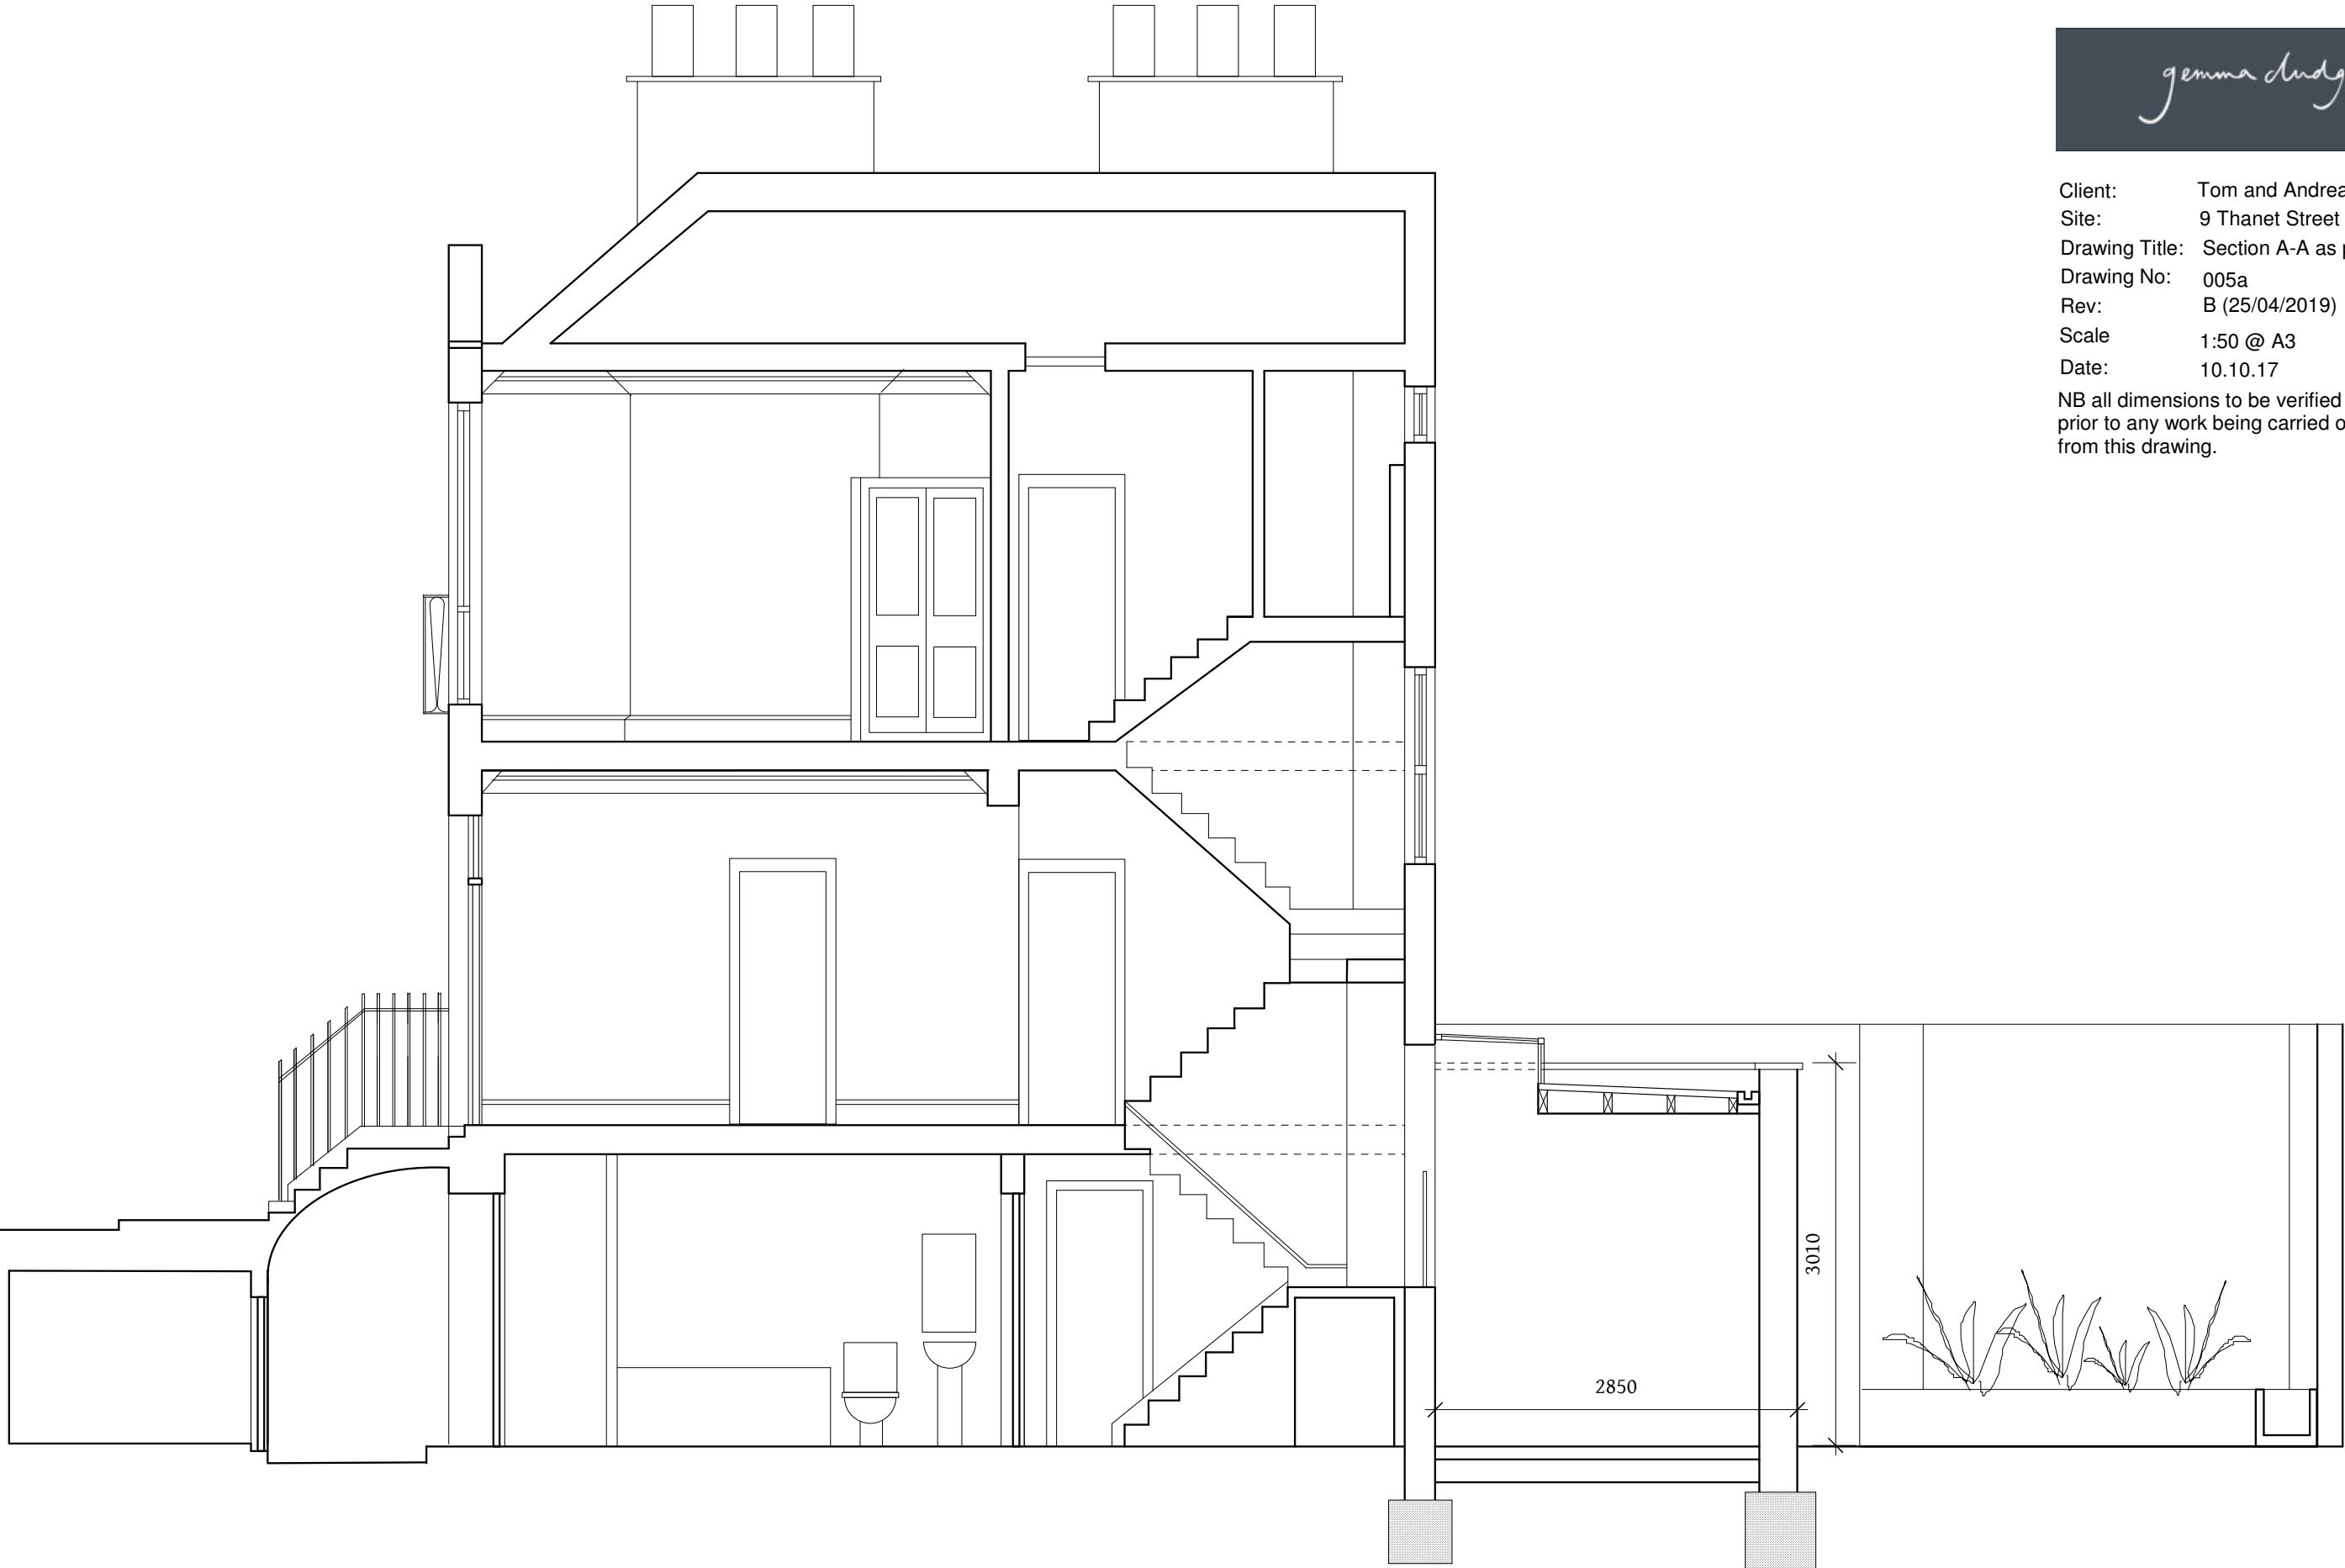

SECTION A-A AS PROPOSED

