



Notes.


© This drawing is the copyright of Richard Tant Associates.

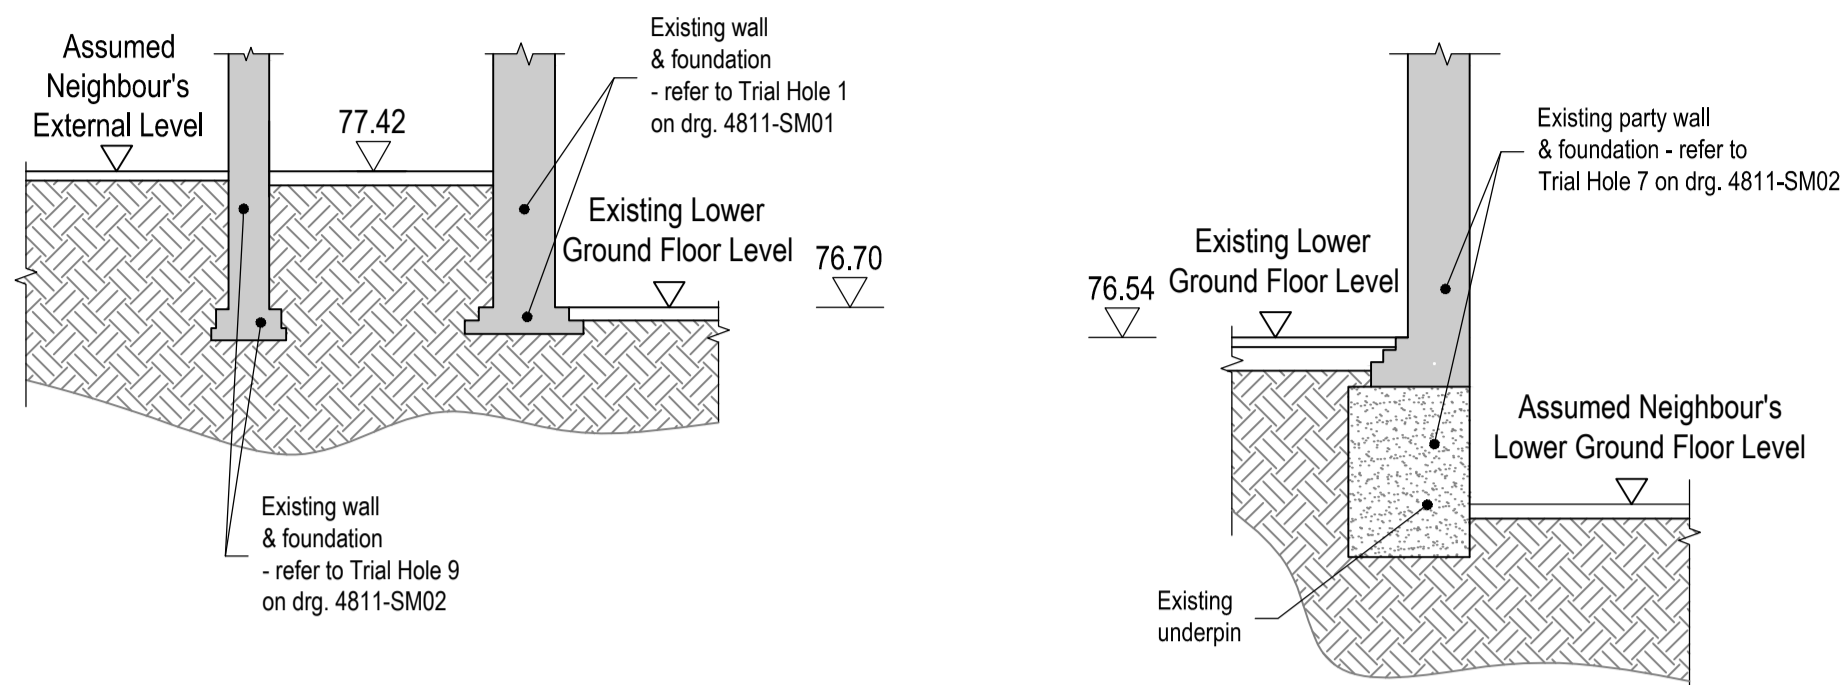


Existing Section B - B

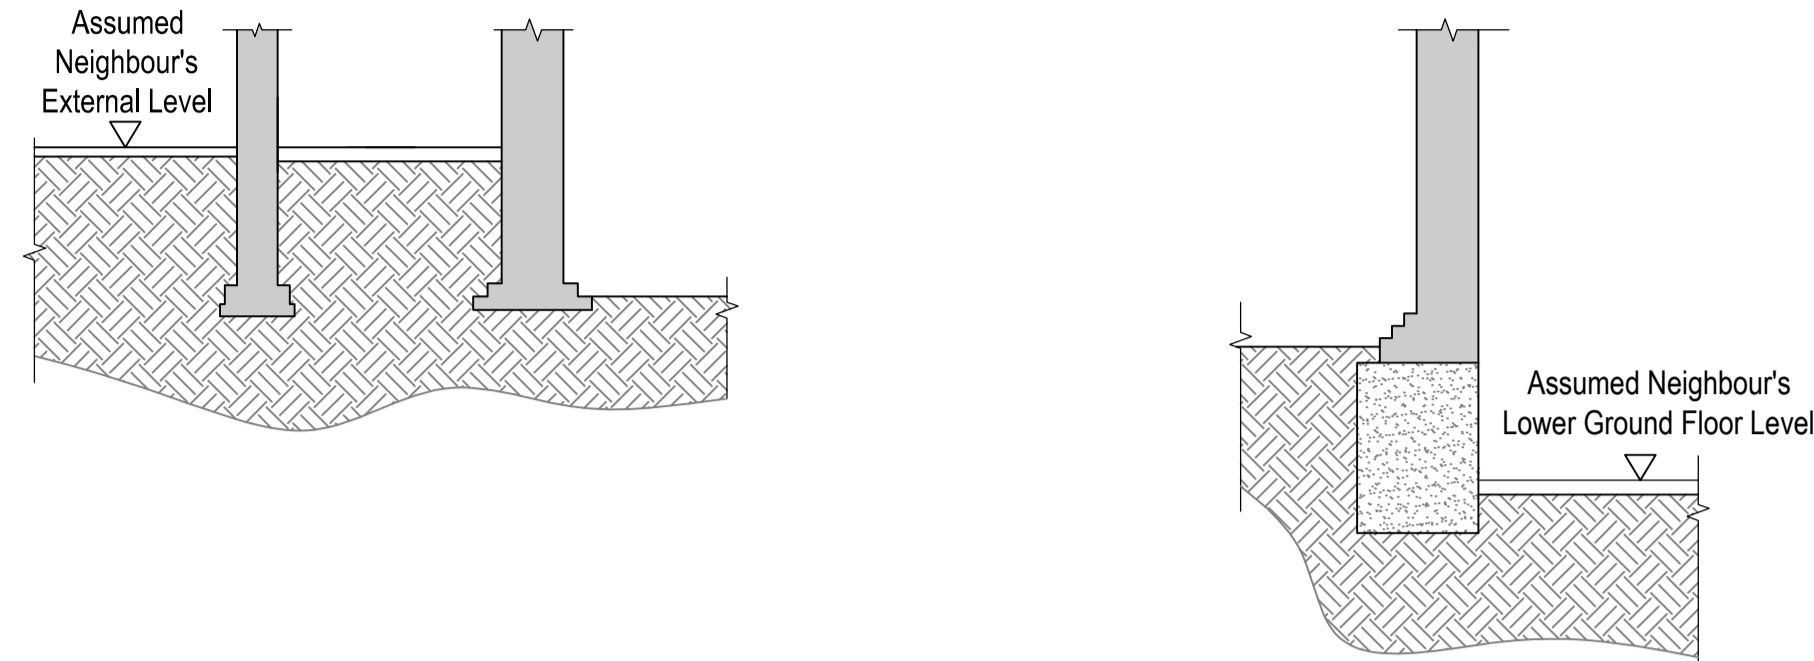


Stage 1*

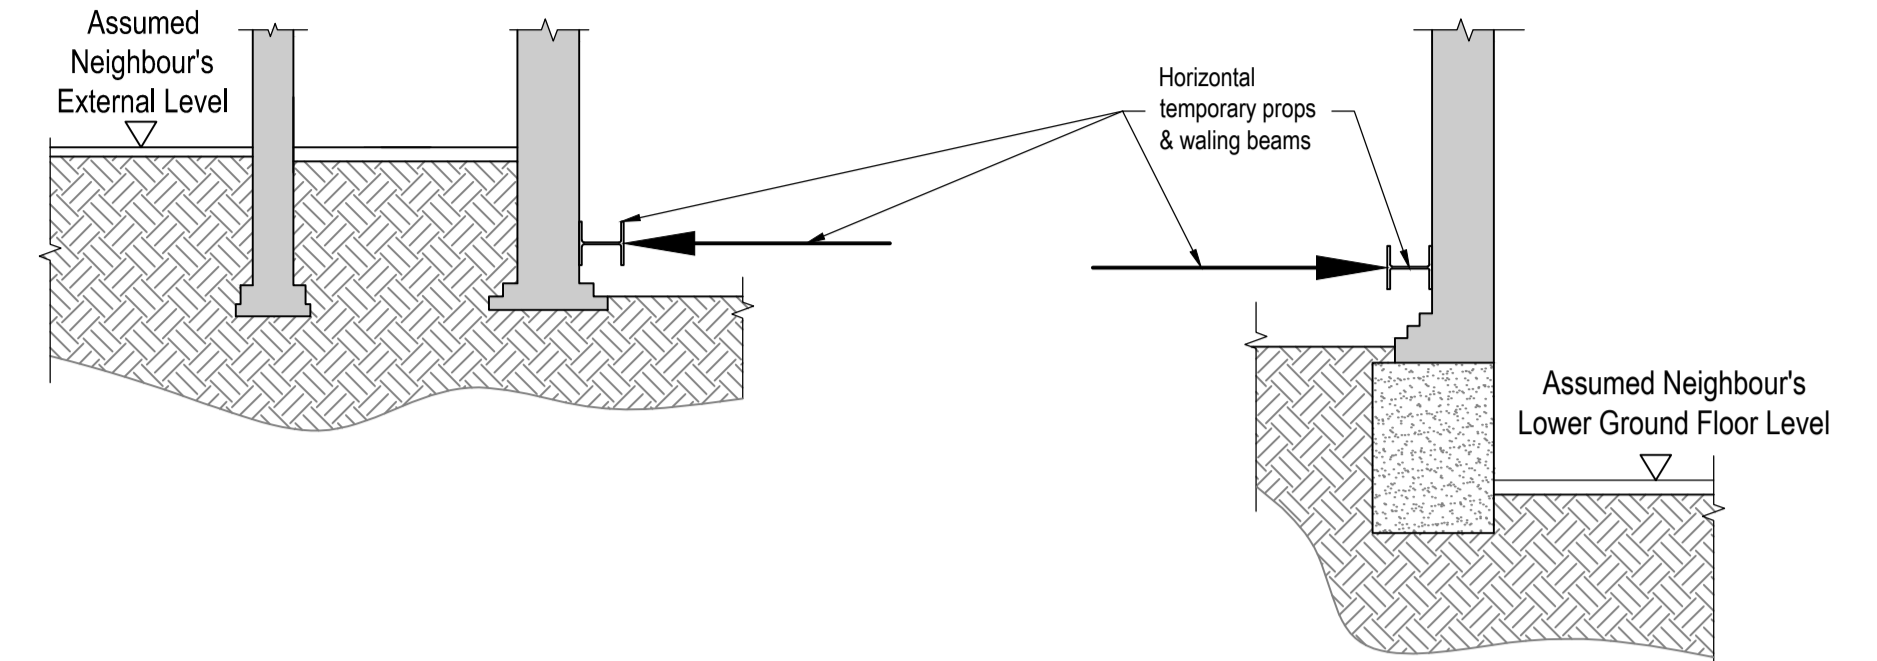


Stage 2*

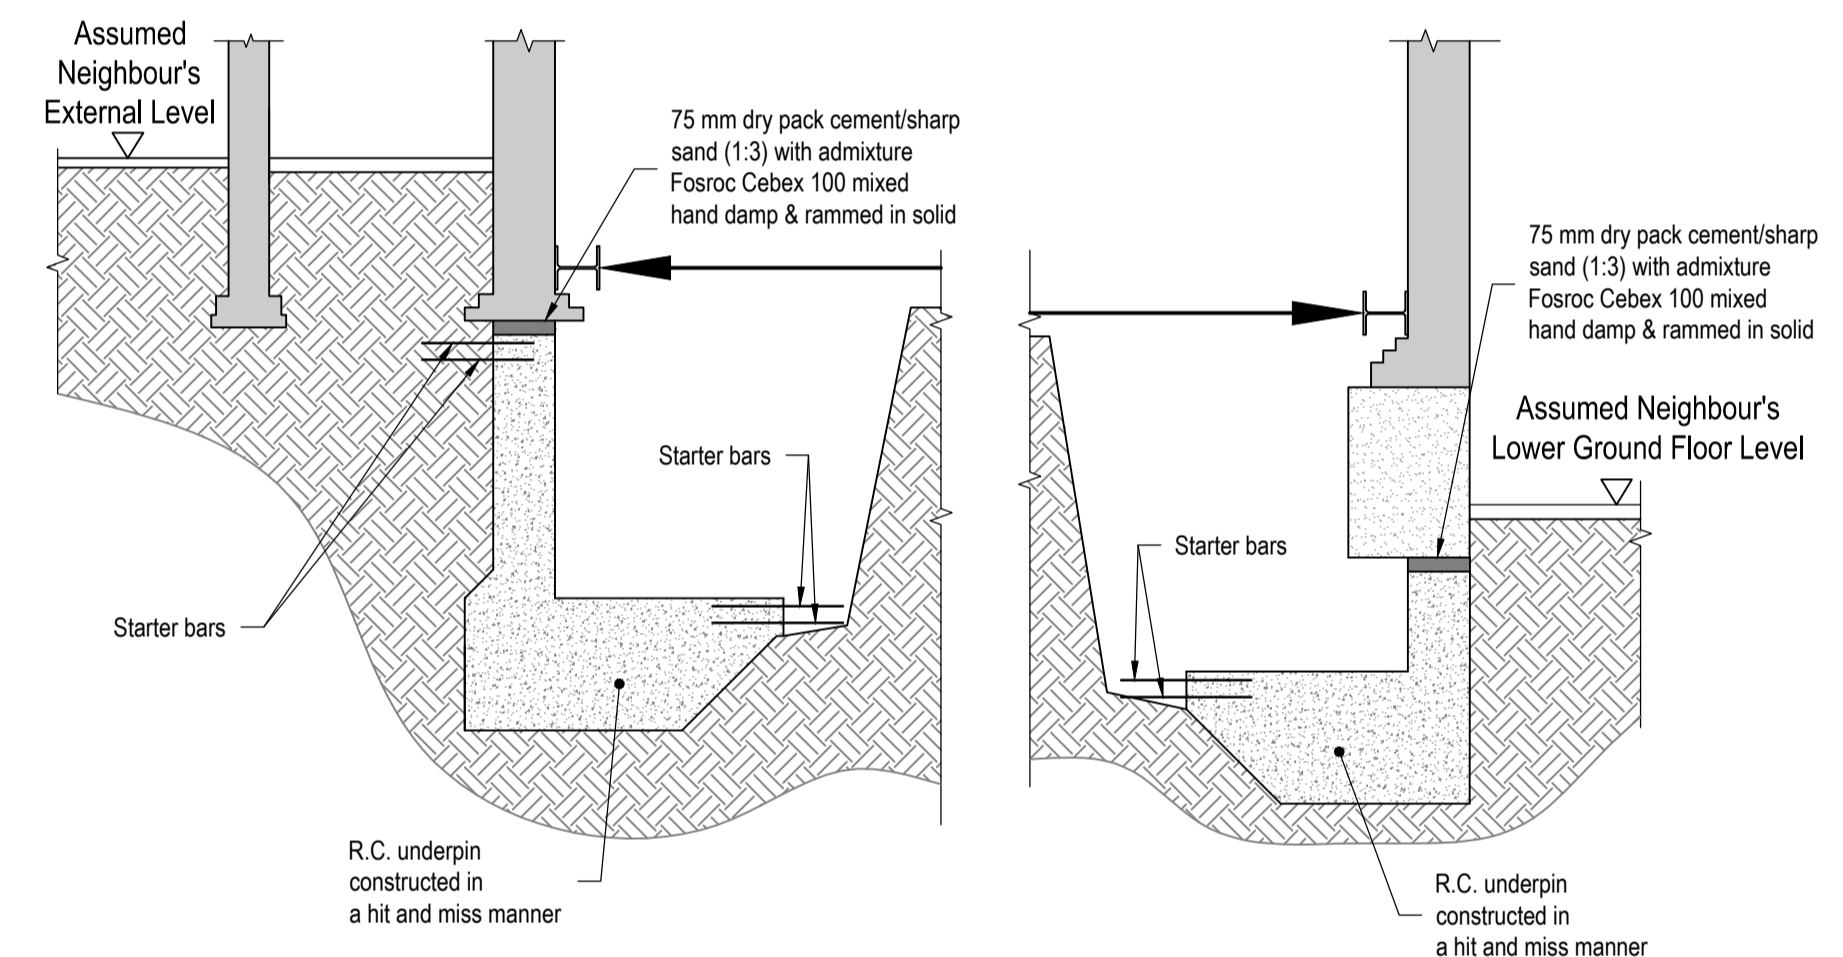


Stage 3*

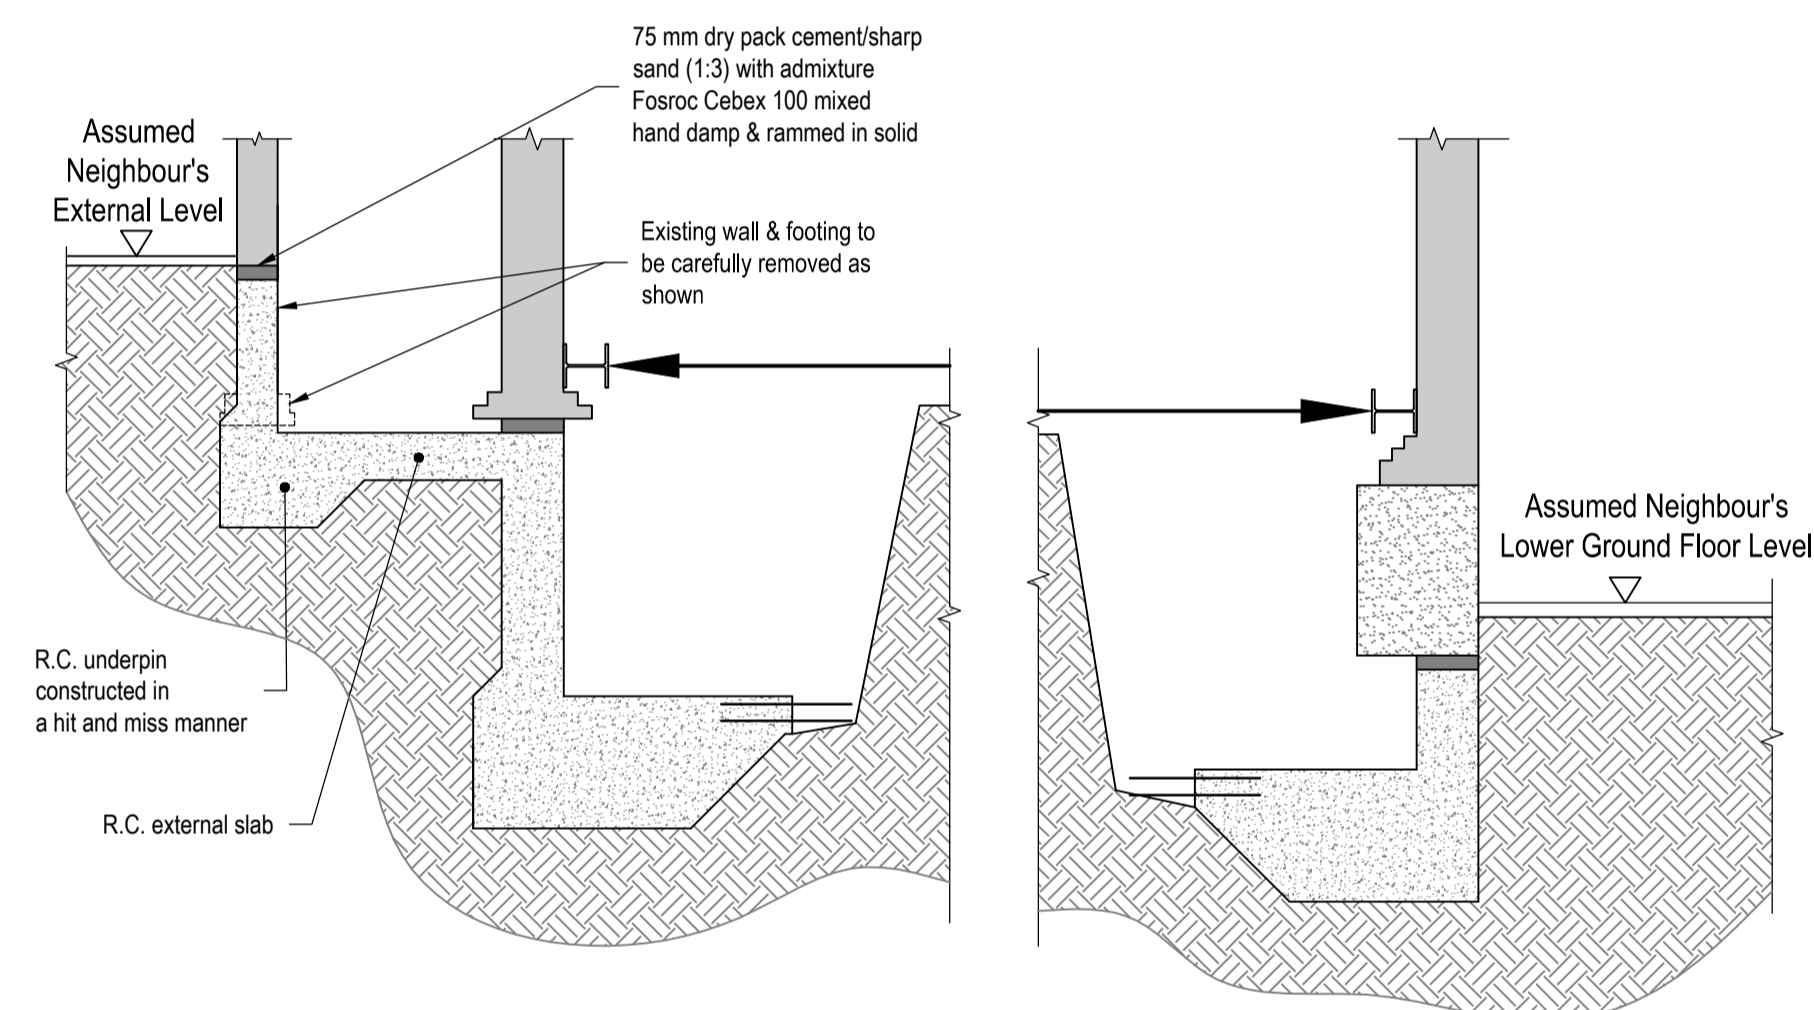


Stage 4*

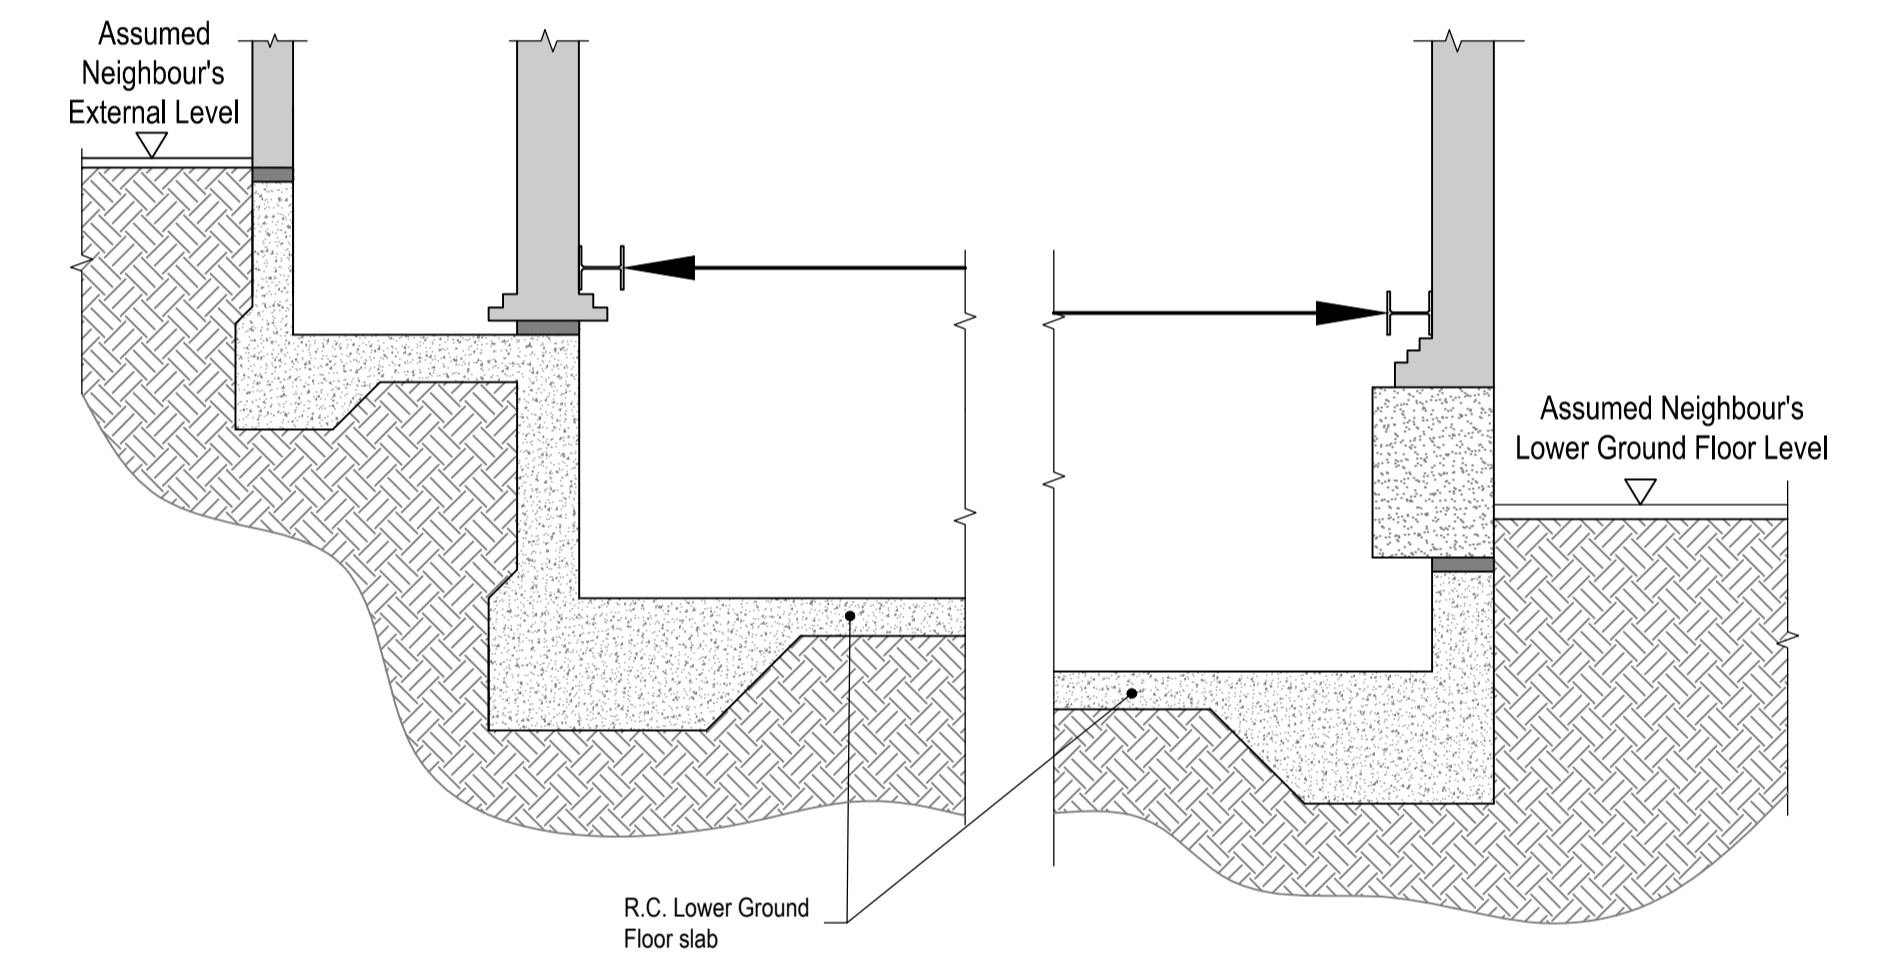

Stage 5*

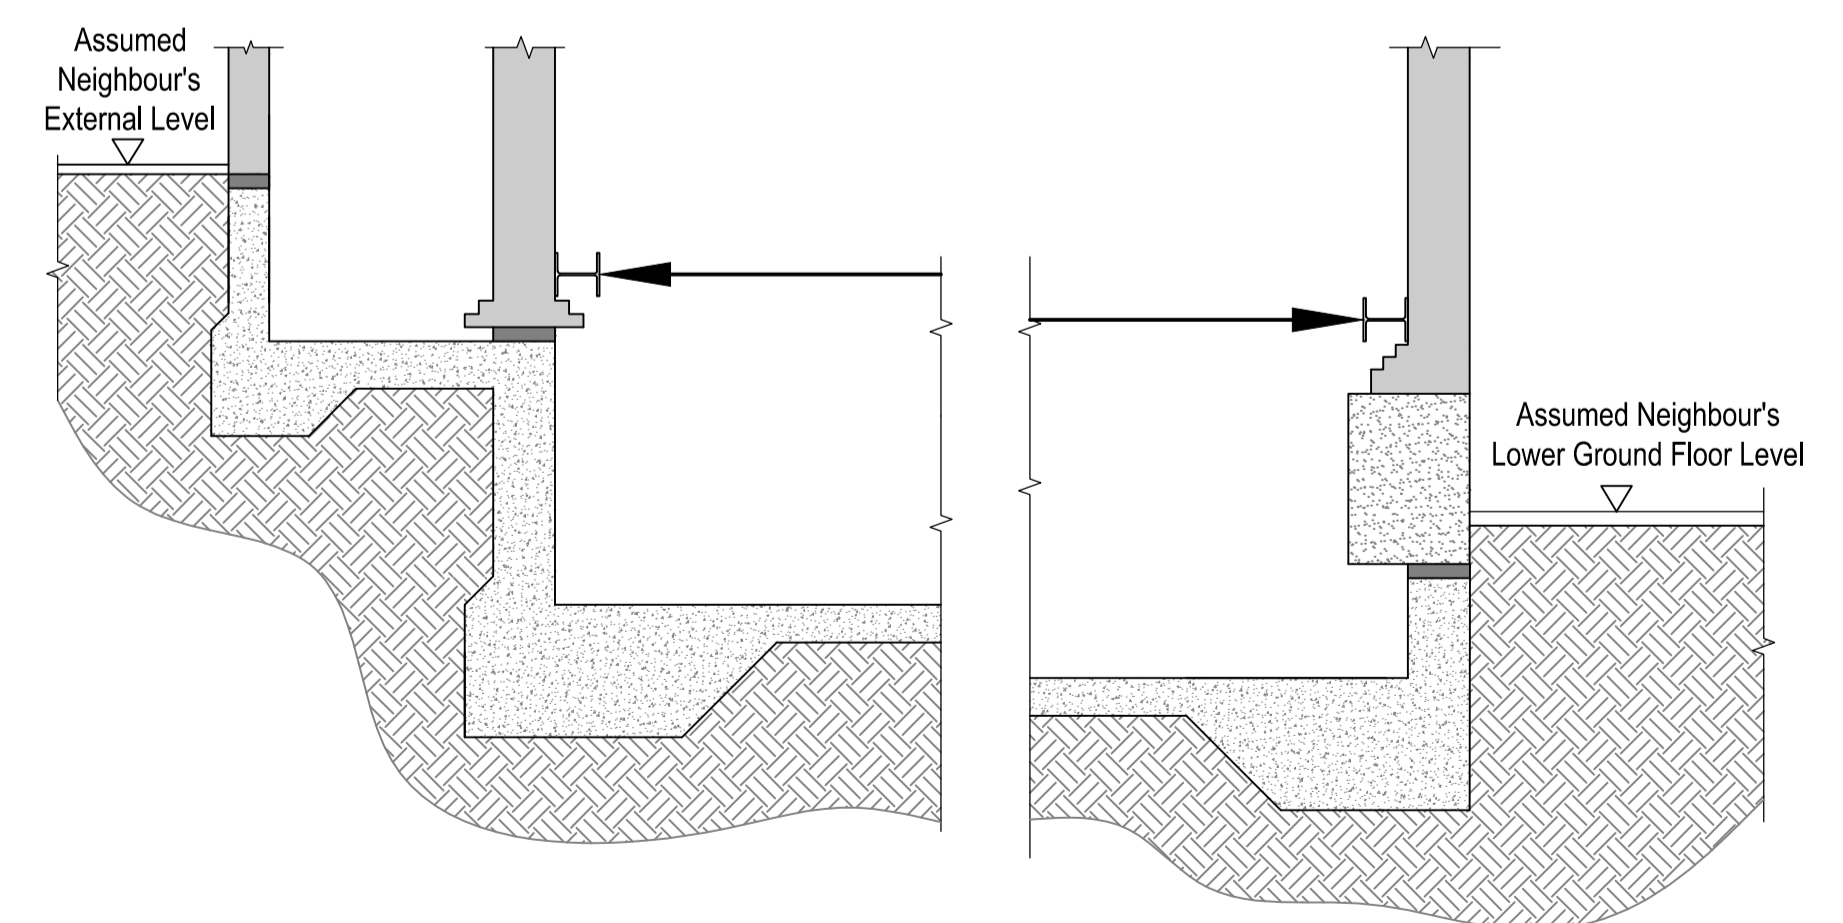

Stage 6*

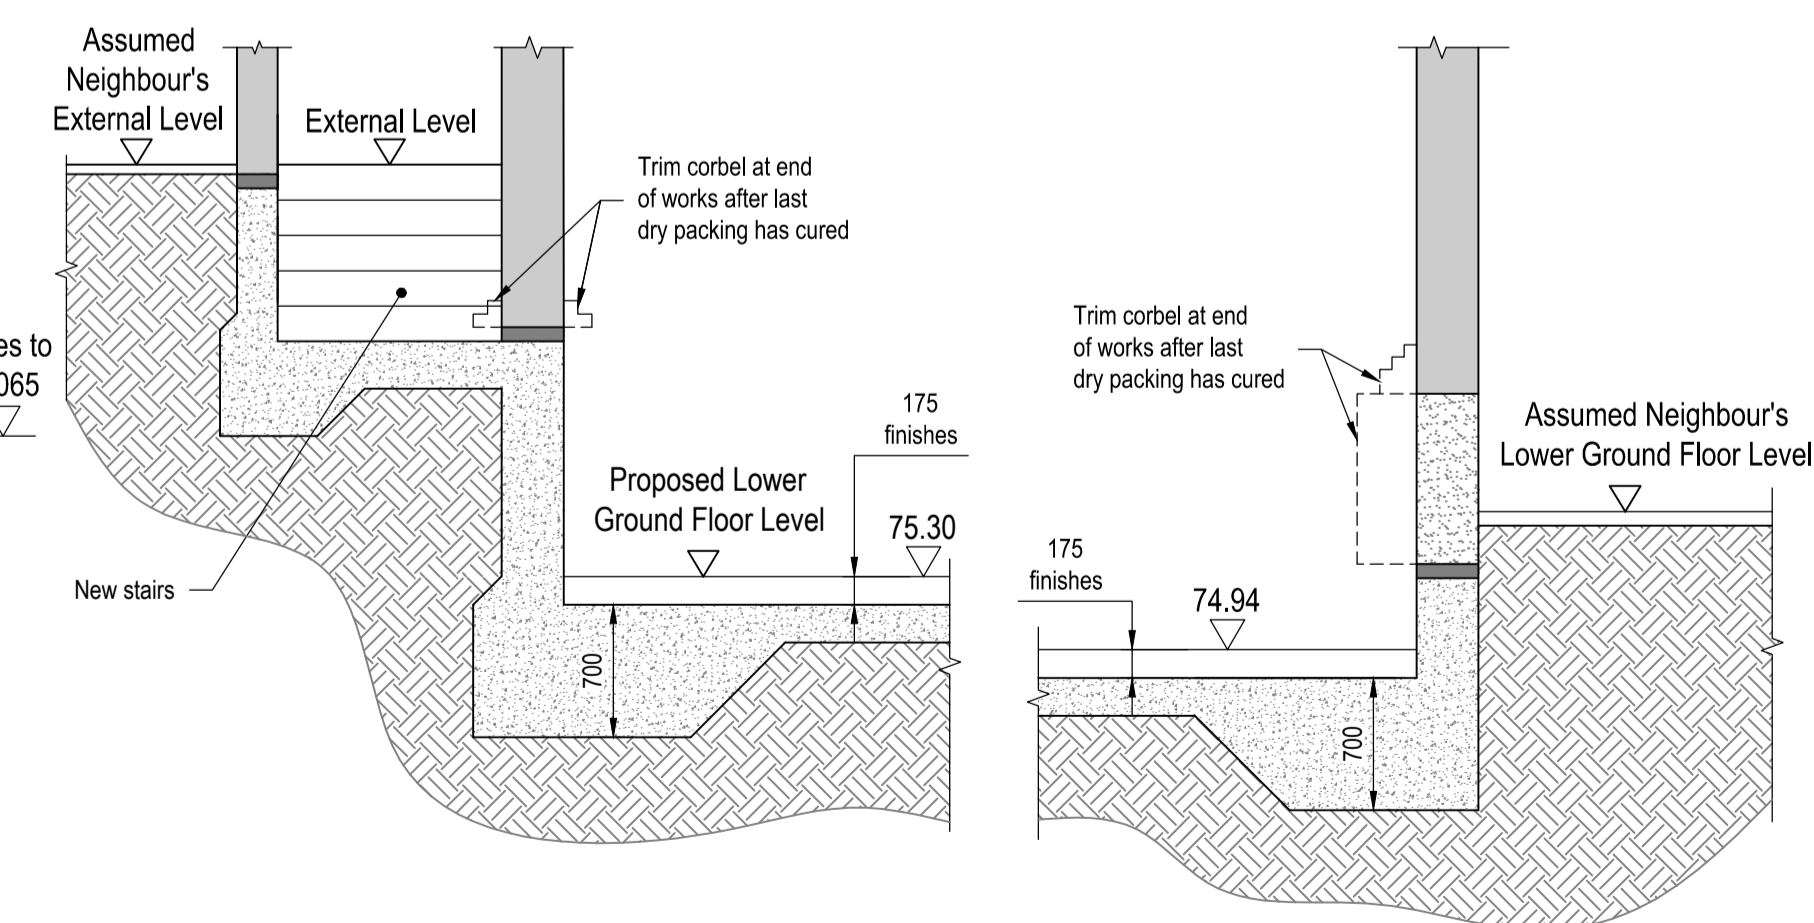

Stage 7*

Suggested Method of Works
 This suggested method is a suggestion only and the contractor may submit alternative proposals. The method of works and all temporary works including design and erection are to be the full responsibility of the main contractor.

* : refer to notes on section sequence, drg. 4811-SM02

REV.	AMENDMENTS	BY	DATE	CHECKED

PROJECT
 9 Nassington Road

TITLE
 Suggested Method of Works 3

ARCHITECTS
 UV Architects

DRAWING No.	DATE	07.03.2019
4811-SM03	SCALE	N.T.S.
	DRAWN	AR
	CHECKED	DW
	REVIEWED	-

Richard Tant Associates
 Consulting Civil & Structural Engineers
 54 LESON STREET LONDON W8J 1SP
 TEL: 020 7248 1000 FAX: 020 7248 8883
 info@rtaassociates.com