


1 21 Denmark Street Balustrade Detail
Scale: 1 : 5

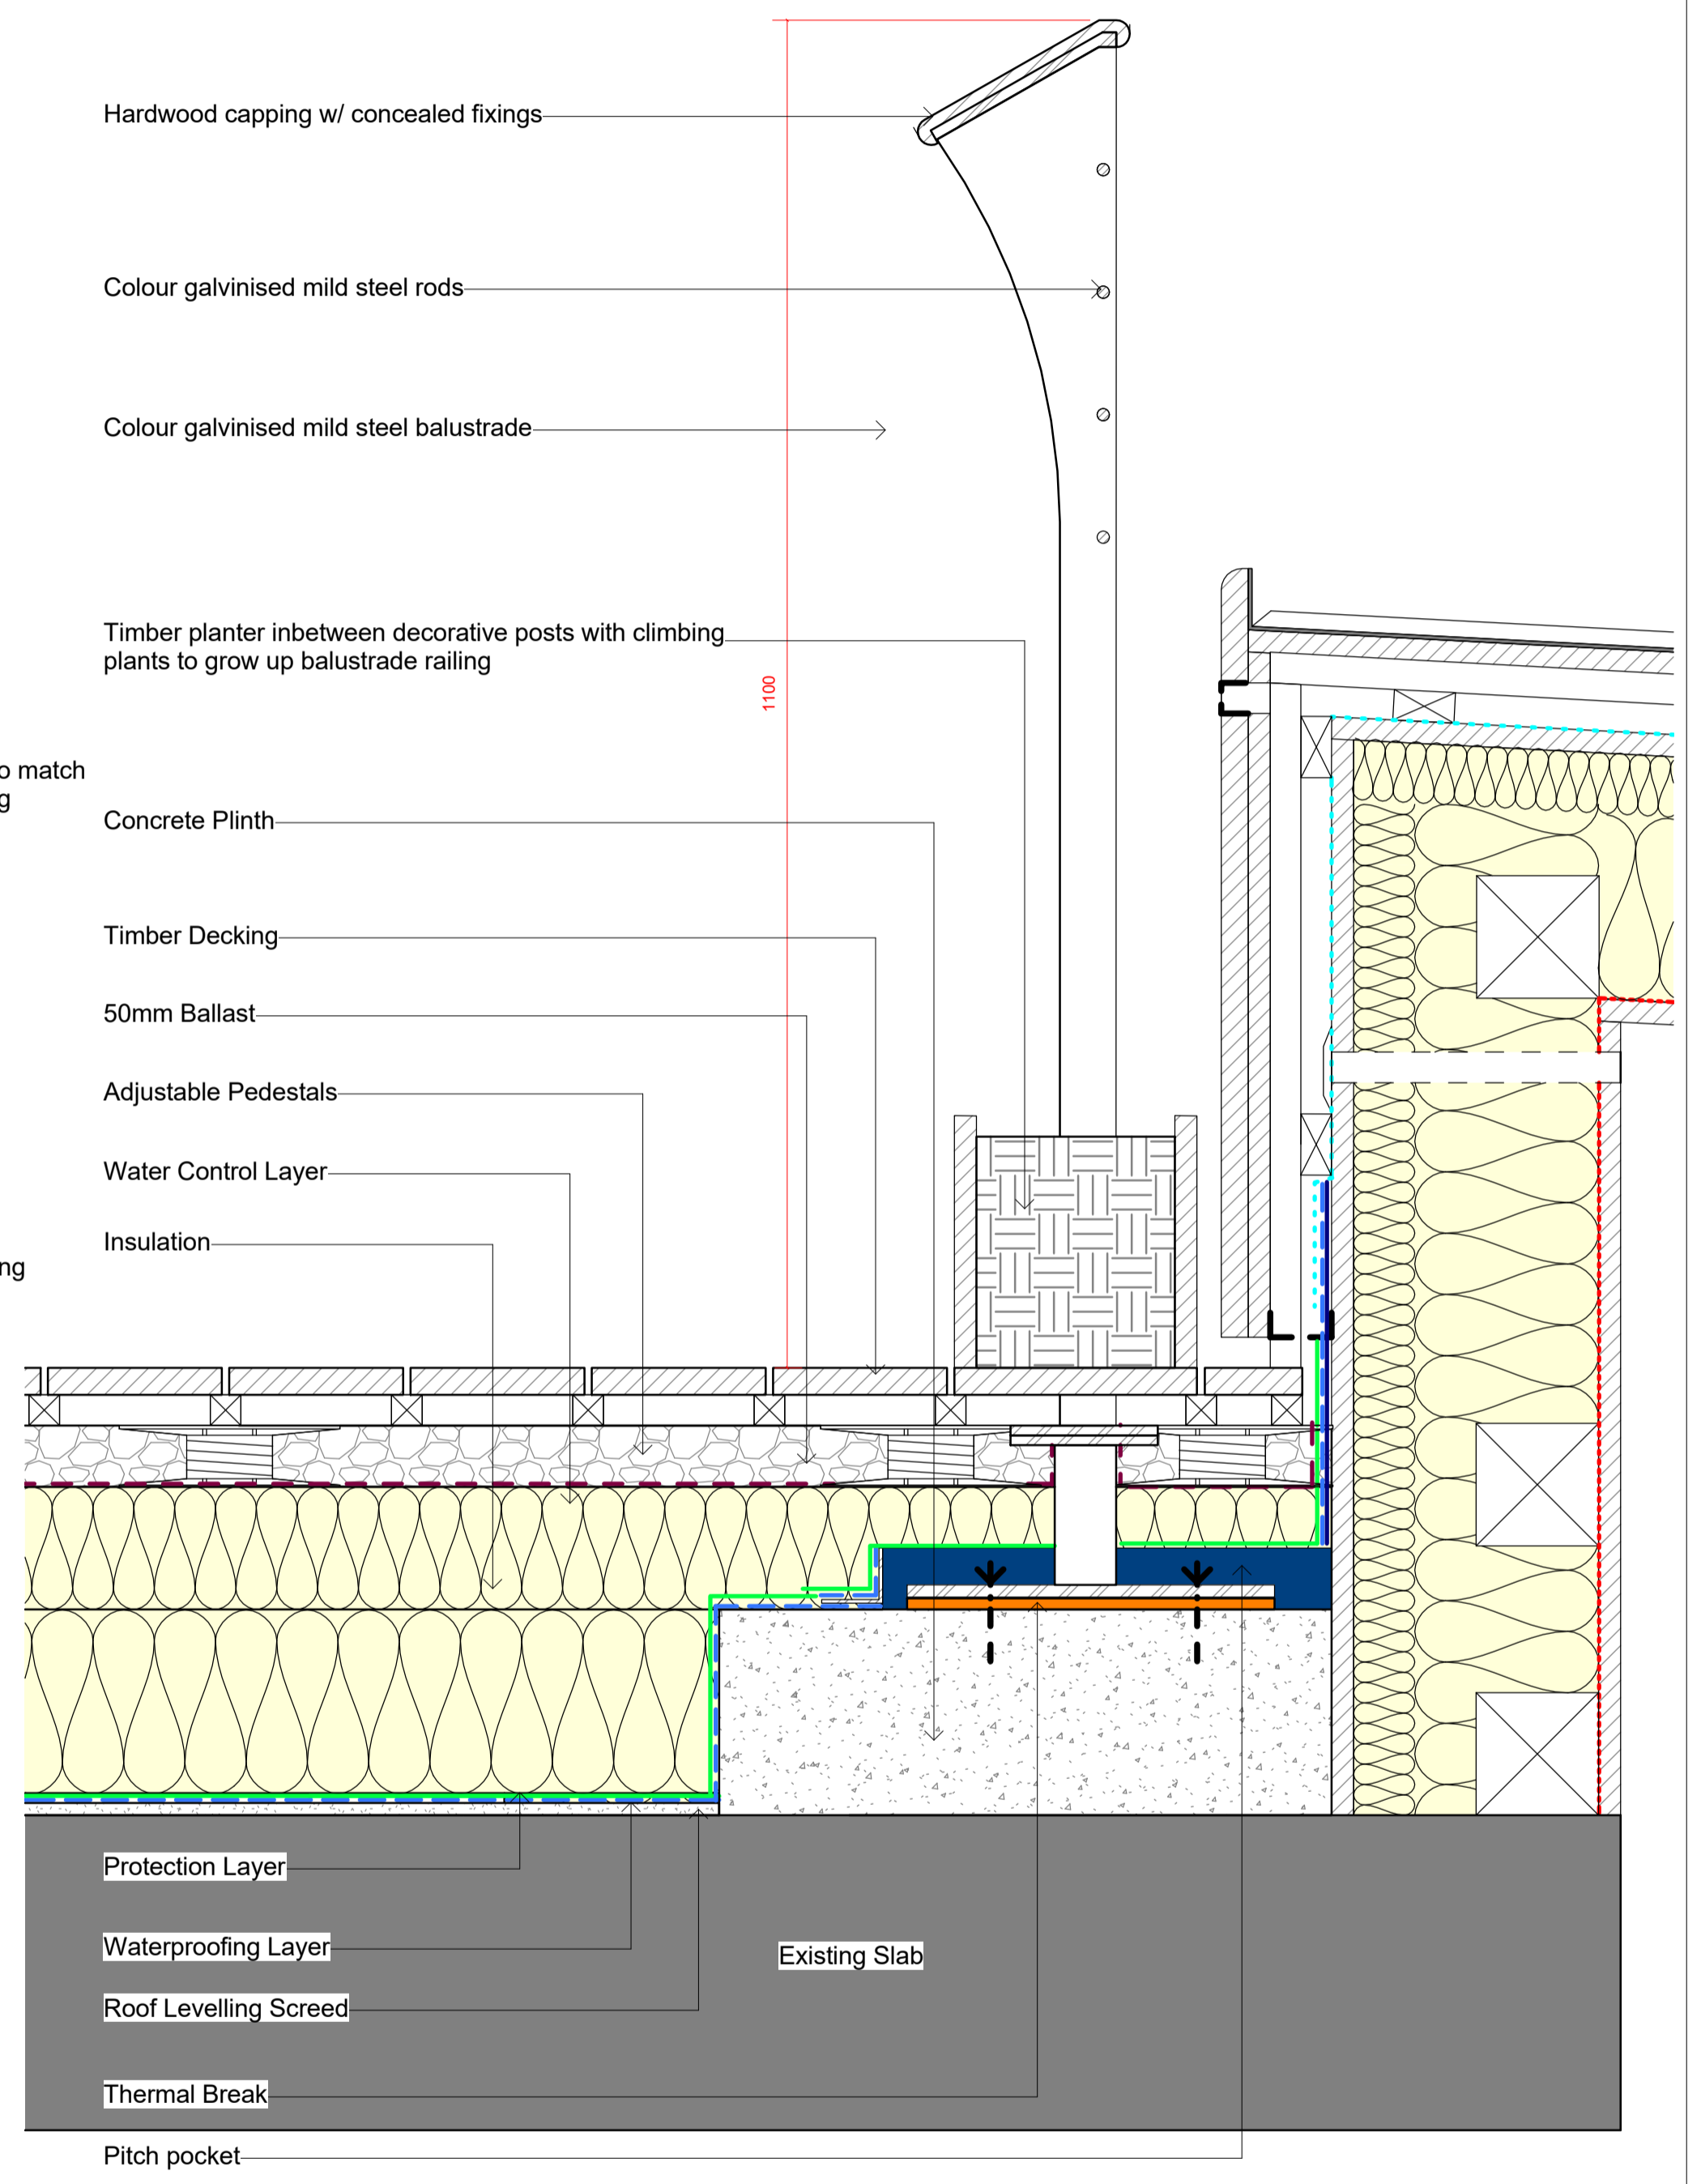

2 Mansard Balustrade Detail (23-25 Denmark Street)
Scale: 1 : 5

Key Plan:



CDM:



Refer to the Risk Register for more information.

Project: **St Giles Circus**
 Project Number: **1793**
 Drawing Title:
**Proposed - 21 & 23-25 Denmark Street
 Balustrade Details**
 Drawing No.
1793_2_PL(XX)02
 Scale@A1: **1 : 5**
 Issued for: **1 - INFORMATION**
 Revision:
**P02 07.05.19 Issued for
 Information**

Orms
 1 Oliver's Yard
 55-71 City Road
 London
 EC1Y 1HQ
 0207 833 8533
 orms@orms.co.uk
 orms.co.uk

Do not scale. All dimensions to be confirmed on site. Information contained in this drawing is the sole copyright of Orms designers + architects ltd and is not to be reproduced without permission.