



DOWNSHIRE HILL

EXISTING ENTRANCE PLAN

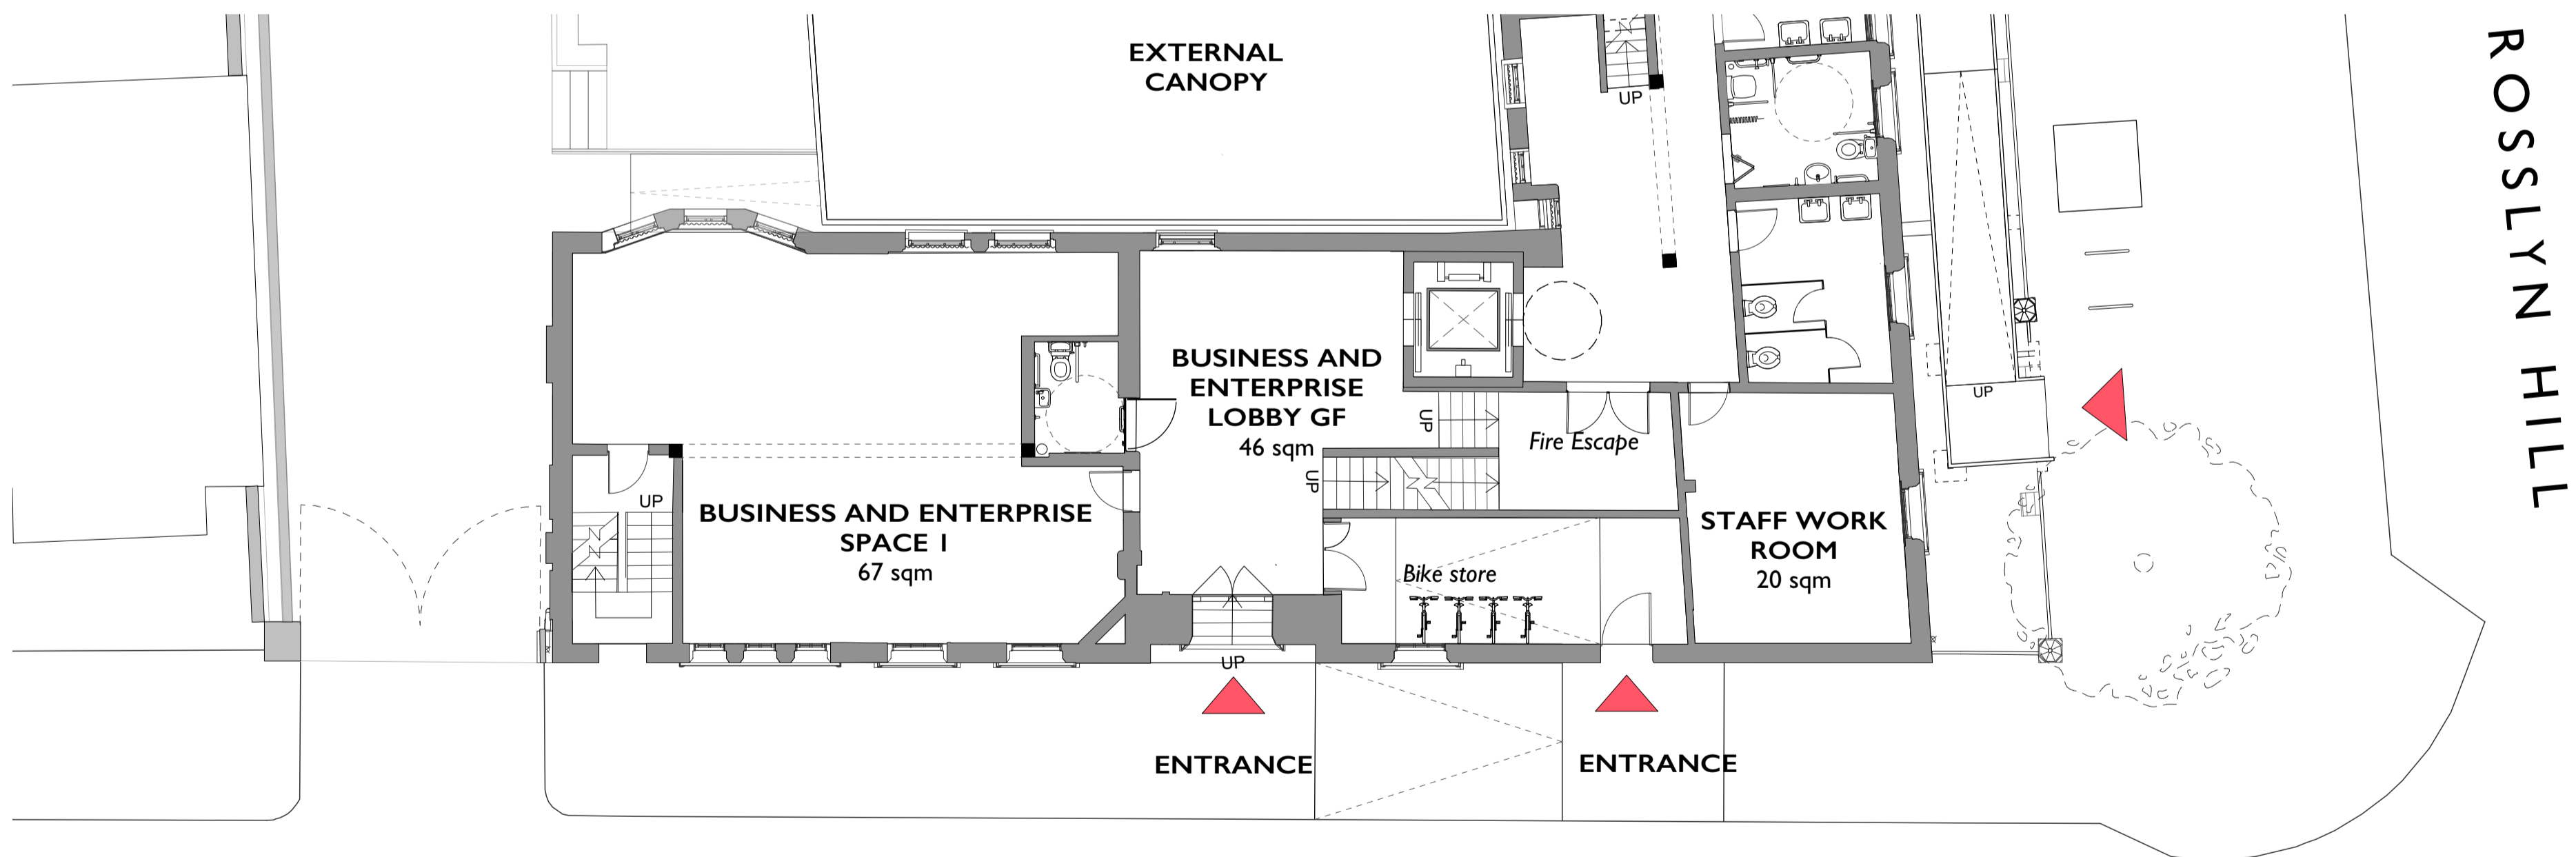

DOWNSHIRE HILL

PROPOSED ENTRANCE PLAN

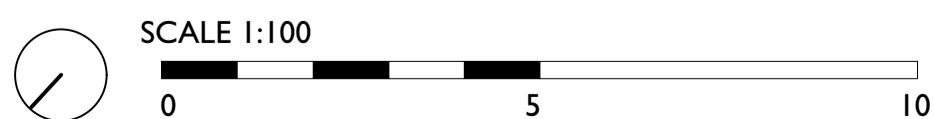

02/05/19 Rev.C - Titles changed		EXISTING & PROPOSED	
26/02/18 Rev.B - Notes amended			
#	Date: Revision:		DR:CH: Thumbnail:
Type:			
GENERAL ARRANGEMENT			
Dwg.no:		Status:	
P - 1732 - 305 C			
1:1008 A1		satellitearchitects	
Scale: 1:2008 A3			Job Title: Abacus Belsize Primary School
Client: DFE			Drawing Title: Proposed Entrance Plan
Copyright Satellite Architects Limited Do not scale from this drawing. All construction information should be taken from figured dimensions only. All dimensions to be checked on site. www.satellitearchitects.com			41 Corsham Street, London N1 6DR