



HOMES DESIGN

40 WISE LANE

MILL HILL

LONDON

NW7 2RE

mob: 07946872537

info@homedesignltd.co.uk

www.homedesignltd.co.uk

title EXISTING PLANS (SHEET-3)


project 17-21 HATTON WALL

LONDON EC1N 8JE

drawing no HD1166/1002 rev:

drawn by R. L contract no. HD1166

scale 1:100 @ A3 date 05/2019

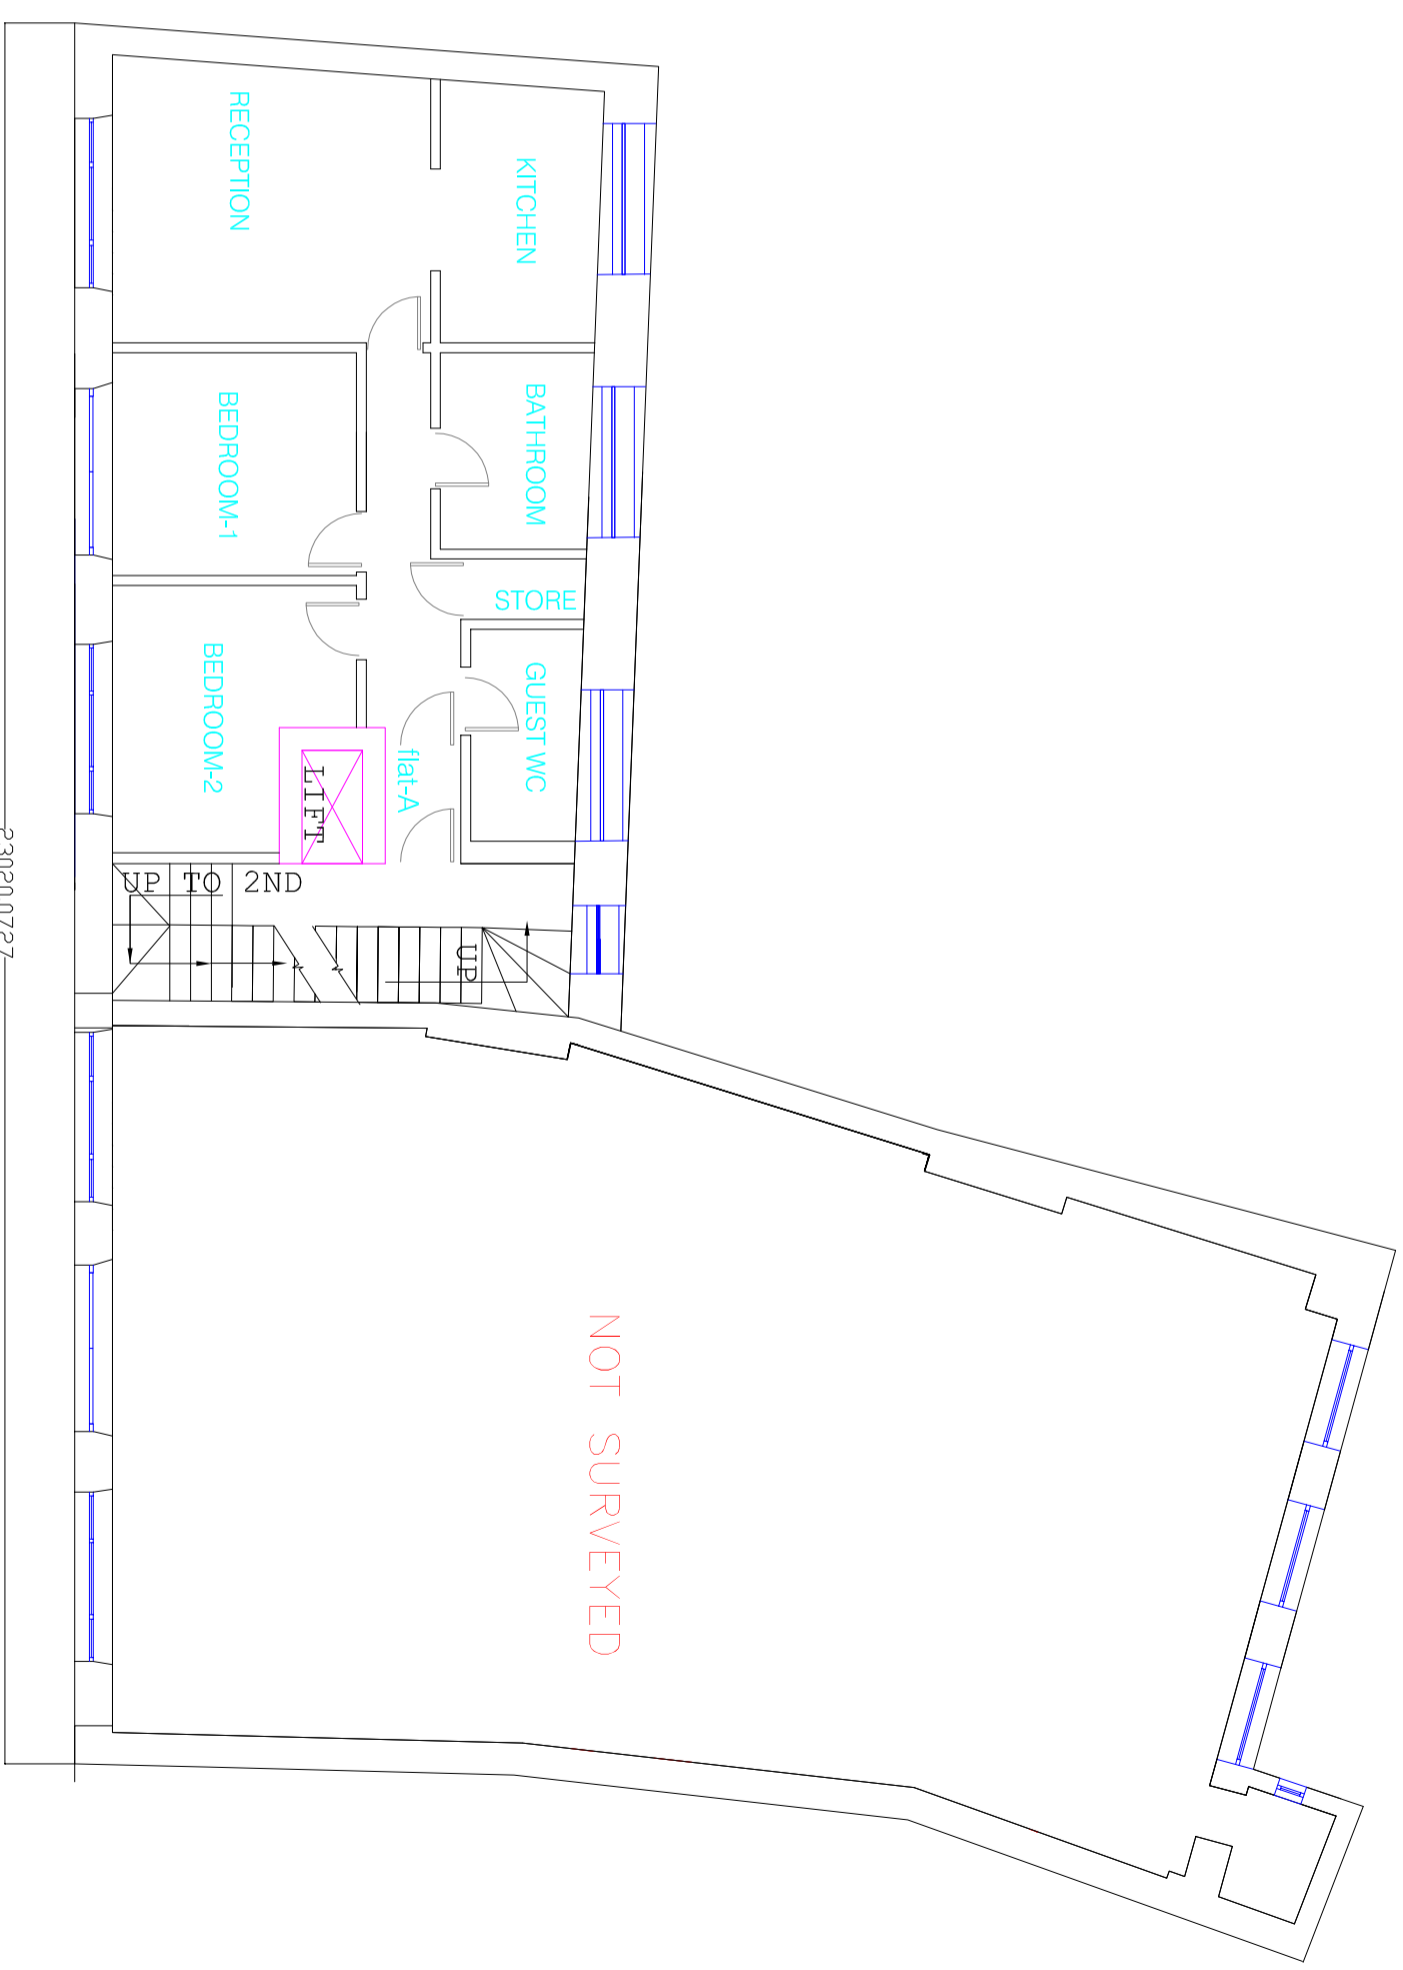

17 TO 21 HATTON WALL

23 TO 27 HATTON WALL

FIRST FLOOR LEVEL