


REAR ELEVATION

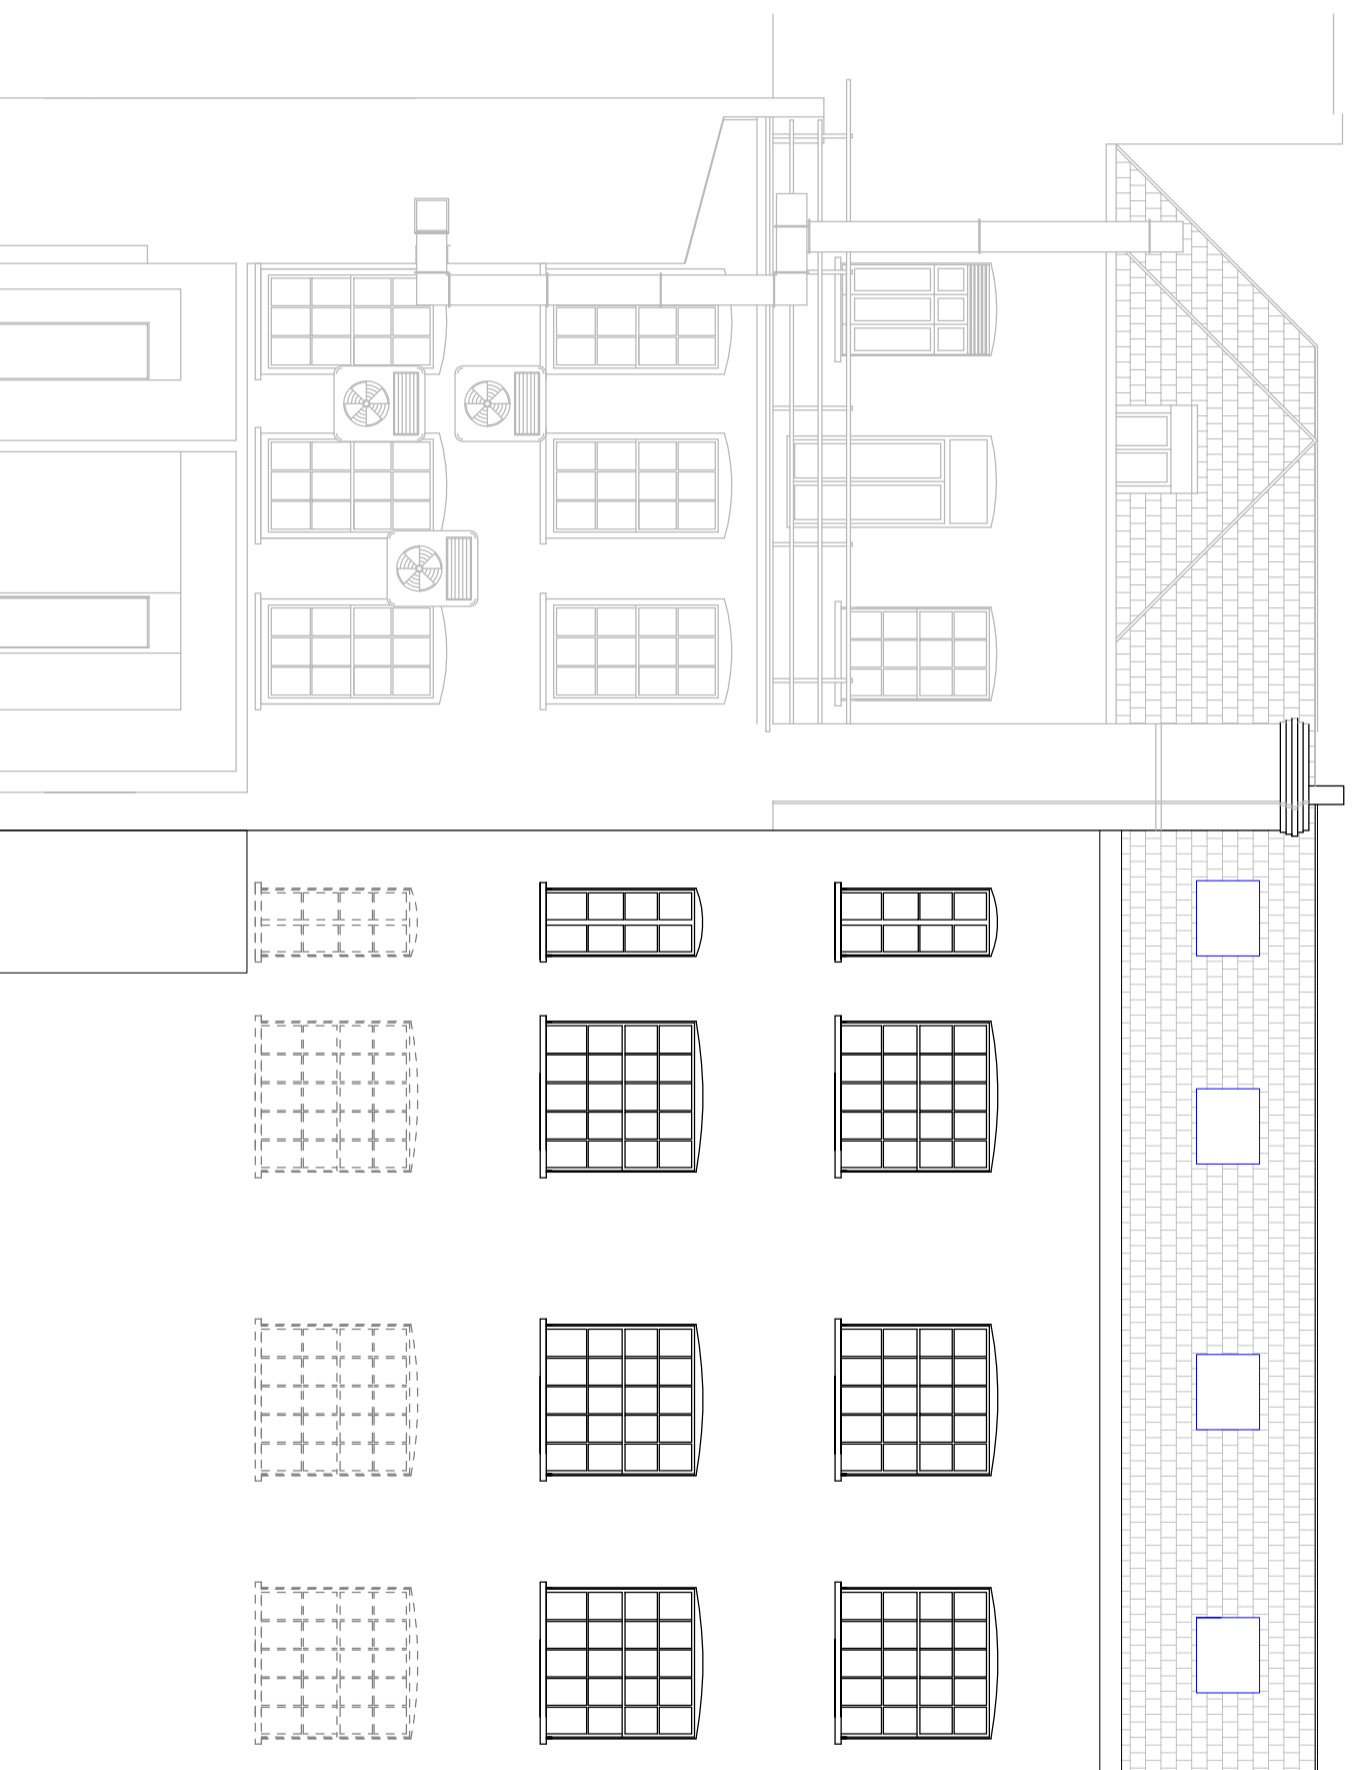

23 TO 27 HATTON WALL

17 TO 21 HATTON WALL