


01 Typical Internal Window Elevation

Scale 1:10@A1 1:20@A3

Existing sash window

New internal secondary glazing
Spec: series 20 slimline -
vertical sliding by Selectaglaze
or sim approved

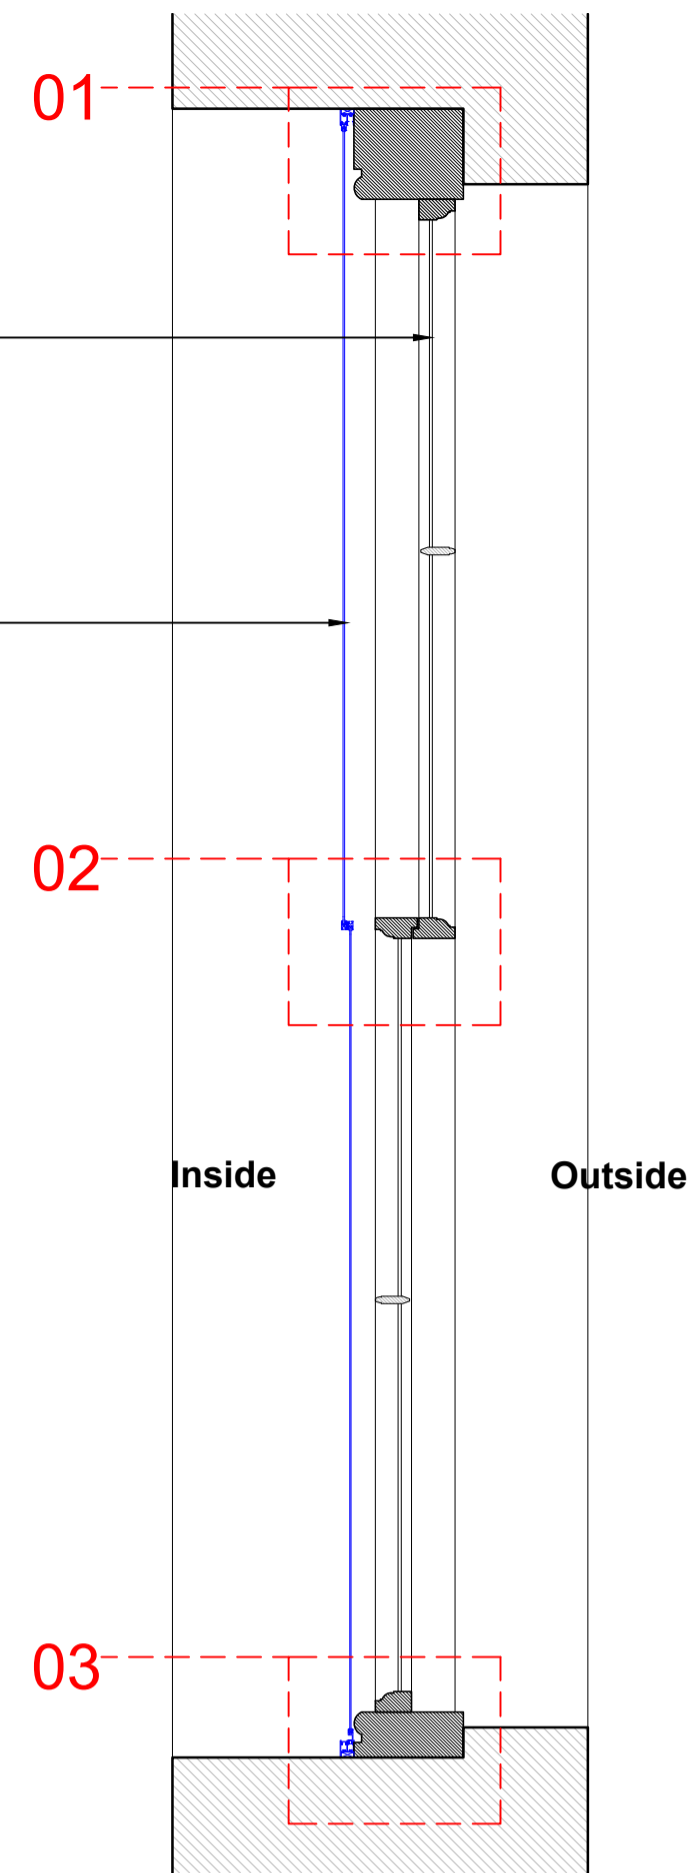


03 Typical Window Section

Scale 1:10@A1 1:20@A3

New internal secondary glazing
Spec: series 20 slimline -
vertical sliding by Selectaglaze
or sim approved

Existing sash window

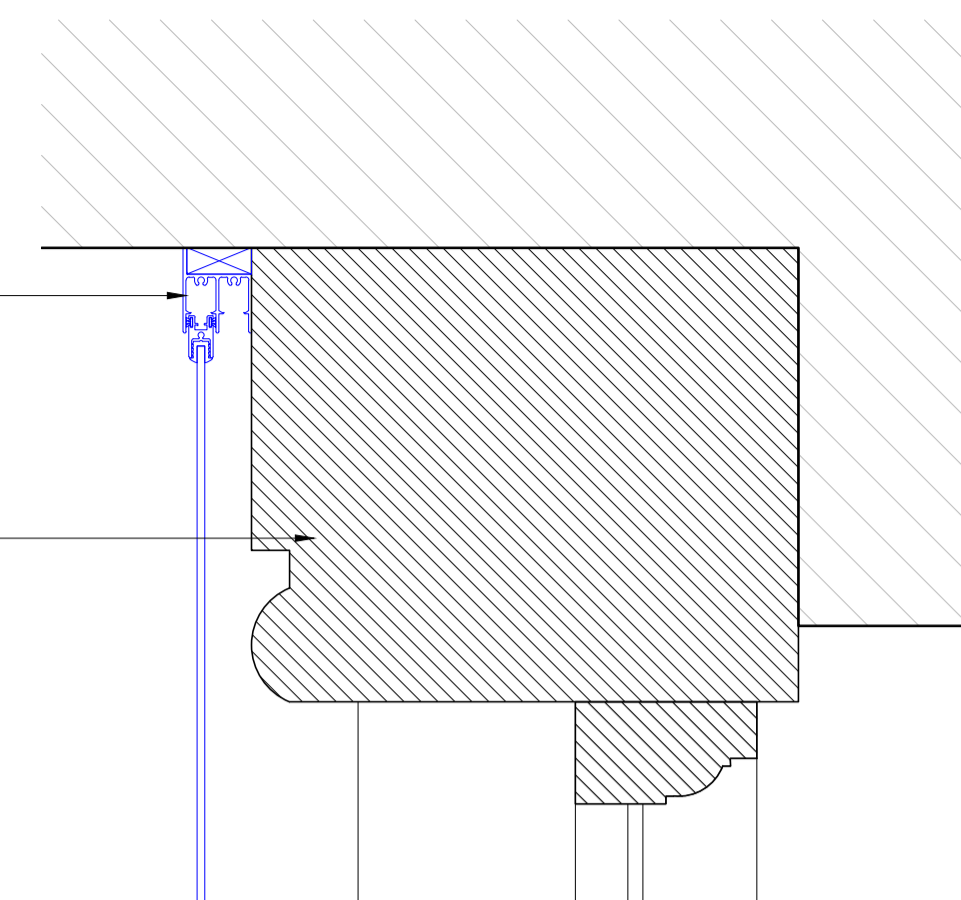


05 Detail 01

Scale 1:2@A1 1:4@A3

New internal secondary glazing
Spec: series 20 slimline -
vertical sliding by Selectaglaze
or sim approved

Existing sash window

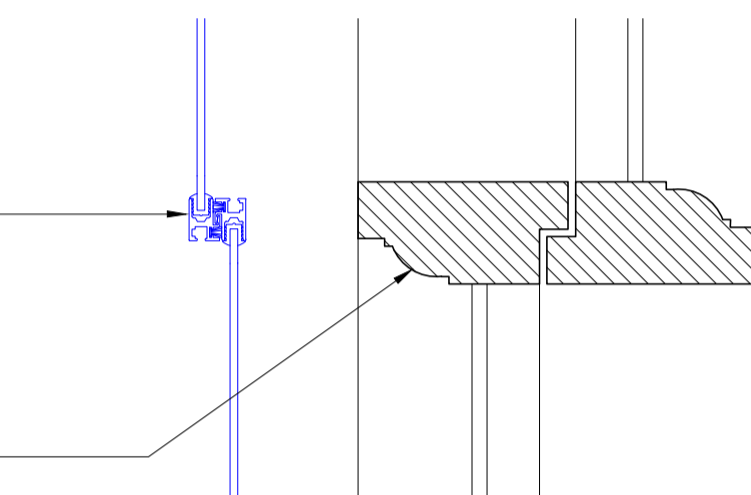


06 Detail 02

Scale 1:2@A1 1:4@A3


Existing sash window

New internal secondary glazing
Spec: series 20 slimline -
vertical sliding by Selectaglaze
or sim approved

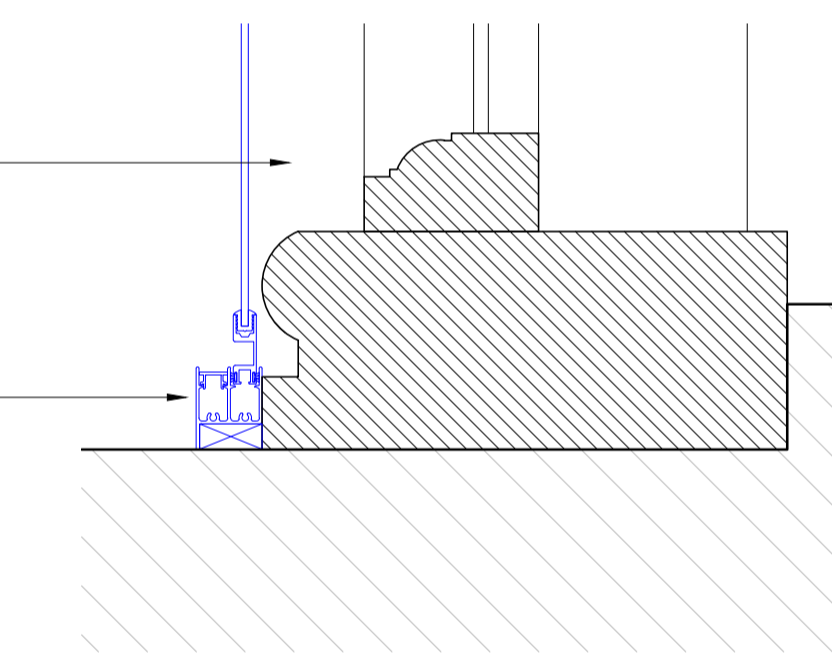


07 Detail 03

Scale 1:2@A1 1:4@A3

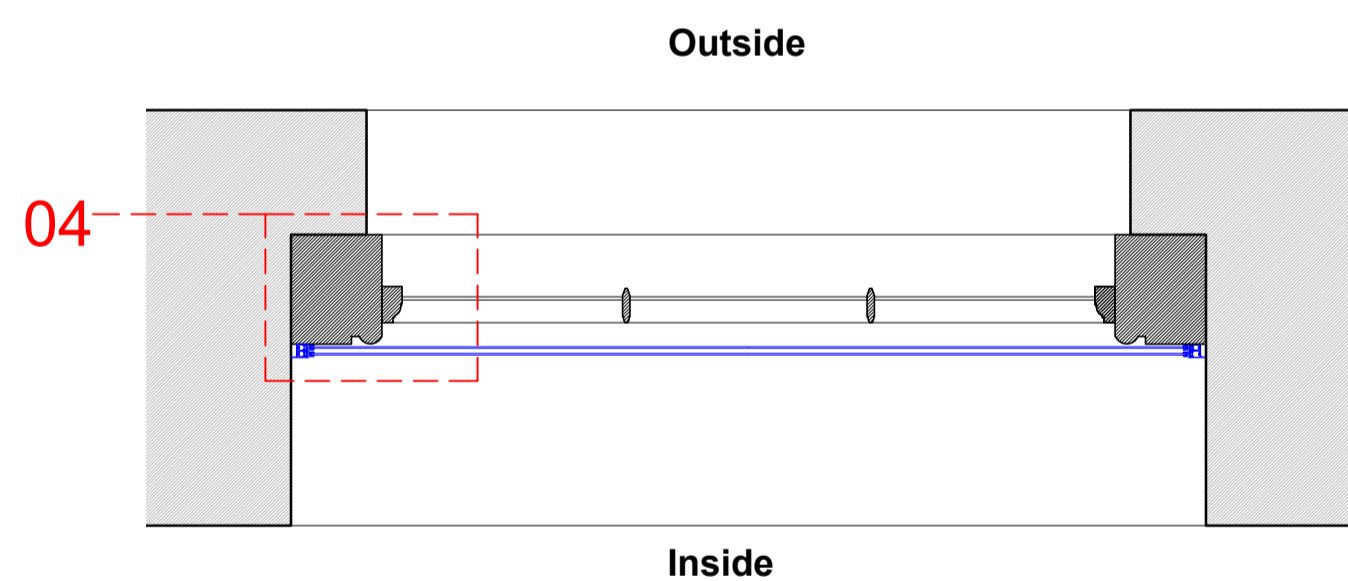

02 Typical Window Plan

Scale 1:10@A1 1:20@A3

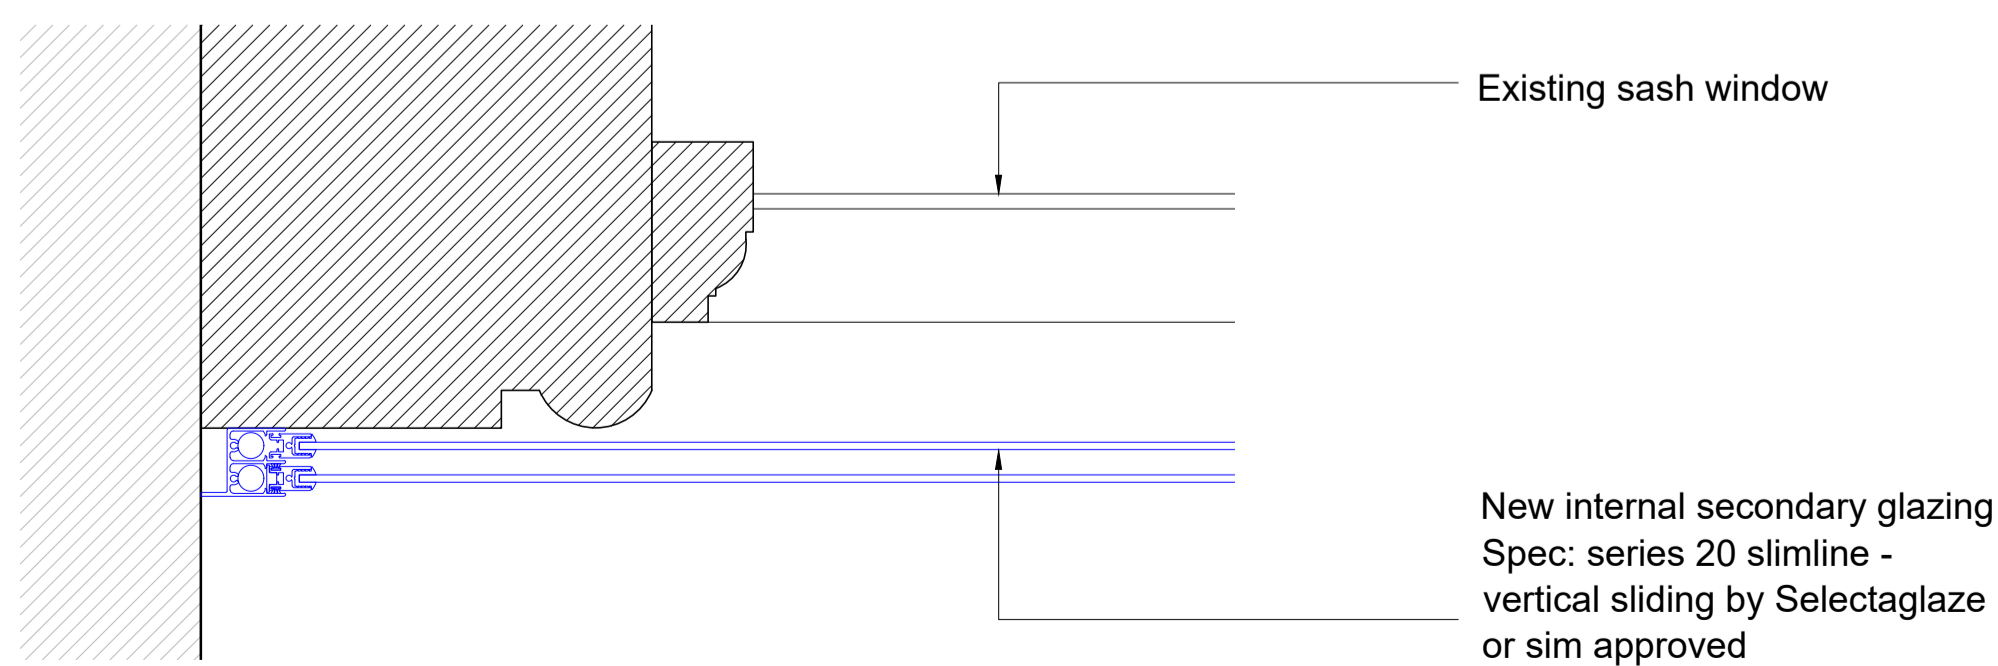

04 Detail 04

Scale 1:2@A1 1:4@A3



Selectaglaze Series 20 Slimline - Vertical Sliding System


Notes

- Dimensions are in millimeters unless stated otherwise.
- Levels are in metres above AOD unless stated otherwise.
- All drawings to be read in conjunction with relevant specifications, all relevant engineers and specialists' drawings and specifications + any other documents as specified by Thirdway Architecture.
- Report any discrepancies in writing to Thirdway Architecture.
- All dimensions are subject to site survey and are to be verified on site by the contractor before proceeding.

© Thirdway Architecture Ltd


General Notes

1. Secondary glazing apply to windows facing Theobalds Road only
2. Secondary glazing system to be discreet, to sit internally behind existing glazing, and not be visible externally
3. Existing windows sizes vary. All windows to be surveyed and secondary glazing manufactured to suit.
4. Secondary glazing improves the acoustic and thermal properties of the existing windows

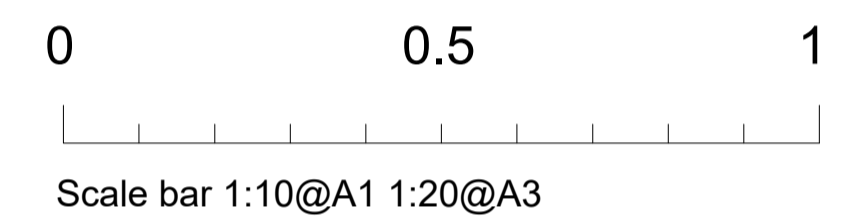

Rev.	Date	Description
-	02/05/19	ISSUE FOR PLANNING

Key

 

Project
12-22 Theobalds Road

Client
Fenglen Properties Ltd.

Drawing Title
Secondary Glazing - Typical Details

Scale @ A1 1:10 Scale @ A3 1:20



Morelands 5-23 Old Street www.thirdwayarchitecture.com
London EC1V9HL 020 7054 1145

Number 017-TWA-XX-XX-DR-AR-37000 Revision -