


**RISER ELEVATION**

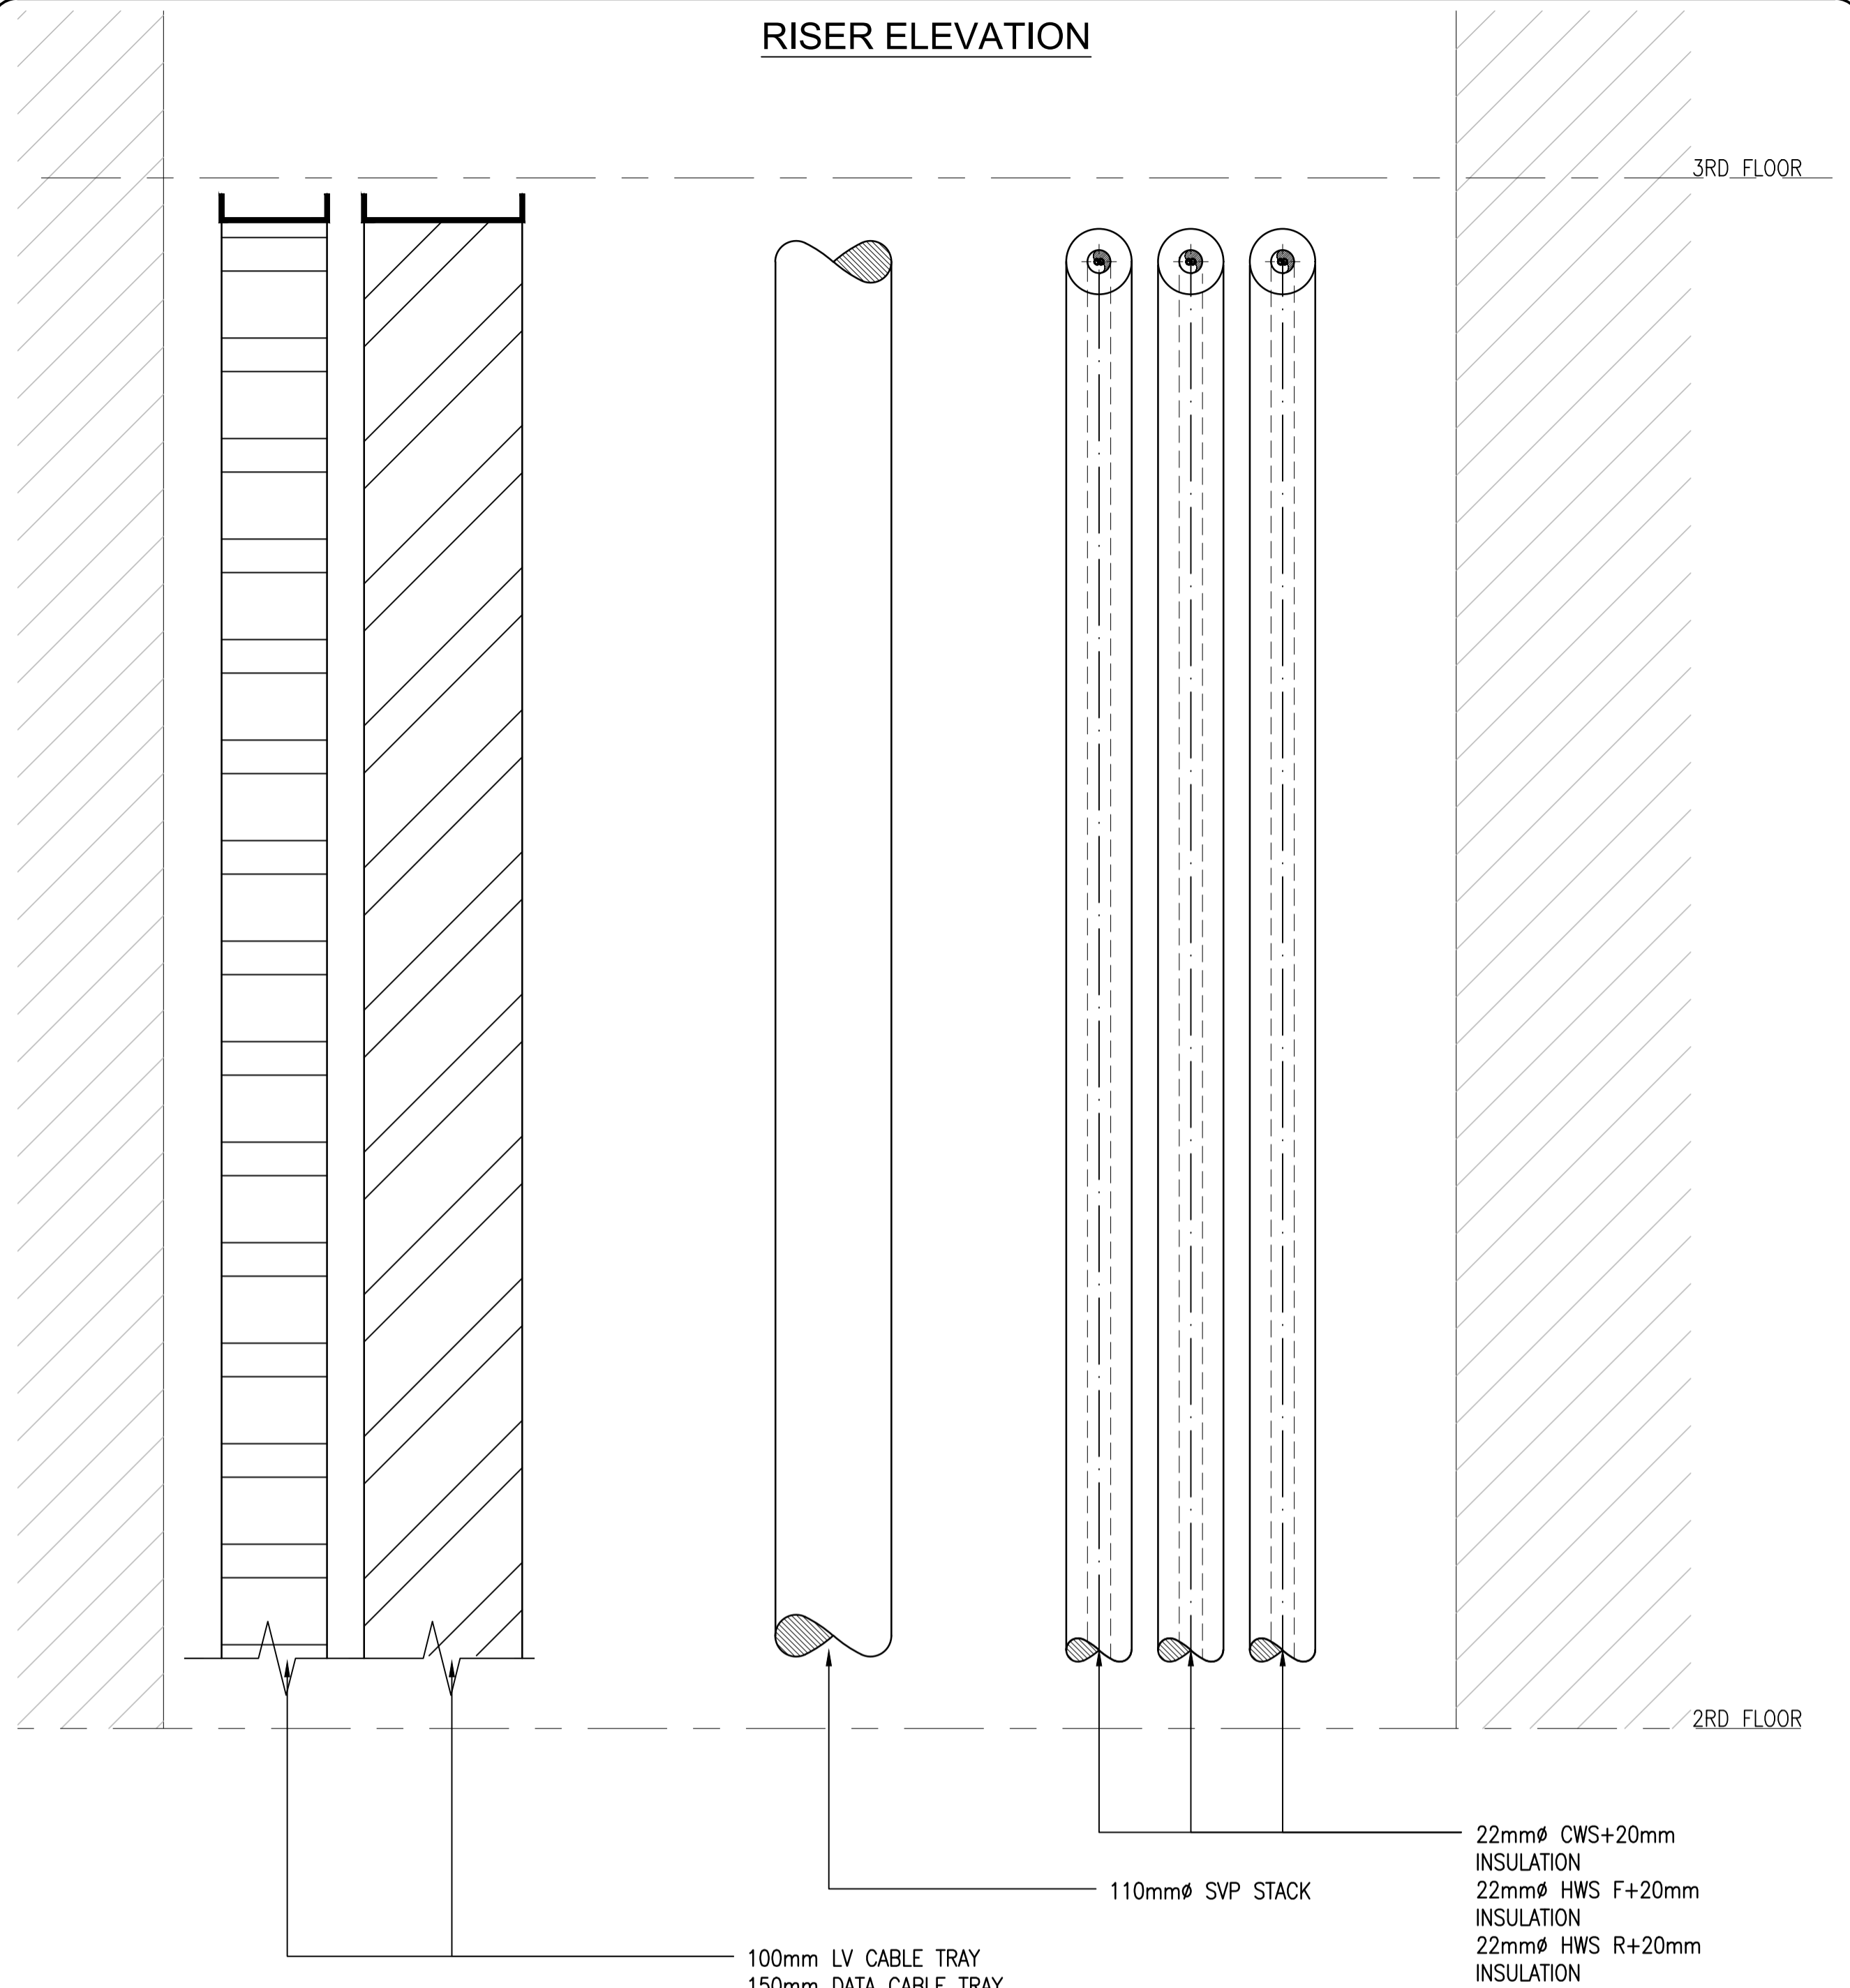


100mm LV CABLE TRAY  
150mm DATA CABLE TRAY

110mm $\phi$  SVP STACK


22mm $\phi$  CWS+20mm INSULATION  
22mm $\phi$  HWS F+20mm INSULATION  
22mm $\phi$  HWS R+20mm INSULATION

**RISER PLAN VIEW**

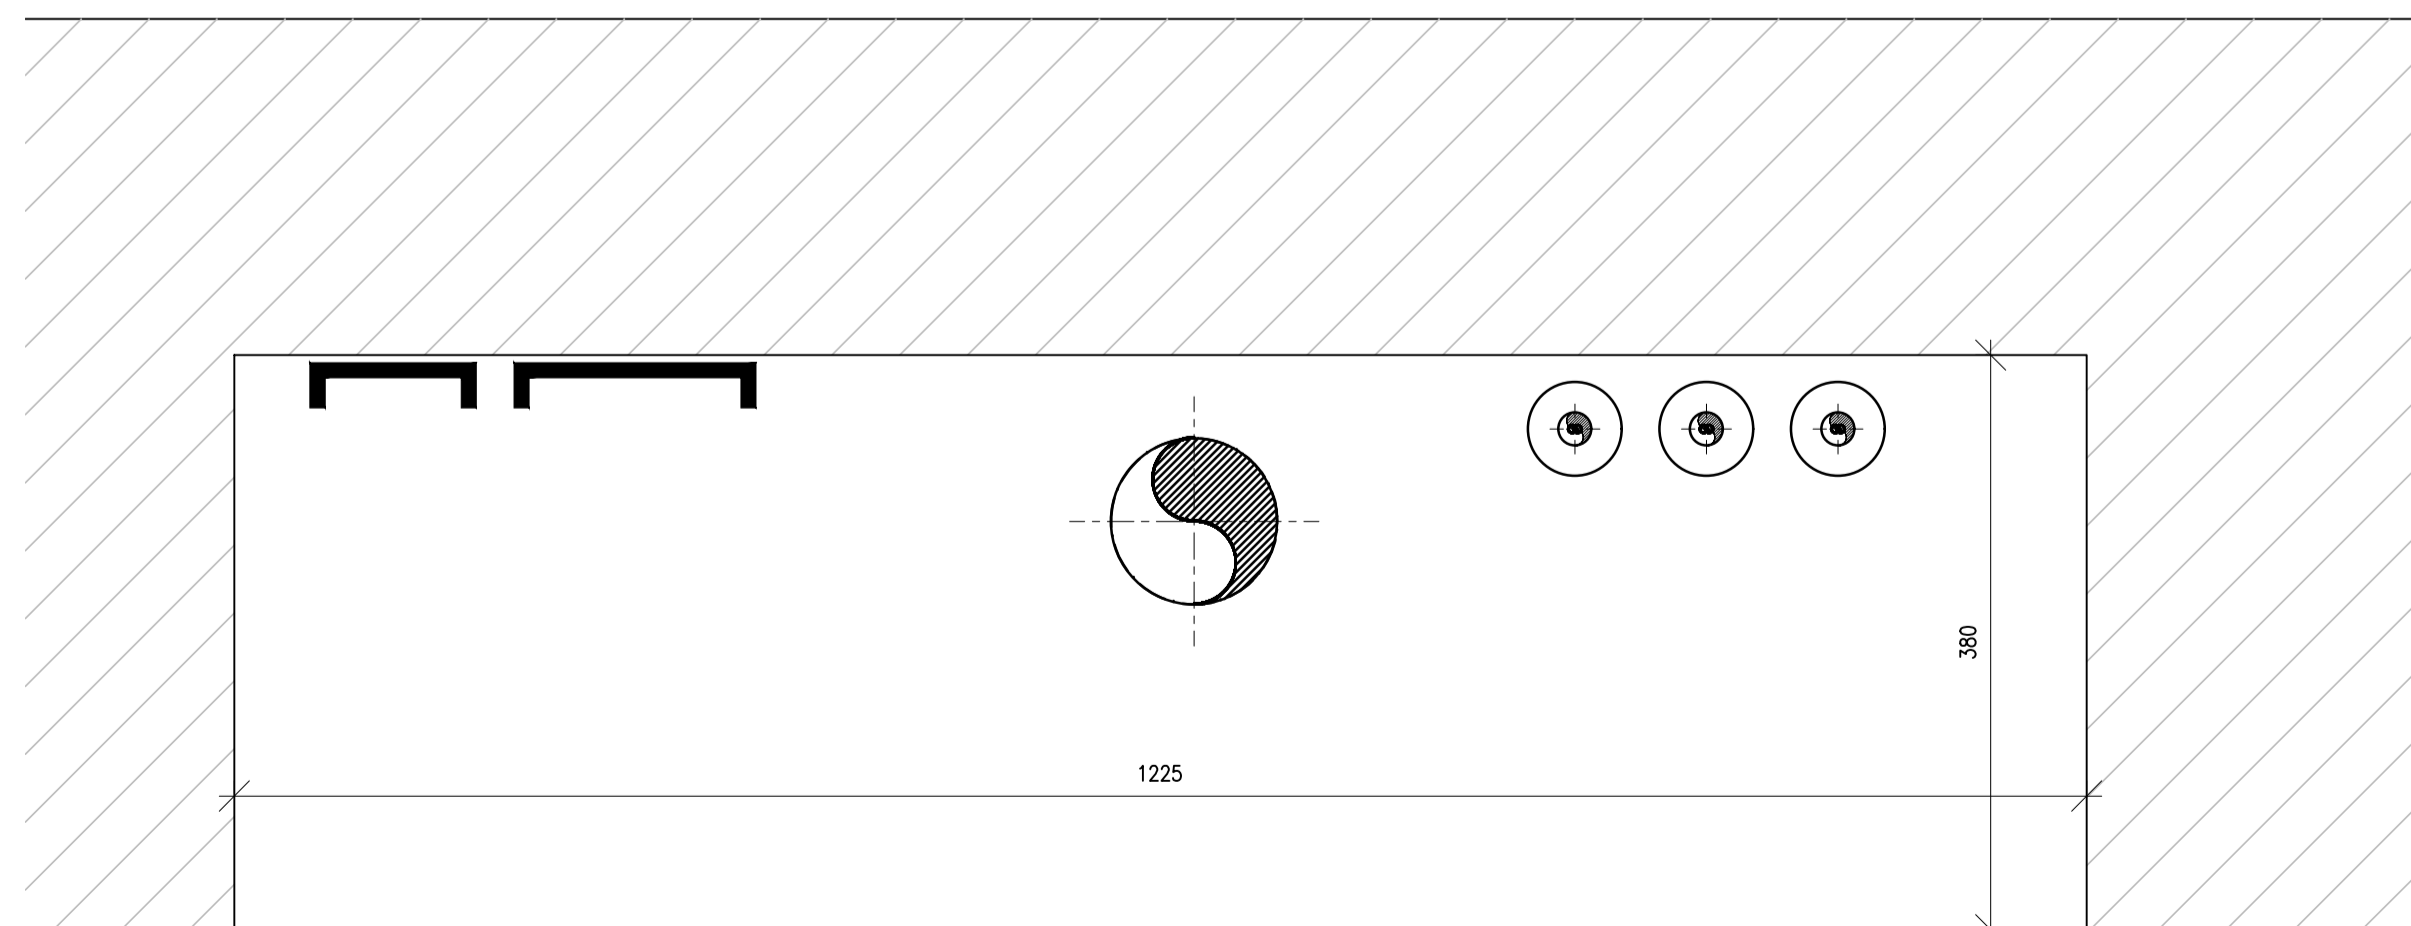

**NOTES**

1. DO NOT SCALE FROM THIS DRAWING, USE FIGURED DIMENSIONS ONLY, AND CHECK ALL DIMENSIONS ON SITE.
- 2.

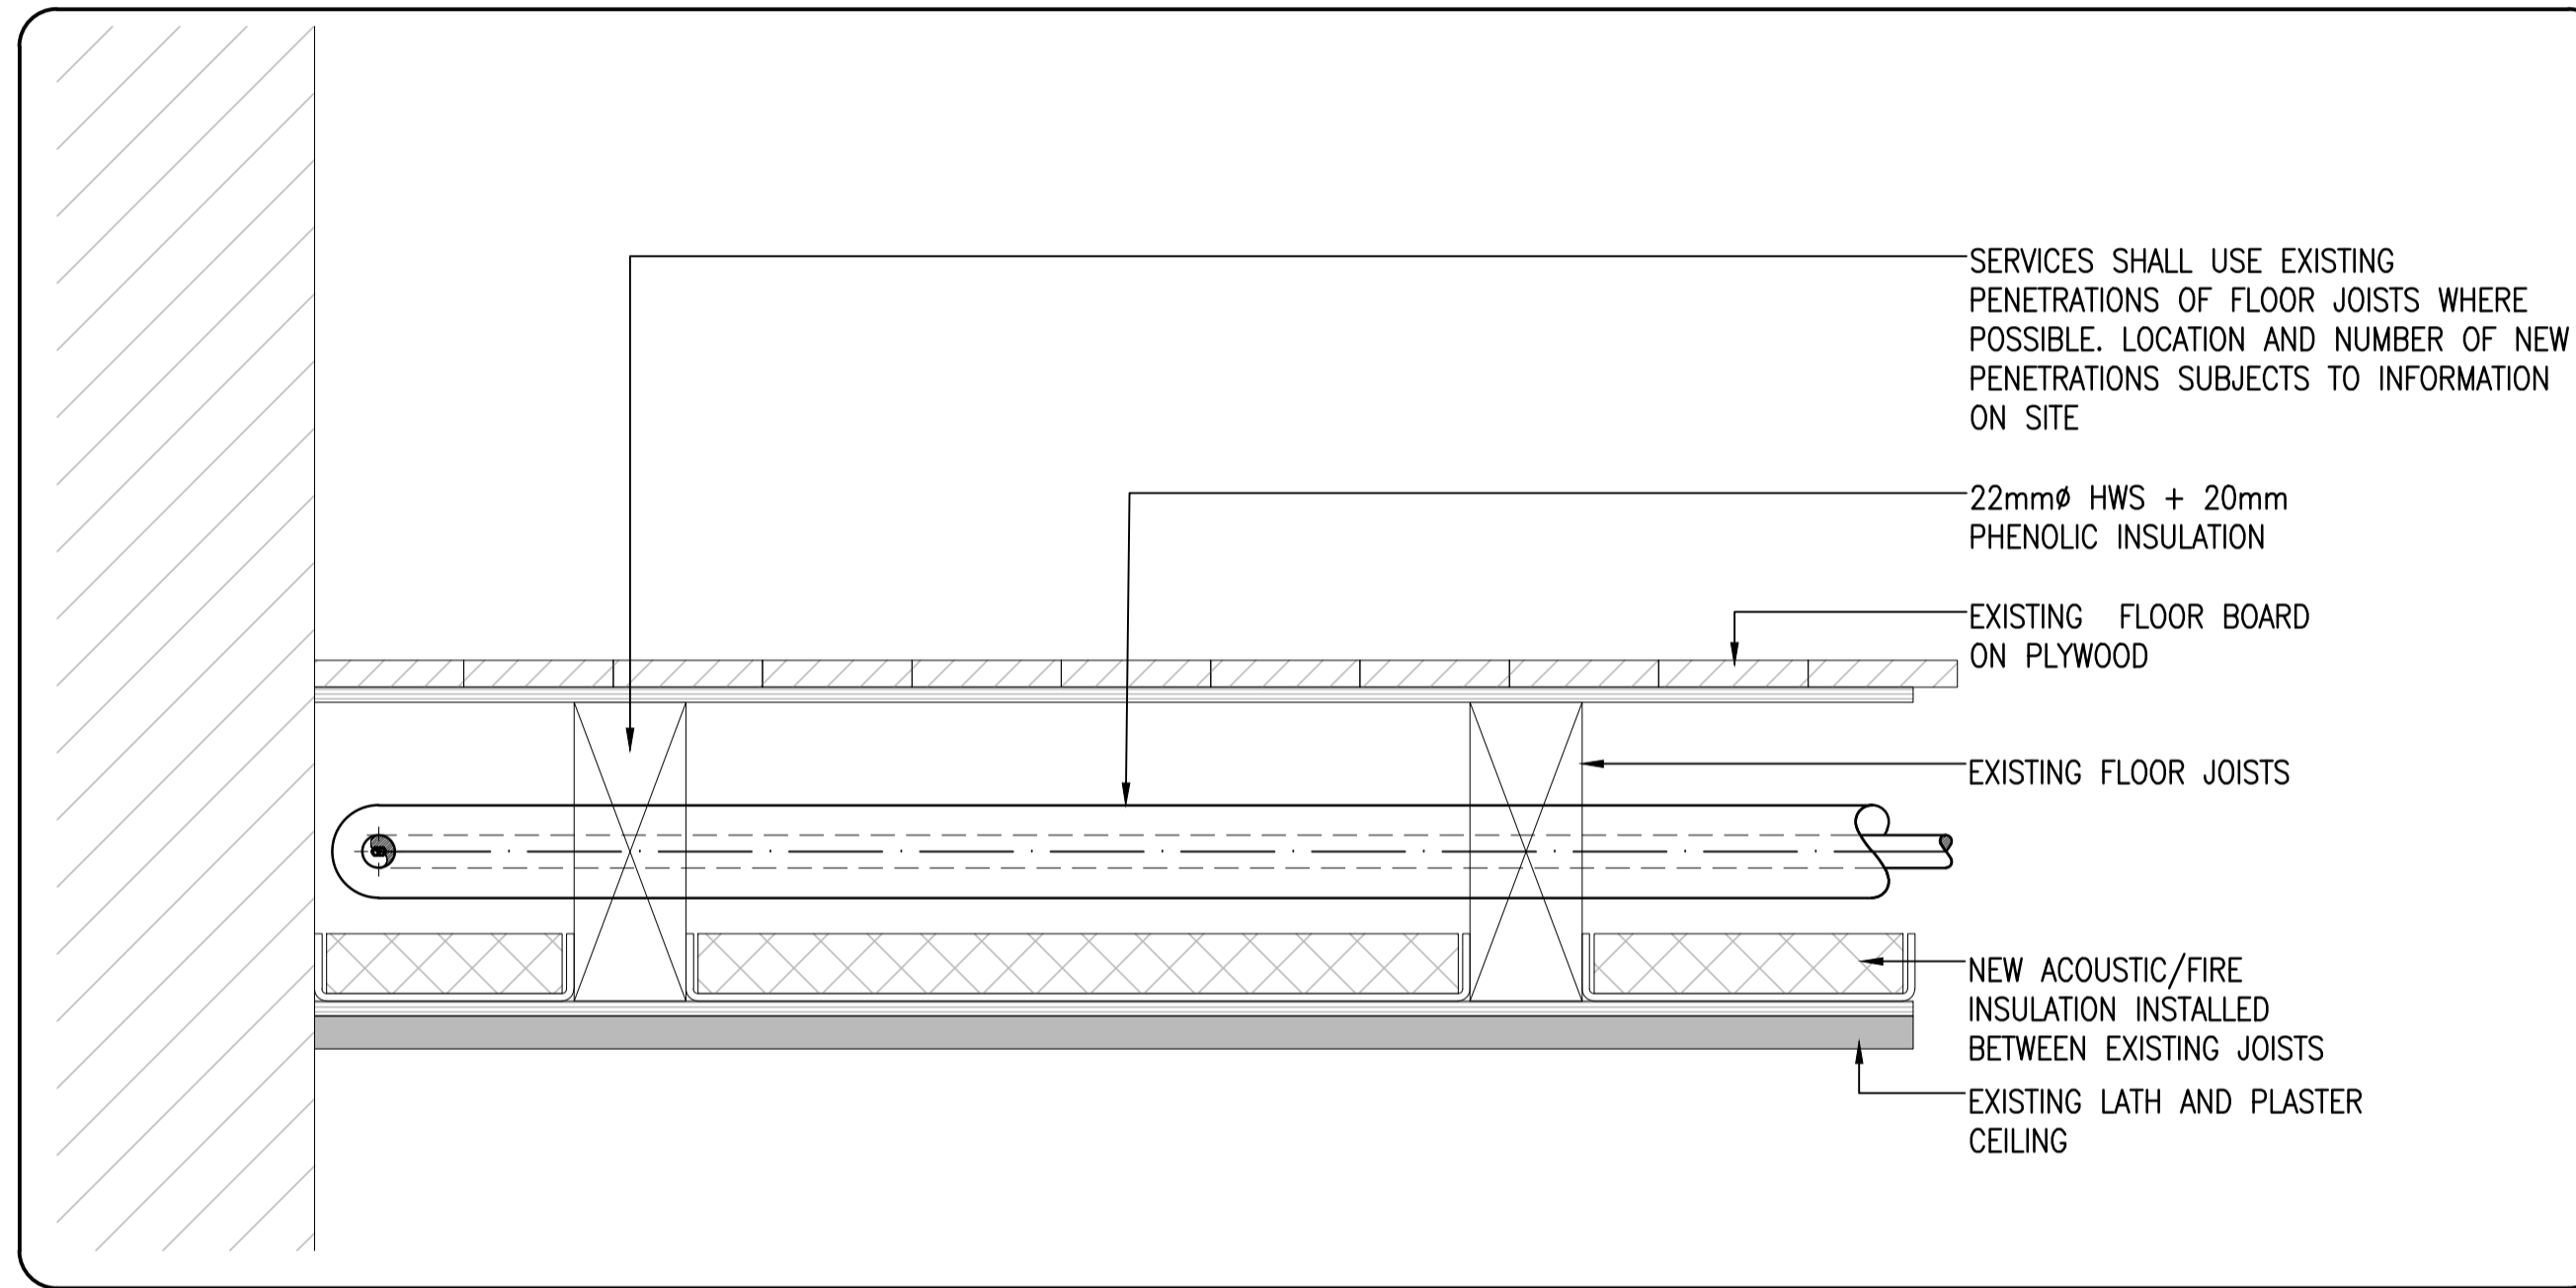

**TYPICAL SERVICES IN FLOOR BUILD UP DETAIL**

**PRELIMINARY**

P1	03.05.19	RL	JH	PRELIMINARY ISSUE
Rev	Date	CAD	Chkd	Description



Edelman House, 1238 High Road, London N20 0LH  
Tel: 020 8446 9696 Fax: 020 8446 9900  
E-Mail: enquiries@mwl-group.com

Client  
**FERNGLEN PROPERTIES LTD**

Architect  
**THIRDWAY ARCHITECTURE**

Project  
**THEOBALD'S ROAD**

Drawing  
**FLOOR BUILD UP AND RISER DETAIL**

Scale	Size	Engineer	Date
1:5	A1	RL	APR' 19

Drawing No.	Rev
<b>2452-80-DET-00</b>	<b>P1</b>