


NOTES

- DO NOT SCALE FROM THIS DRAWING, USE FIGURED DIMENSIONS ONLY, AND CHECK ALL DIMENSIONS ON SITE.
- 


KEY

---	SERVICES AT LOW LEVEL.
- - -	SERVICES BELOW FLOOR.
- · - · -	SERVICES IN CEILING VOID.
H/L	HIGH LEVEL.
L/L	LOW LEVEL.
F/A	FROM ABOVE.
F/B	FROM BELOW.
T/A	TO ABOVE.
T/B	TO BELOW.
[Symbol]	EXTRACT FAN.
[Symbol]	KITCHEN COOKER HOOD.
[Symbol]	FLAT DUCT
[Symbol]	CEILING MOUNTED EXTRACT GRILLE.
[Symbol]	EXHAUST AIR BRICK

VENTILATION SERVICE  
INTERACT WITH FABRIC OF  
BUILDING, ONLY FOR THE  
PENETRATION ON THE  
EXTERNAL WALL

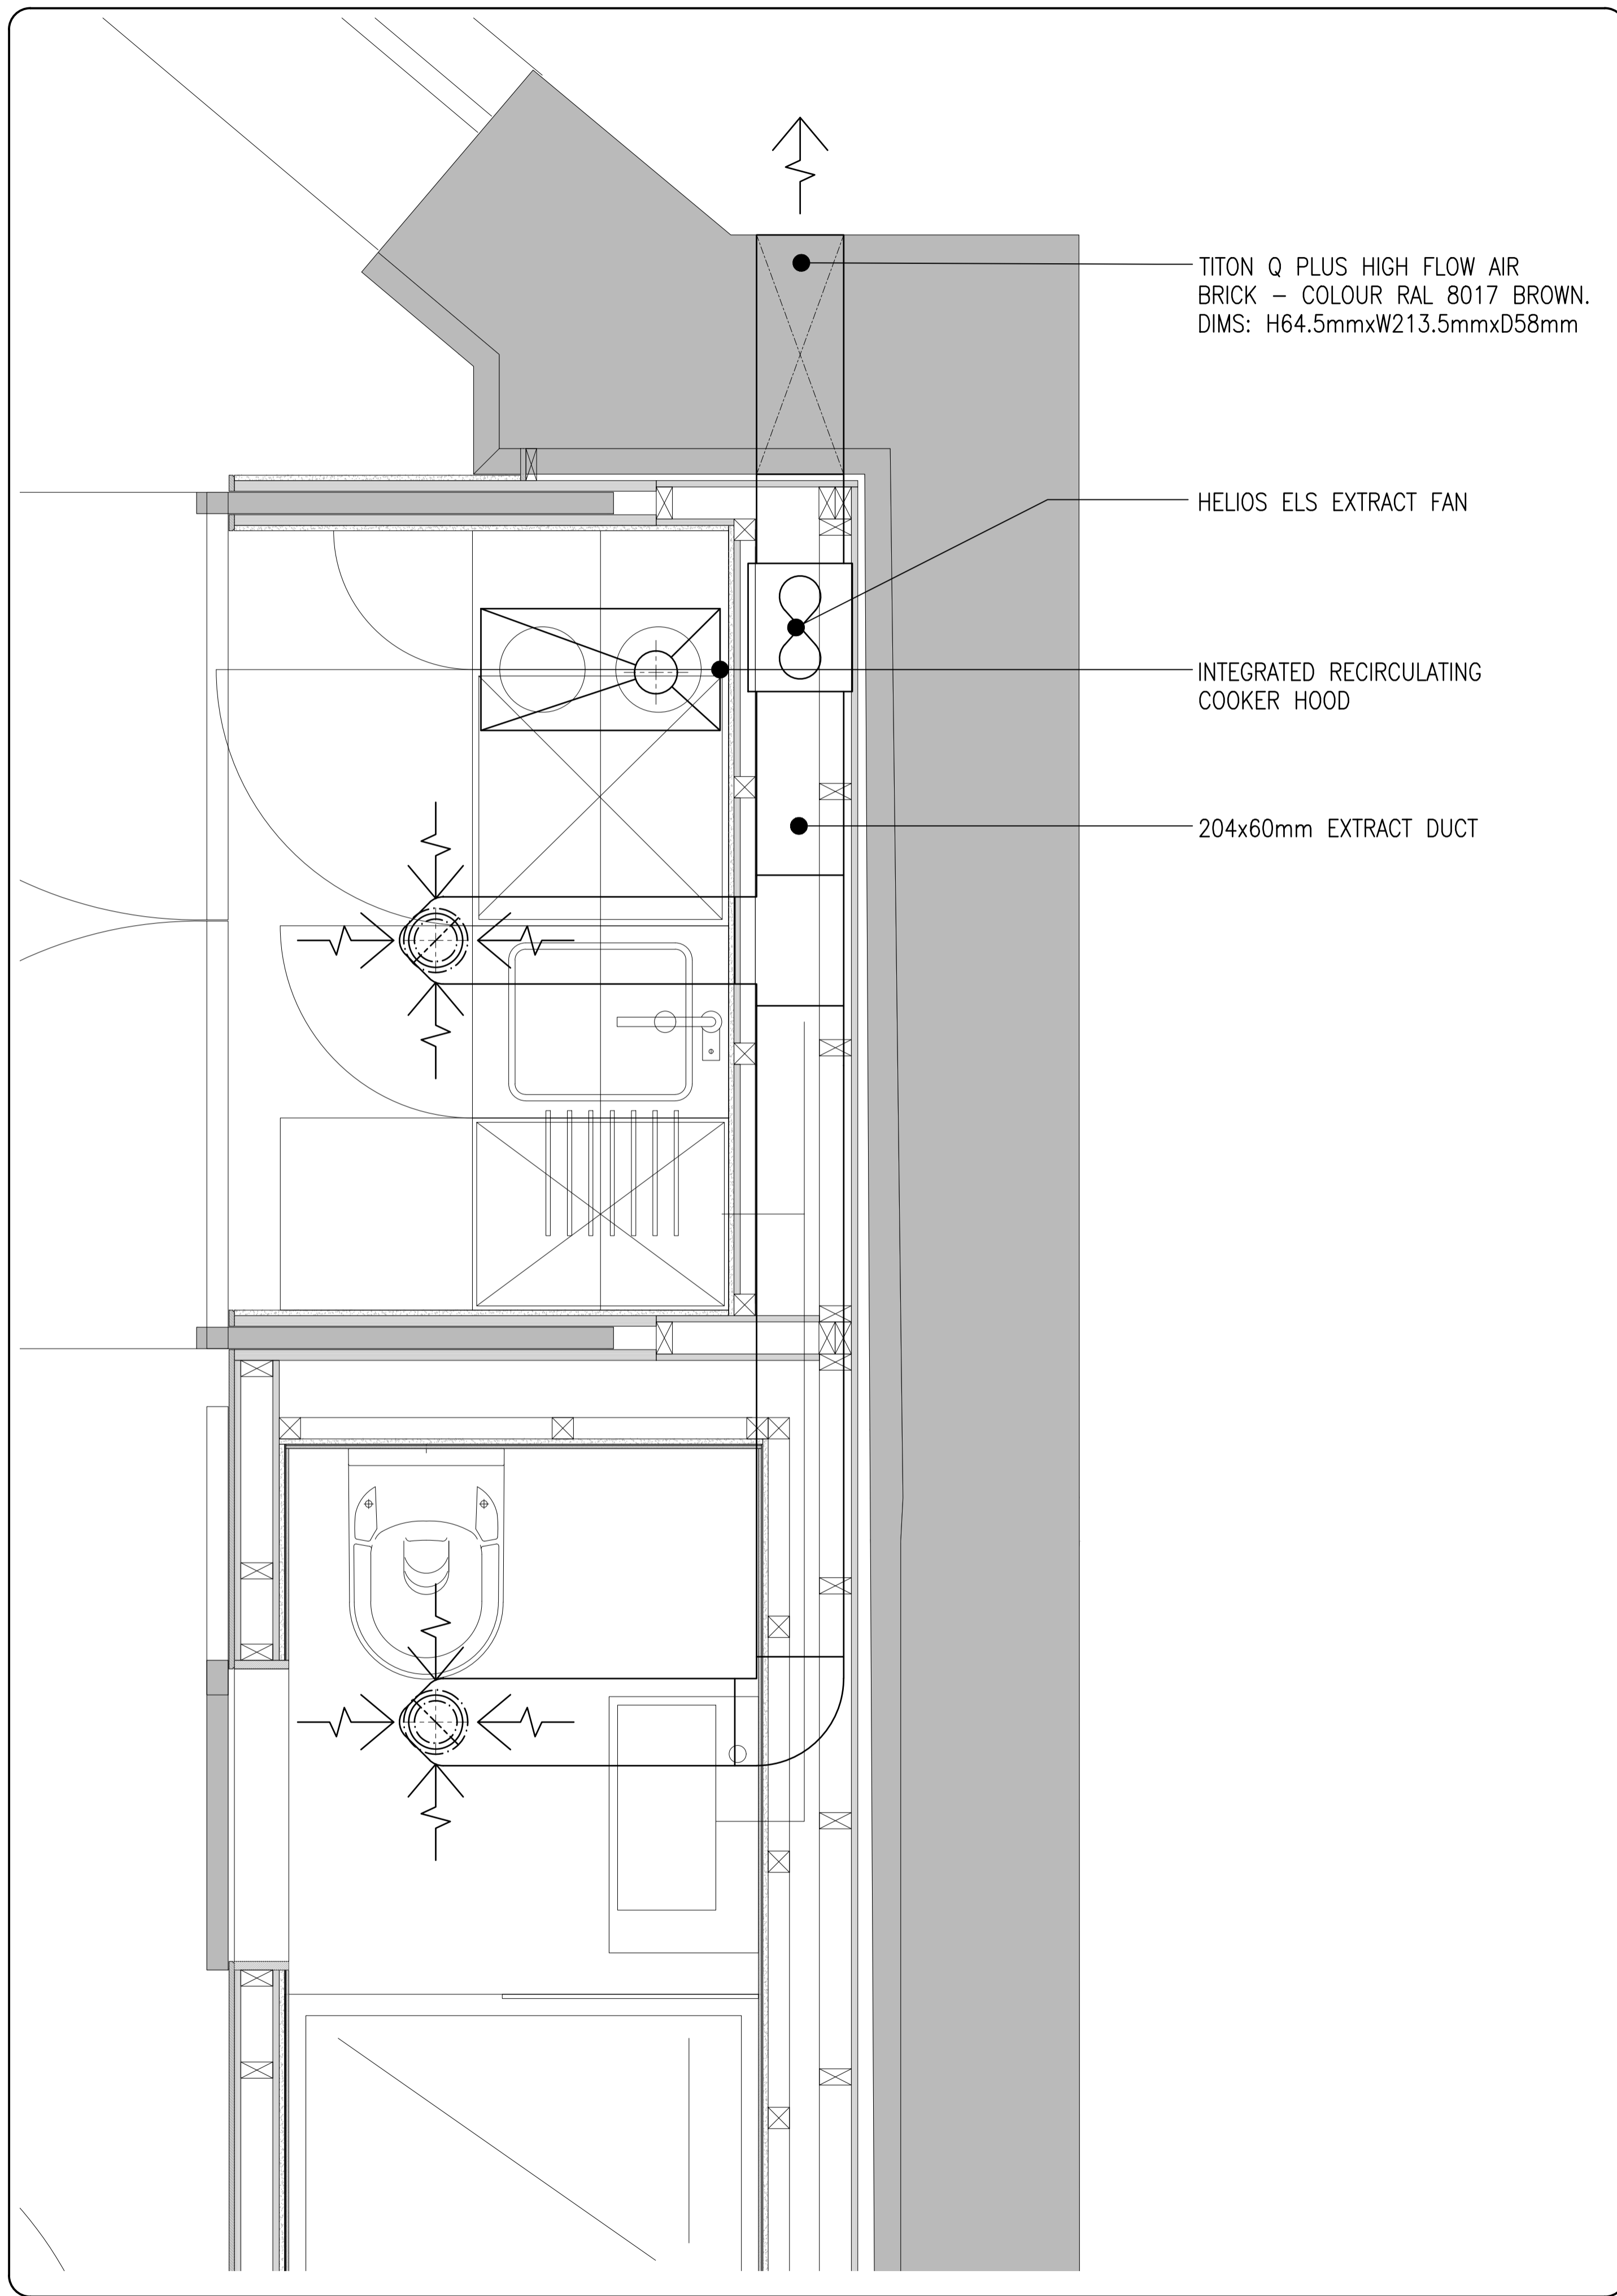

PLAN VIEW

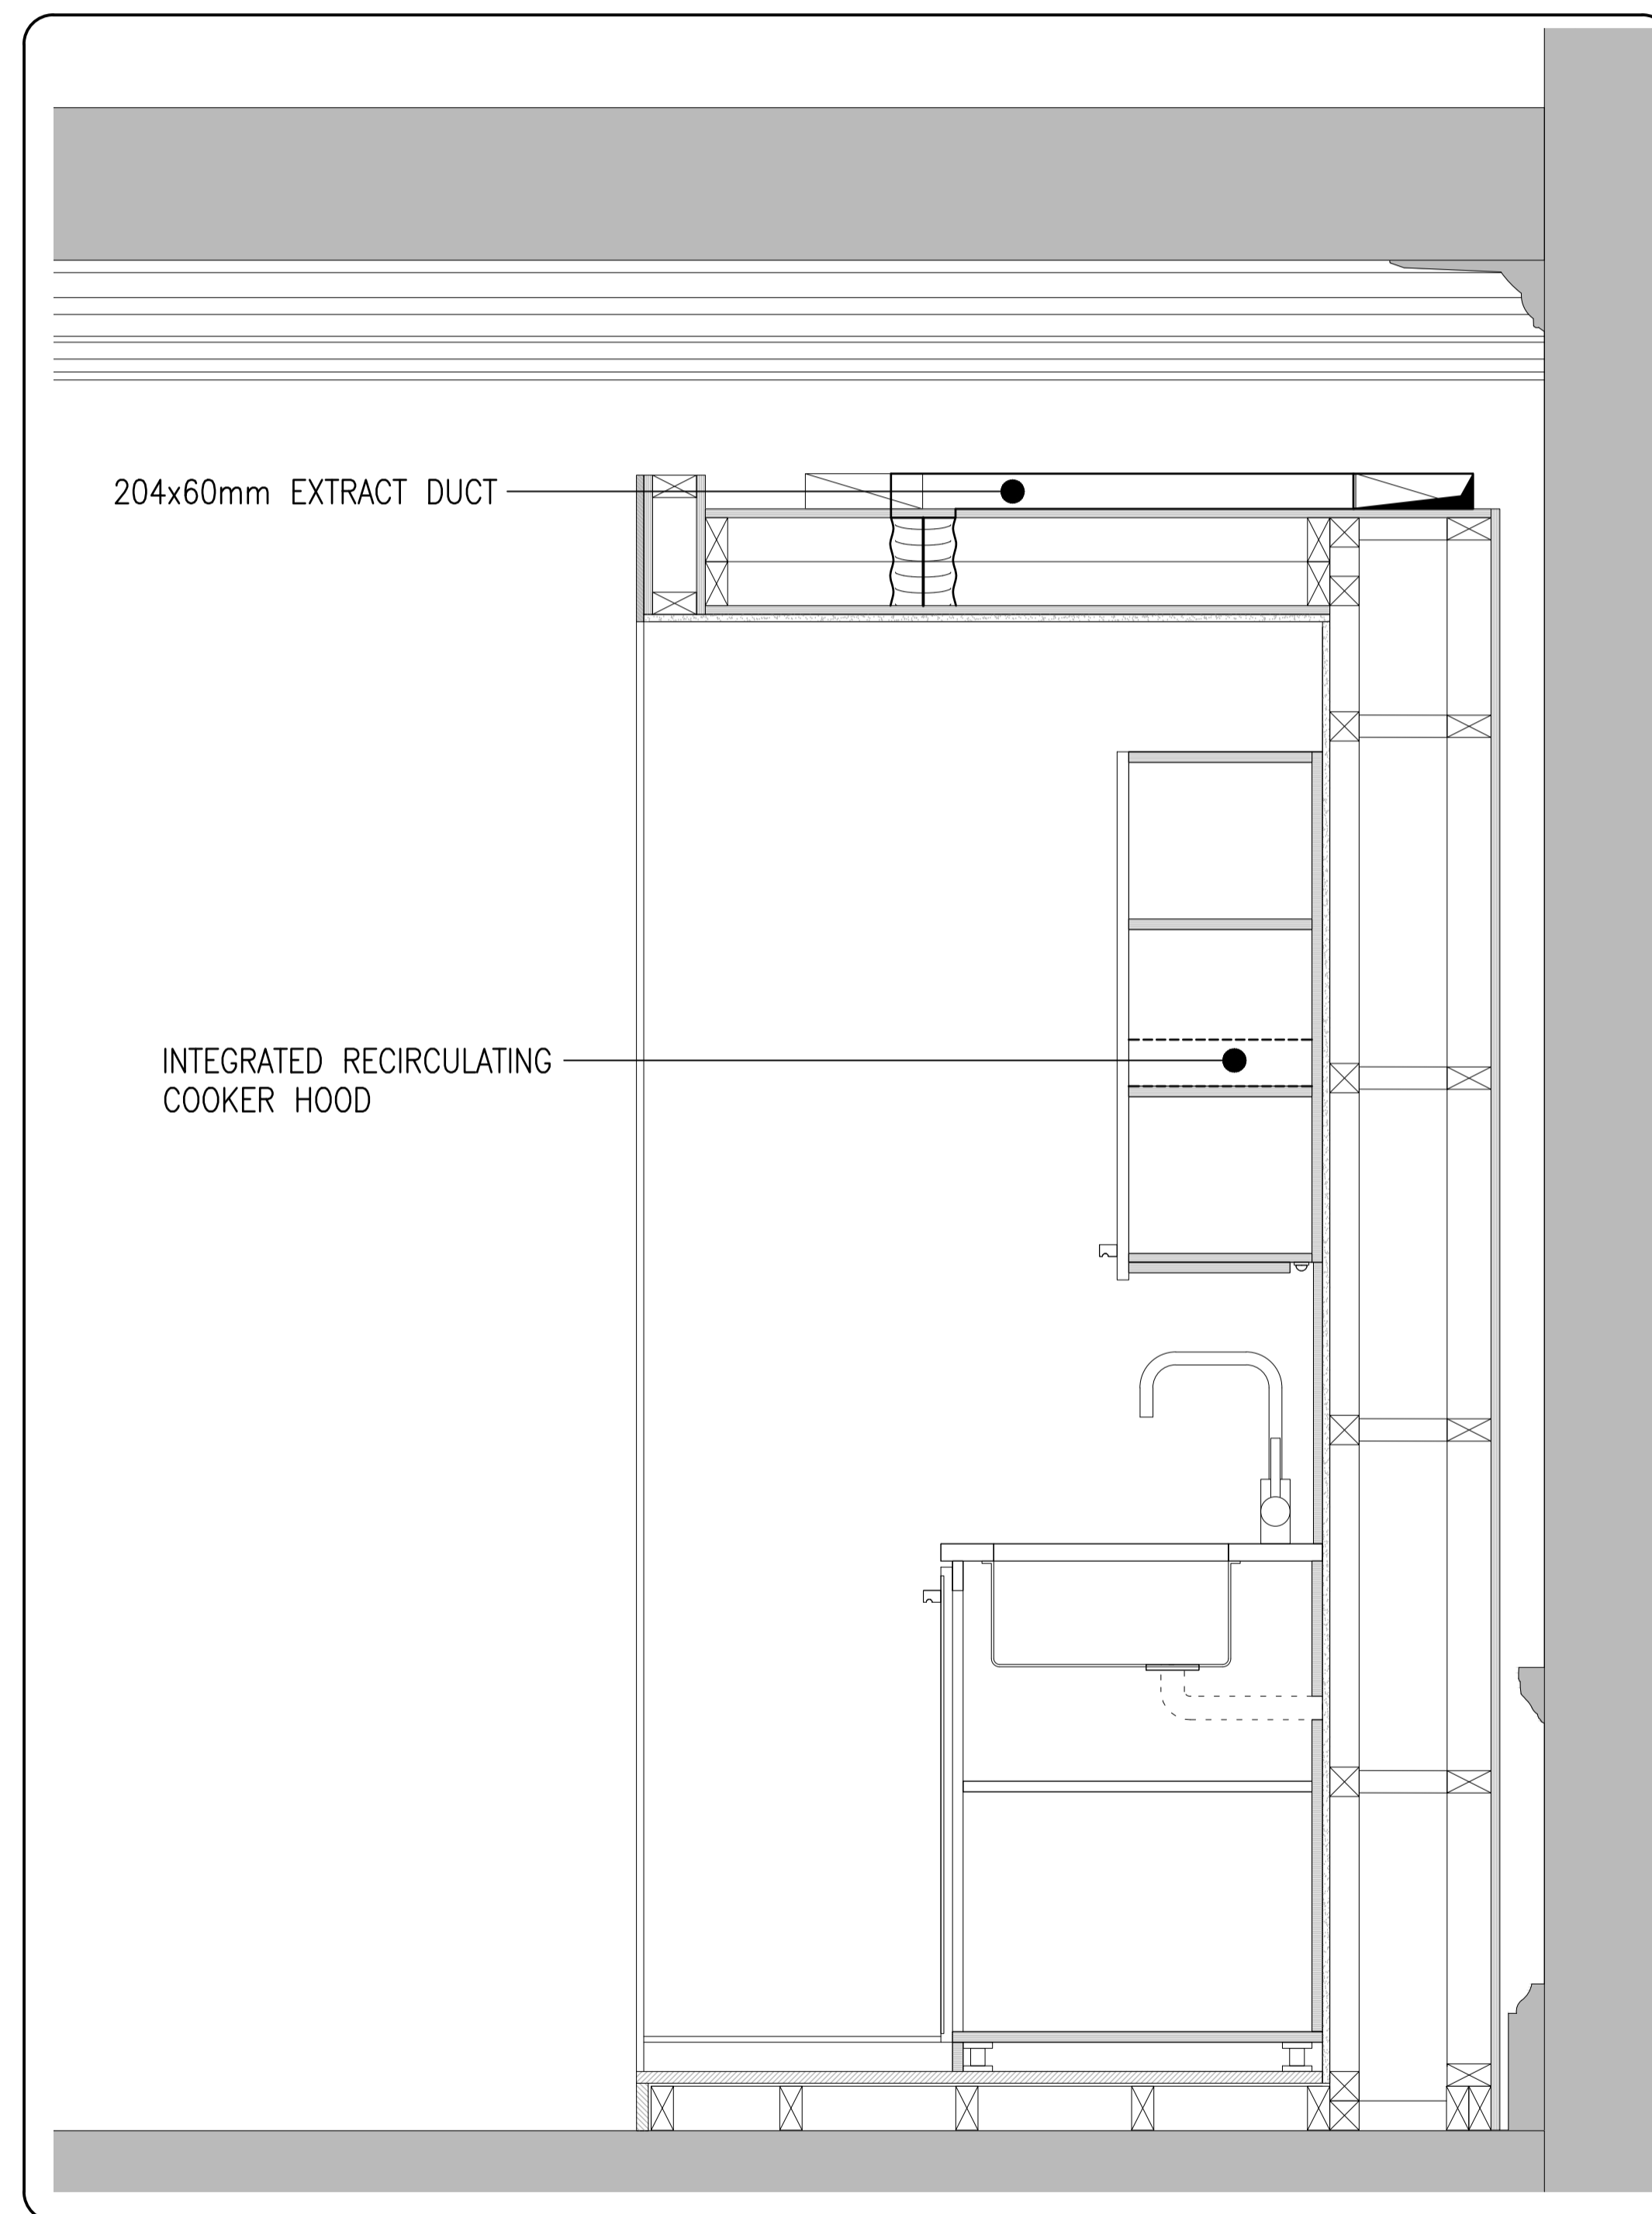

ELEVATION

PRELIMINARY

P2	03.05.19	RL	JH	PRELIMINARY ISSUE
P1	30.04.19	RL	JH	PRELIMINARY ISSUE
Rev	Date	CAD	Chkd	Description



Edelman House, 1238 High Road, London N20 0LH  
Tel: 020 8446 9696 Fax: 020 8446 9900  
E-Mail: enquiries@mwl-group.com

Client  
**FERNGLEN PROPERTIES LTD**

Architect  
**THIRDWAY ARCHITECTURE**

Project  
**THEOBALD'S ROAD**

Drawing  
**POD DETAIL  
VENTILATION SERVICES**

Scale	Size	Engineer	Date
1:10	A1	RL	APR' 19

Drawing No.	Rev
<b>2452-57-POD-00</b>	<b>P2</b>