


SOUND RESISTANT WALL DETAIL

TWIN METAL FRAMES FOR USE IN LIGHTWRIGHT STEEL FRAME HOUSES AND FLATS DETAIL B

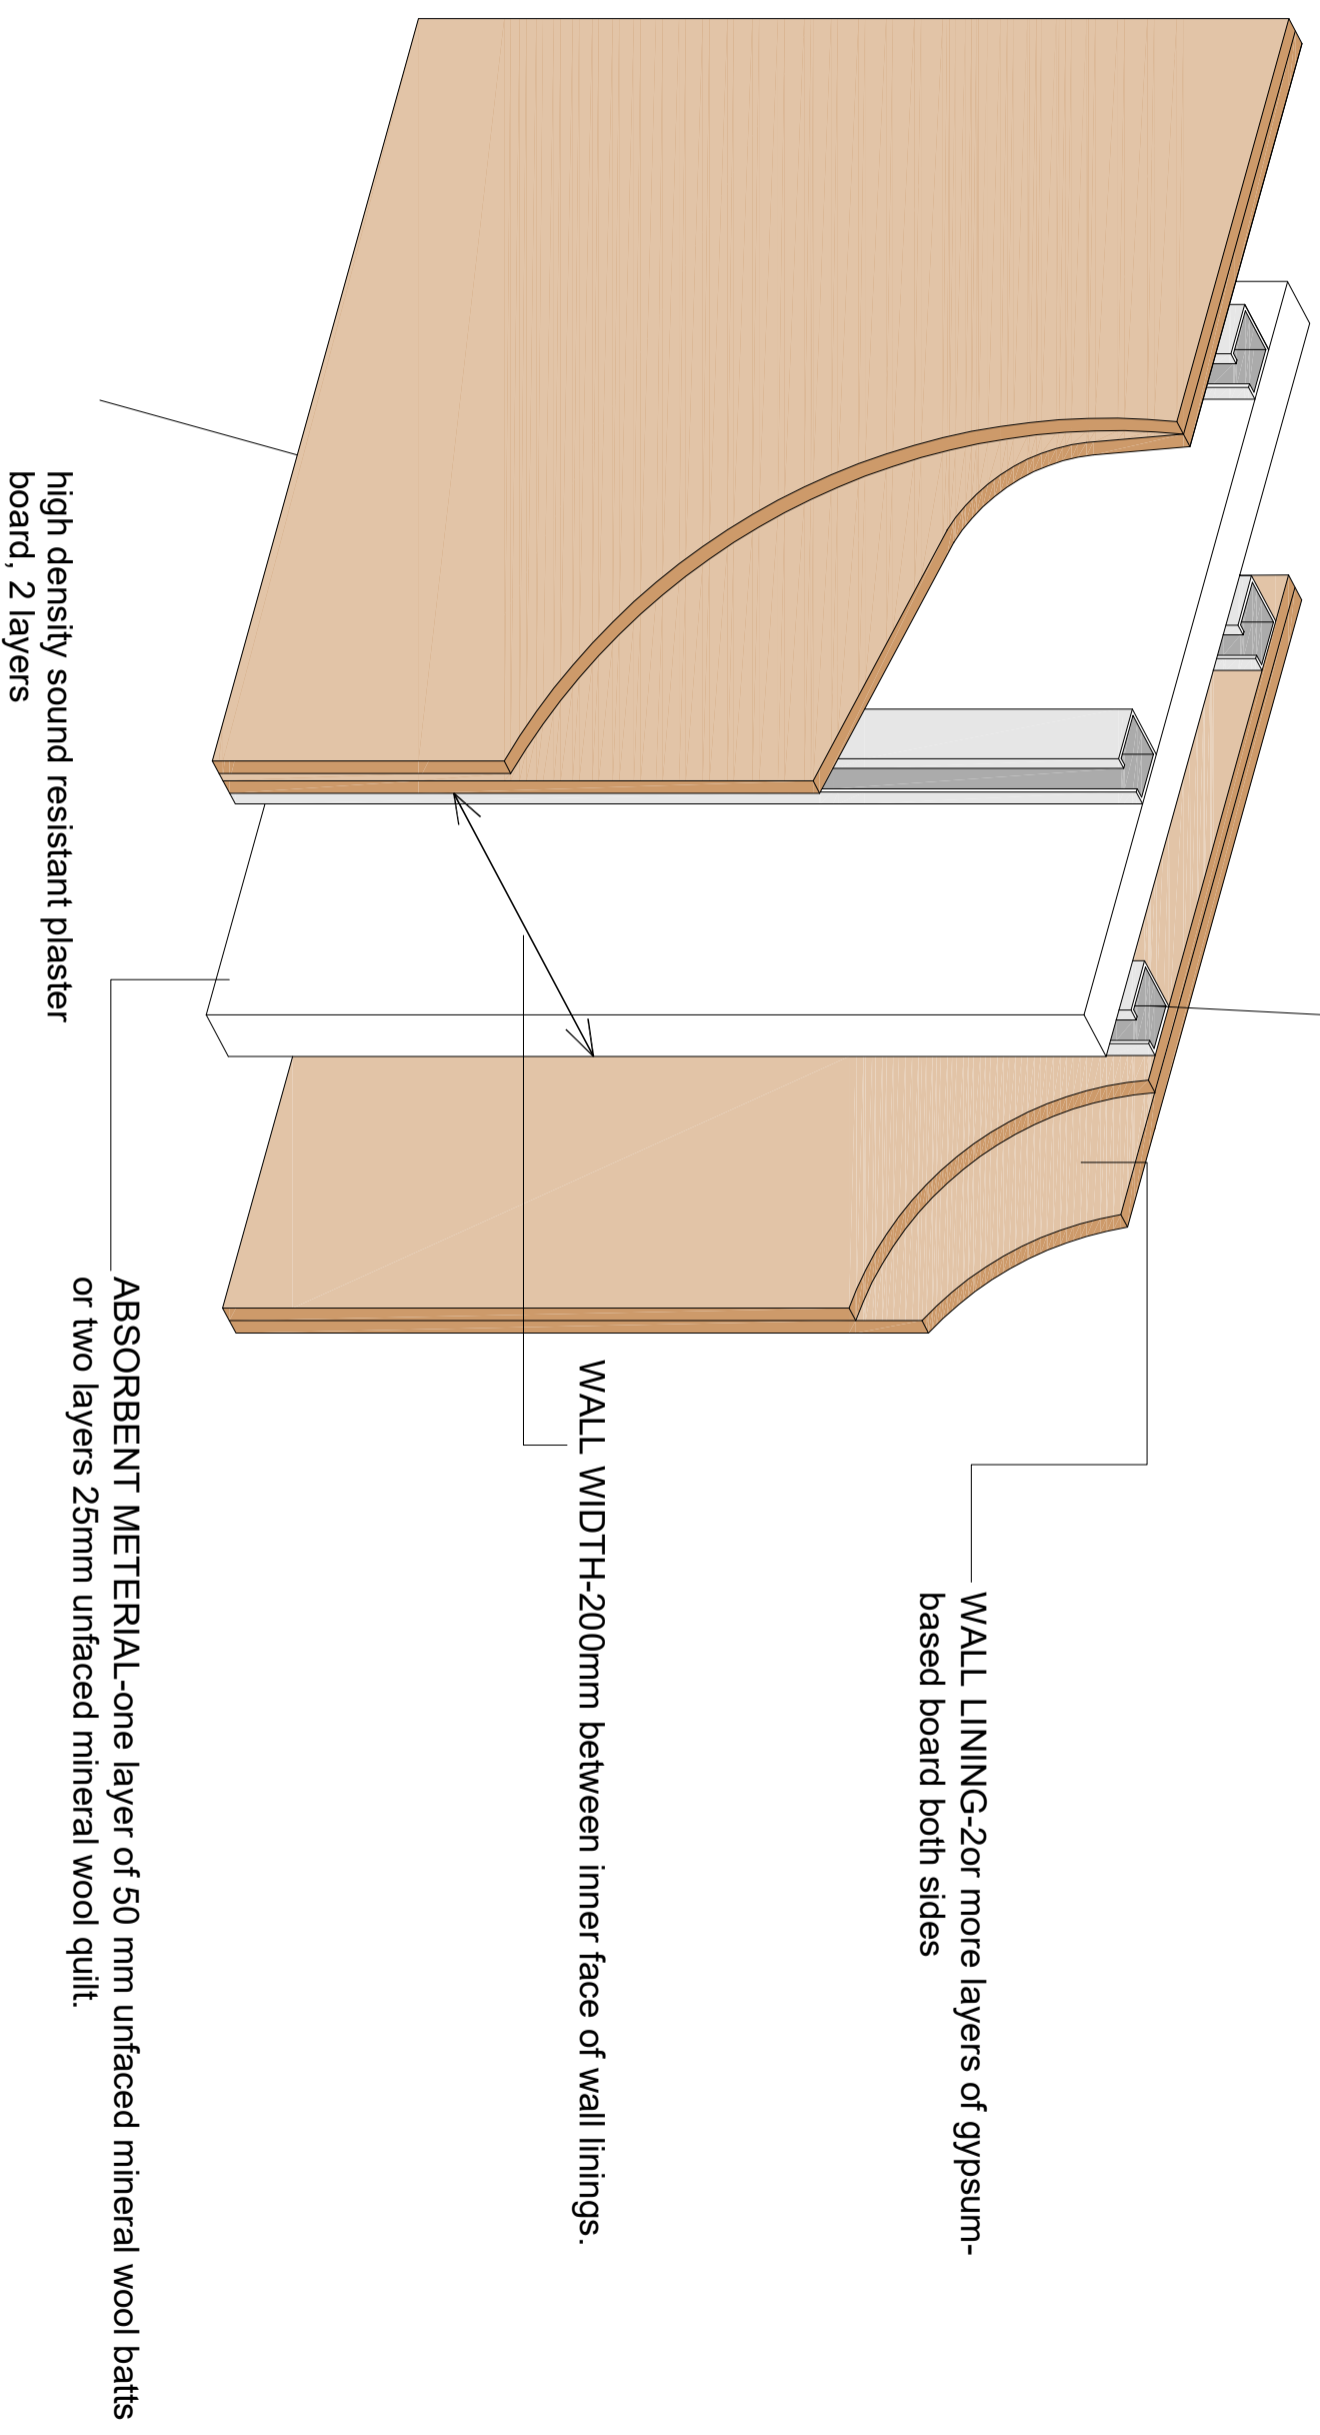

TITLE PROPOSED DRAWINGS

ADDRESS FLAT 10, CHURCH STUDIOS, 49-51 CAMDEN PARK ROAD
LONDON NW1

CLIENT RAINBOW PROPERTIES LTD

SCALE 1:100 @ A3

DRAWING NO. 190510/11

DATE MAY 2019

REV.



URBANREGENLONDON Ltd.

Tel: 07970 647 449 Fax: 020 8963 9991 Email: urondon@oql.com