
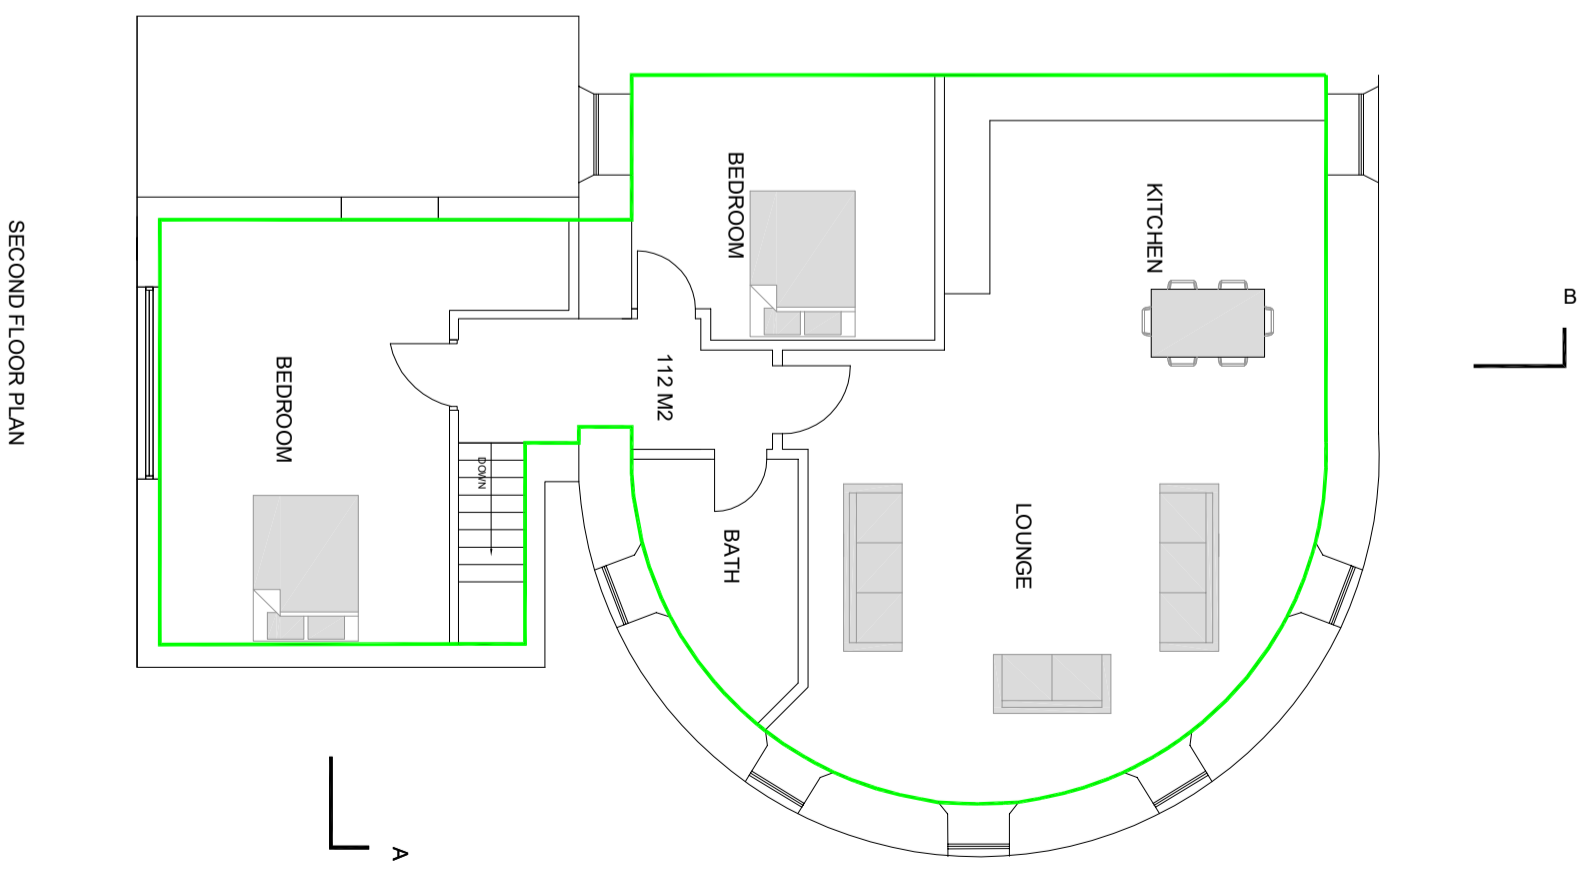
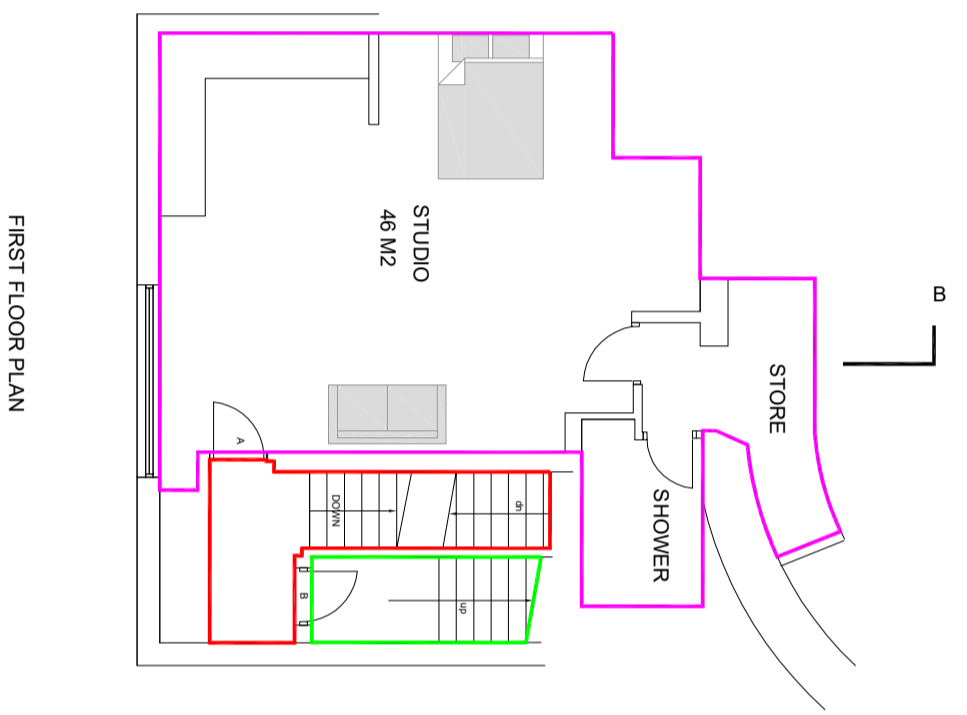


- COMMON PARTS
- FLAT 10 a STUDIO FLAT
- FLAT 10 b TWO BEDROOM FLAT

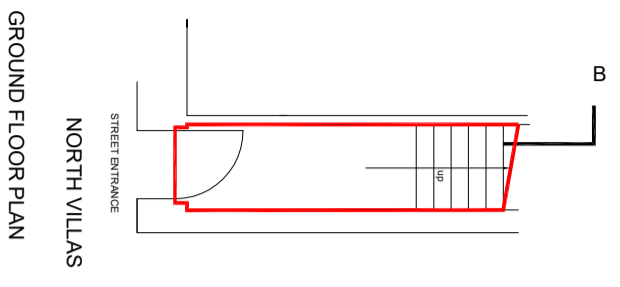

TITLE **PROPOSED DRAWINGS** ADDRESS **FLAT 10, CHURCH STUDIOS, 49-51 CAMDEN PARK ROAD LONDON NW1**

CLIENT **RAINBOW PROPERTIES LTD** SCALE **1:100 @ A3** DATE **MAY 2019**

DRAWING NO. **190510/08** REV.