



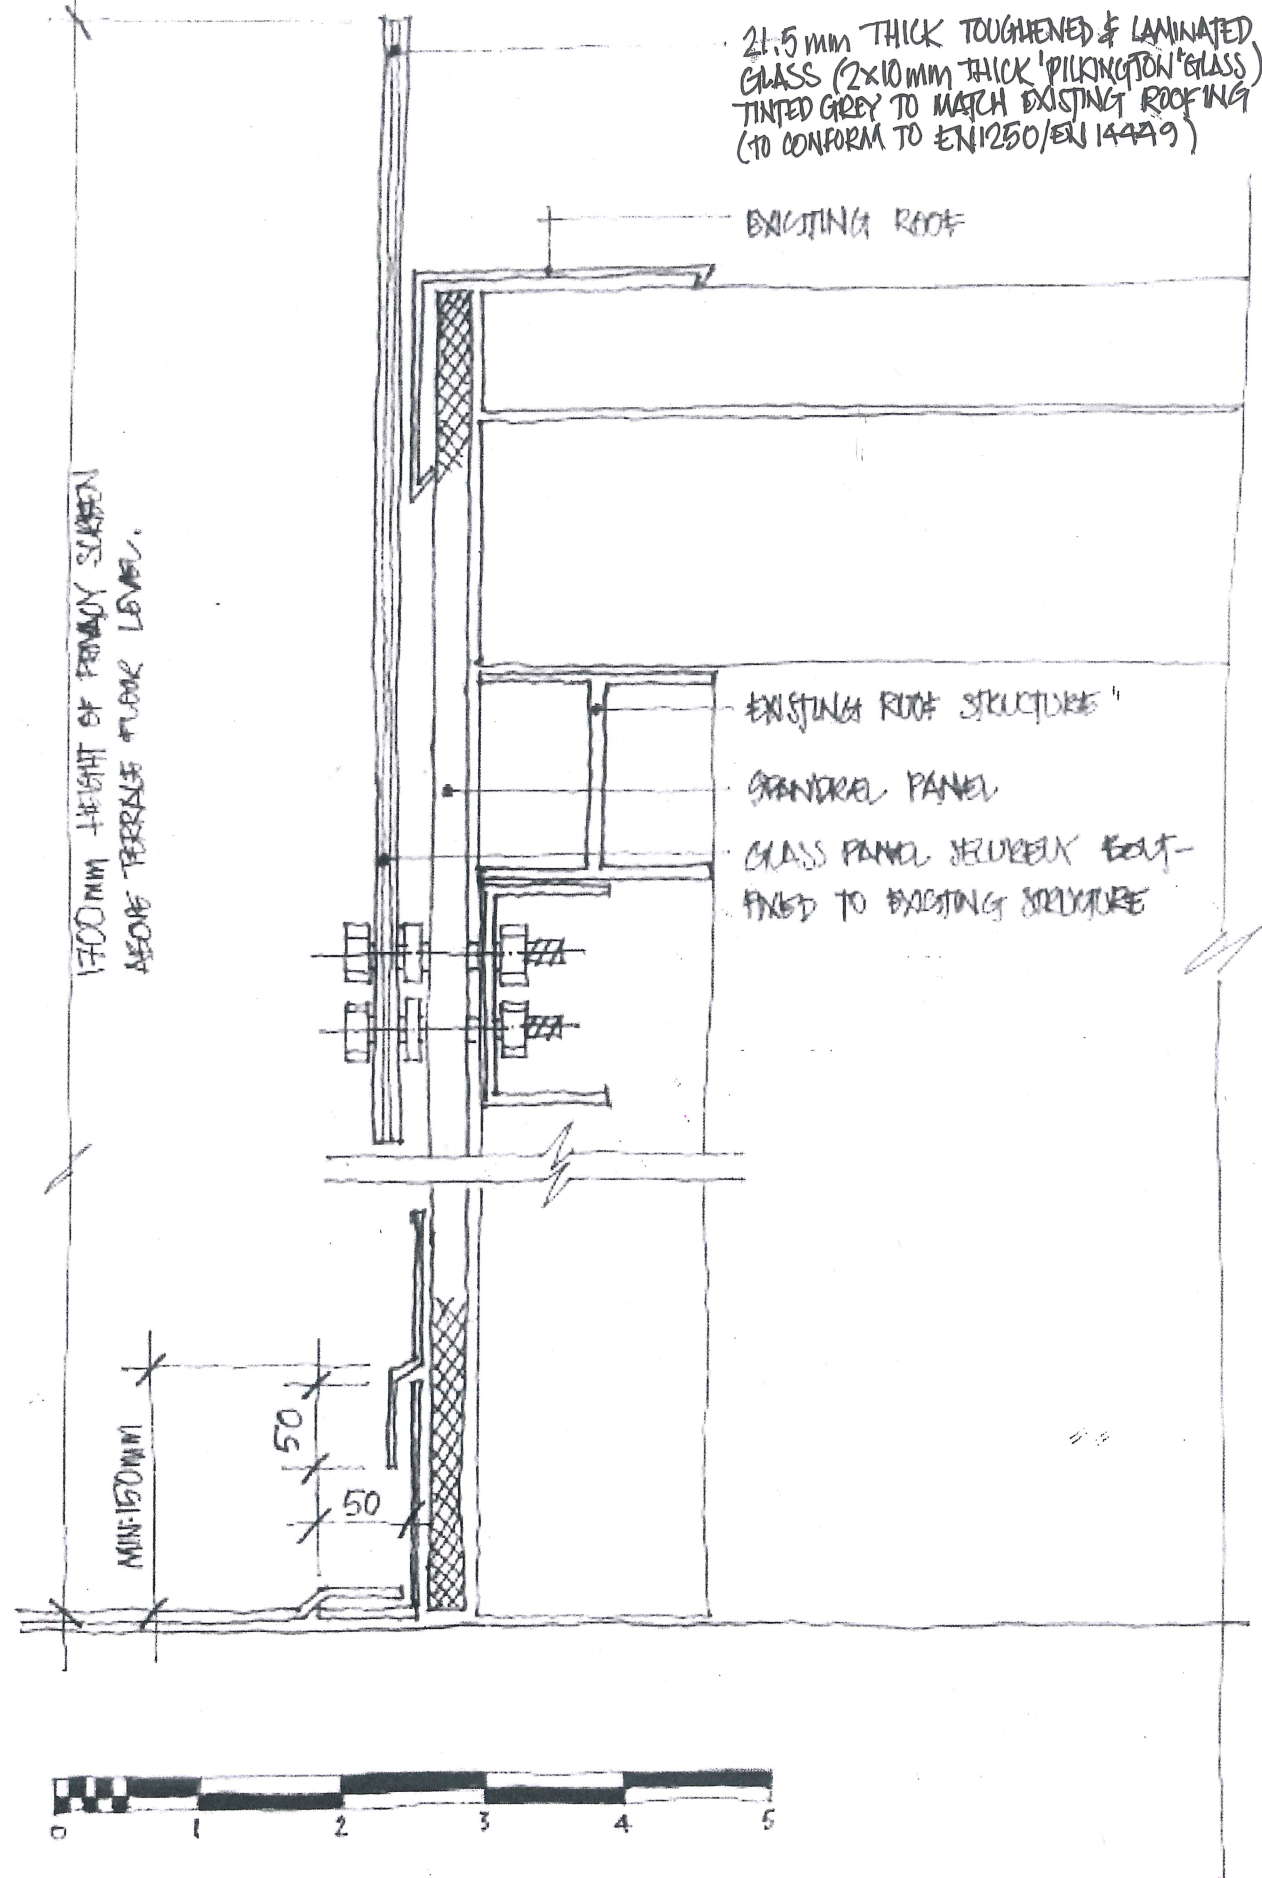

01 BALUSTRADE DETAIL : SECTION THROUGH SIDE-CHEEK PRIVACY SCREEN
1:5@A1 / 1:10@A3

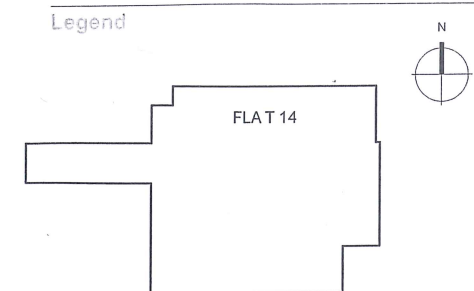

NOTE: ALL DIMENSIONS TO BE CHECKED ON SITE.
ANY DISCREPANCIES PLEASE INFORM AAID ACCORDINGLY.

PLANNING ISSUE
MAY 2019

02	GLAZING NOTE AMENDED	MAY 2019
01	ADDITIONAL DETAIL ADDED	NOV 2018
Revision	Description	Date

Client

NICHOLAS AYRE

AAID

Allen Architecture Interiors Design

42 Overton Road, Stratford
London E20 2NE

T: +44 (0)20 751 0912

WWW.AAID.CO.UK

Project

NICHOLAS AYRE

Address

FLAT 14, ATLANTIC HOUSE

128 ALBERT STREET

LONDON

NW1 7NE

Title

BALUSTRADE DETAIL

Scale

1:5@A1 / 1:10@A3

Date

NOVEMBER 2018

Drawn

DC

Checked

DA/CJW

Drawing number

02_18022_OR_PL_04

Revision

02

No dimensions to be scaled from this drawing. Dimensions to be checked on site prior to fabrication. Report all discrepancies to AAID COPYRIGHT

