
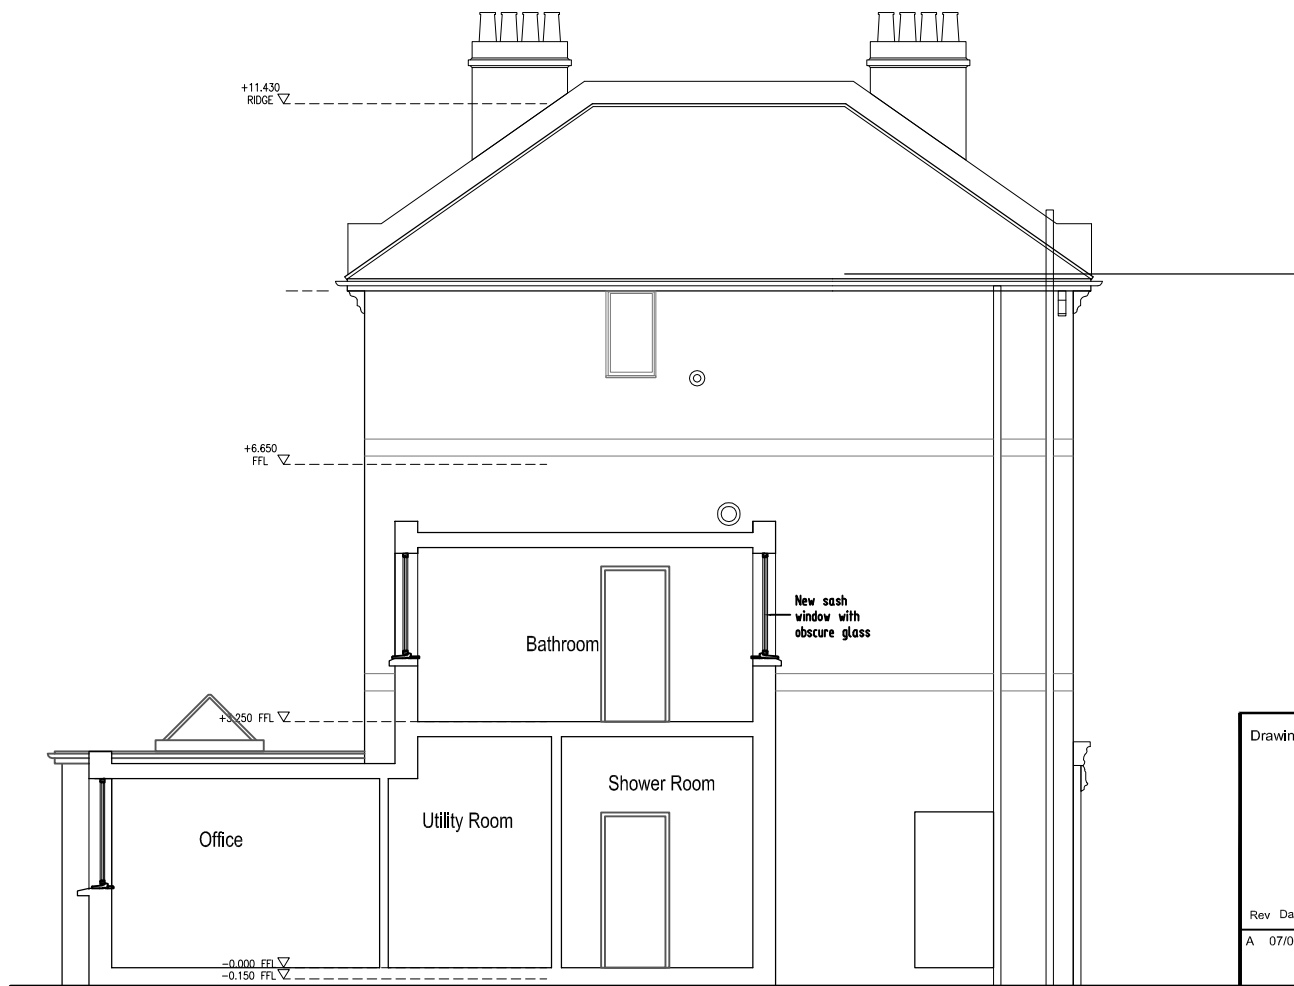



**3A** EXISTING SIDE SECTION/ELEVATION

SCALE 1:50

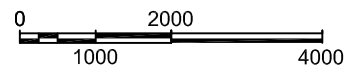

**7A** PROPOSED SIDE SECTION/ELEVATION

SCALE 1:50

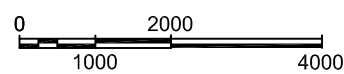

Drawing Title			
<b>Existing and Proposed Side Section/Elevation</b>			
Rev	Date	Description	Rev By Ckd By
A	07/05/19	Updated for Planning	NP SK
Address		<b>Side Extension 47 Patshull Road, London, NW5 2JX</b>	
Client		Mr and Mrs Hall	
Project Number	13-0116	Drawing Number	
Scale	1:100@(A3)	Sheet No.	Rev.
Date	15/02/19	<b>13-116-29</b>	<b>A</b>
Revised	07/05/19		
Status			
-			