
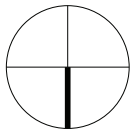


Level 01 Amendments

Consented & Proposed

The following section highlights the proposed amendments to the Level 00 plan of Phoenix Place, Phase 2 (Level 01 +20.45 / +20.93).


The comparison is made between the consented drawing 1660/P2/P101 Revision P02 and the proposed drawing 32875_4-A-P2-03-PL-01.

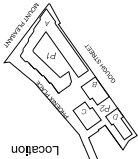


Feilidh Clancy
LLP
Bath Brewery
Toll Bridge Road
Bath BA1 7DE
t 01225 852545
e bath@fcbstudios.com

RMG MOUNT PLEASANT
PLOT P2 PHOENIX PLACE
BLOCKS B, C & D
PROPOSED GA PLAN
LEVEL 01 +20.45 / +20.935

Job/Drawing No
1660/P2/P101
Amendment
P02
Scale 1:200 @ A1 (1x100 @ A3)
Date Feb 2013
Drawn Studio 17
All dimensions to be checked on site

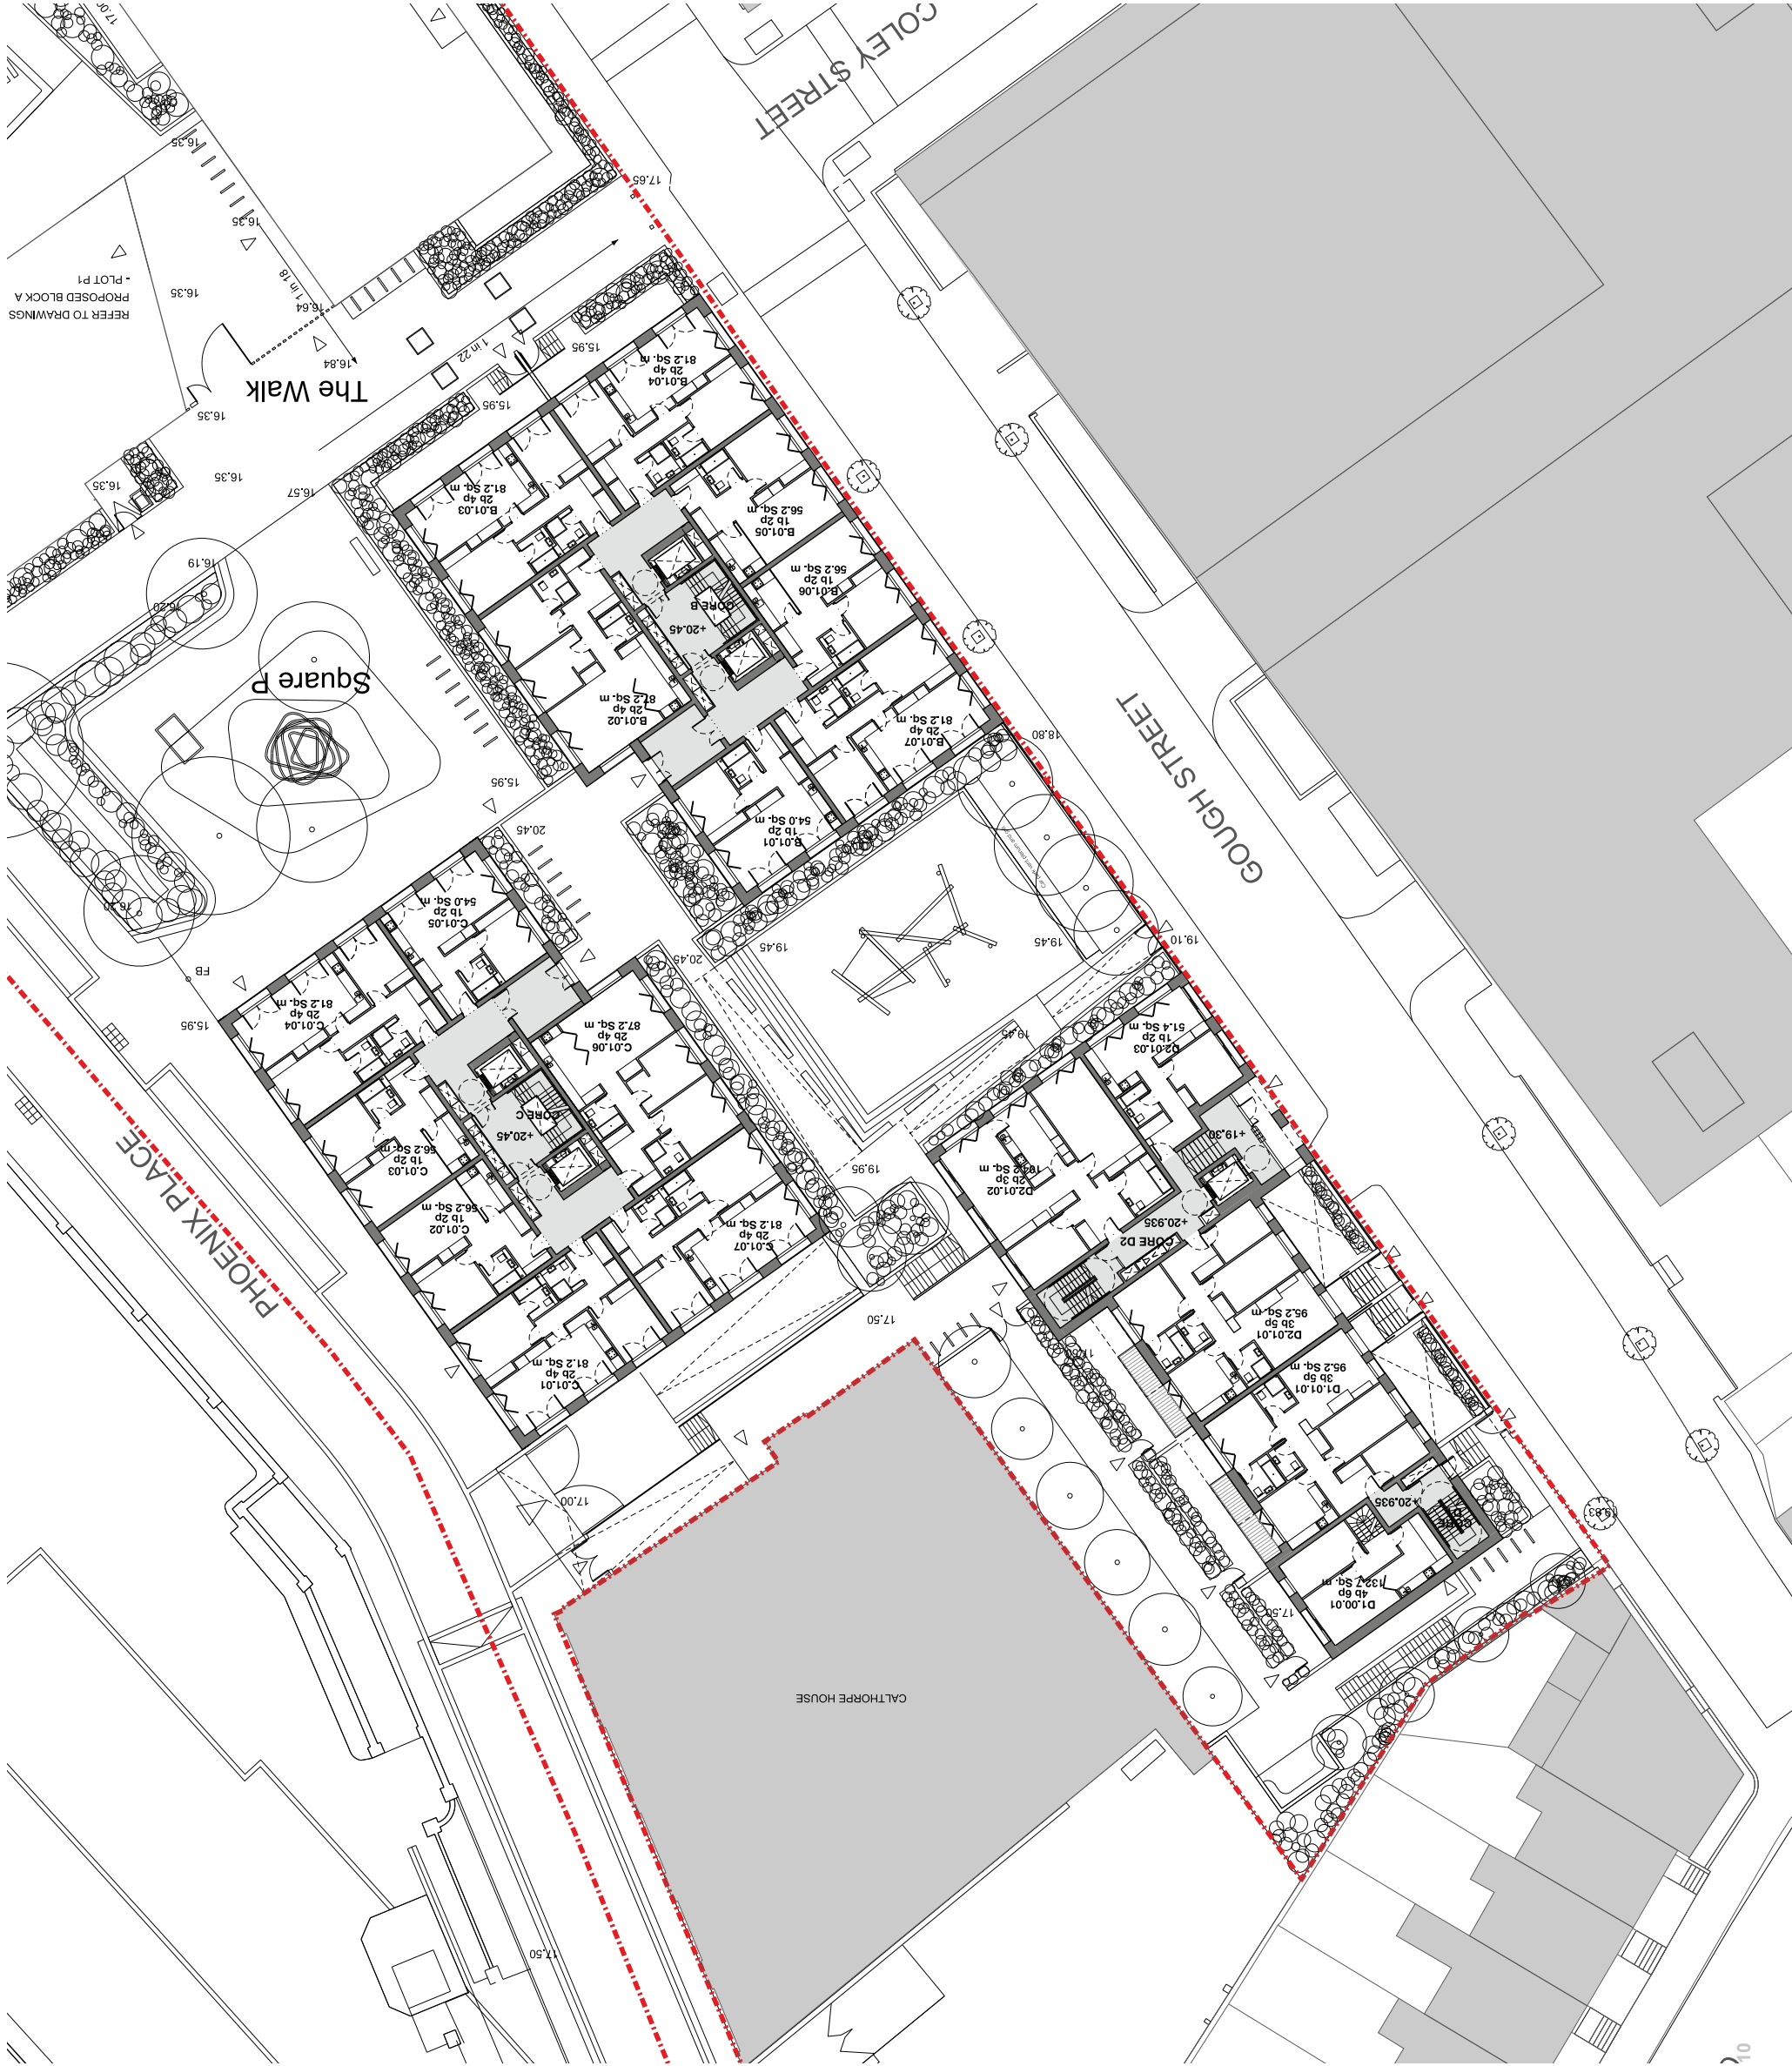

Contractors and consultants are not to scale dimensions from this drawing

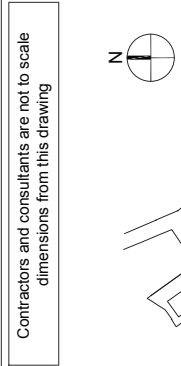

Proposed Plan Level 01

BLOCK C CORE AMENDED:
-Refer to drawing numbers:
75_4-A-P2-70-PL-00 TO
32875_4-A-P2-70-PL-10 for general
arrangement core amendment to
Block C and Block B.

Enclosed Refuse Collection Zone:
- Introduced additional secure
off-street storage of refuse bins on
collection days.
-Steps removed to accommodate bin
storage area, ramped access
retained.

REFER TO
DRAWINGS FOR
PROPOSED BLOCK
A - PLOT P1

THE
WALK

Square P

CALTHORPE HOUSE

BLOCK B CORE AMENDED:
-Refer to drawing numbers:
32875_4-A-P2-70-PL-00 TO
32875_4-A-P2-70-PL-10 for general
arrangement core amendment to
Block C and Block B.

BLOCK D CORE AMENDED:
-Refer to drawing numbers:
32875_4-A-P2-D-70-PL-00 for
general arrangement core
amendment to Block D

Scale Bar (1:200):



BroadwayMalyan ^{BM}

Riverside House
Southwark Bridge Road
London
SE1 9HA
T: +44 (0)20 7261 4200
F: +44 (0)20 7261 4201
E: info@broadwaymalyan.com
www.broadwaymalyan.com

Client
Taylor Wimpey Central London
Project
Phoenix Place
Phase 2
Description
Proposed GA Plan - MMA-1
Block B, C & D
Level 01 +20.45 / +20.935

Status
For Information
Scale
1:200@A1
Job Number
32875_4 A-P2-03-PL-01
Date
07.05.19
Revision
-

Original size 100mm @ A1 Copyright Broadway Malyan Limited