

The copyright of this drawing is the property of SHAUN KNIGHT ARCHITECTURE LIMITED and may not be reproduced in any form without prior written consent.

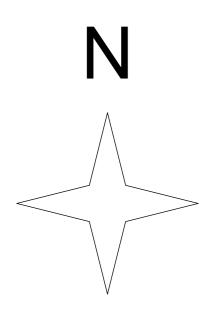

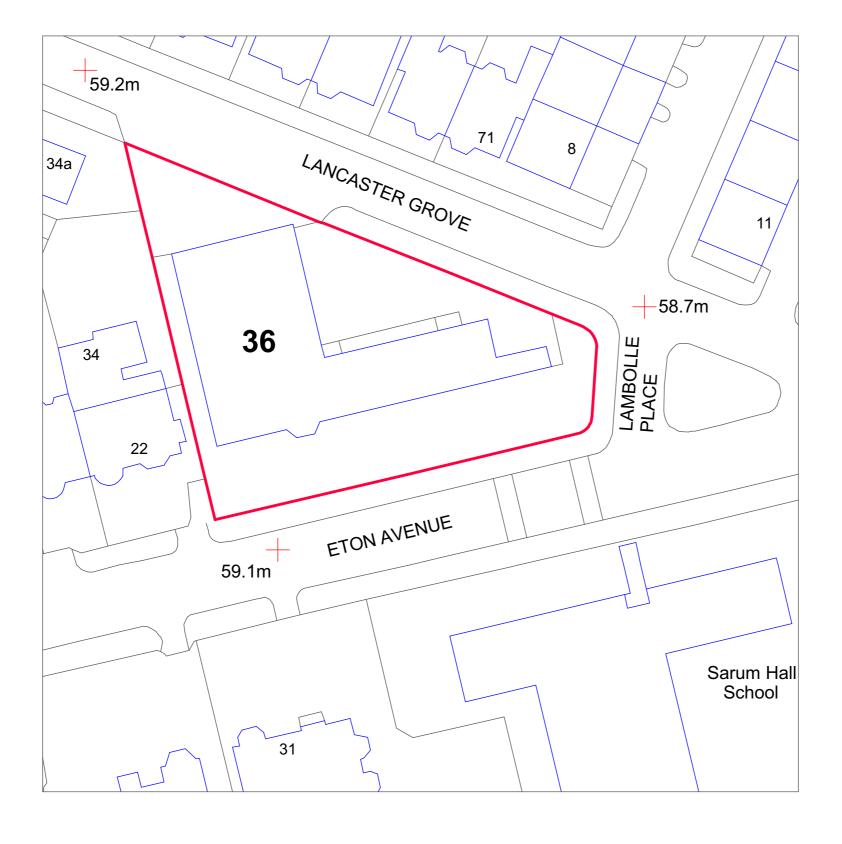



## **PLANNING**



## SHAUN KNIGHT ARCHITECTURE

40 FALCON ROAD,HAMPTON TW12 2RA 07824 815 258M 0208 287 0596T E:skarchitecture@hotmail.co.uk W:shaunknightarchitecture.com

## PROJECT: 36 LANCASTER GROVE

TITLE : LOCATION PLAN

Date: April 2015

Scale: 1:500 AT A3 Drawn: SDK

DRAWING NUMBER: 501