
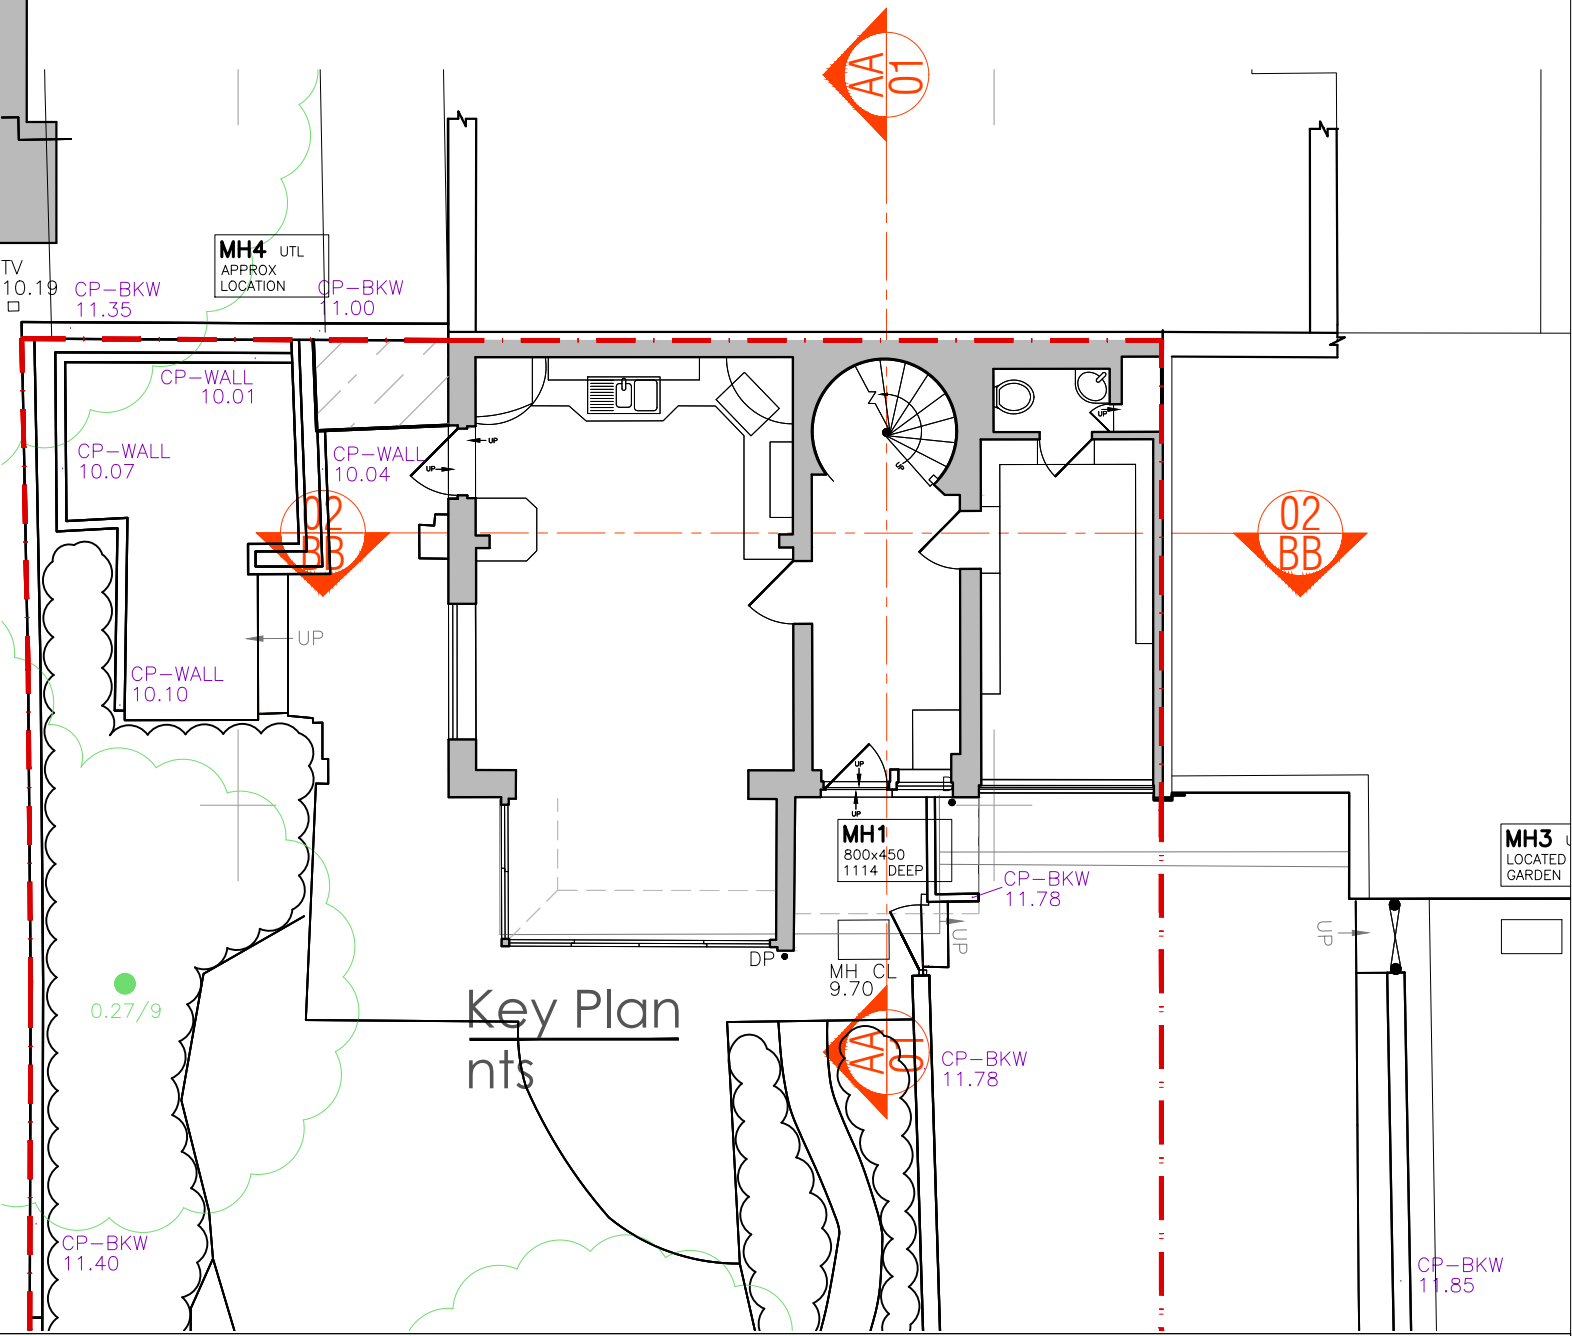
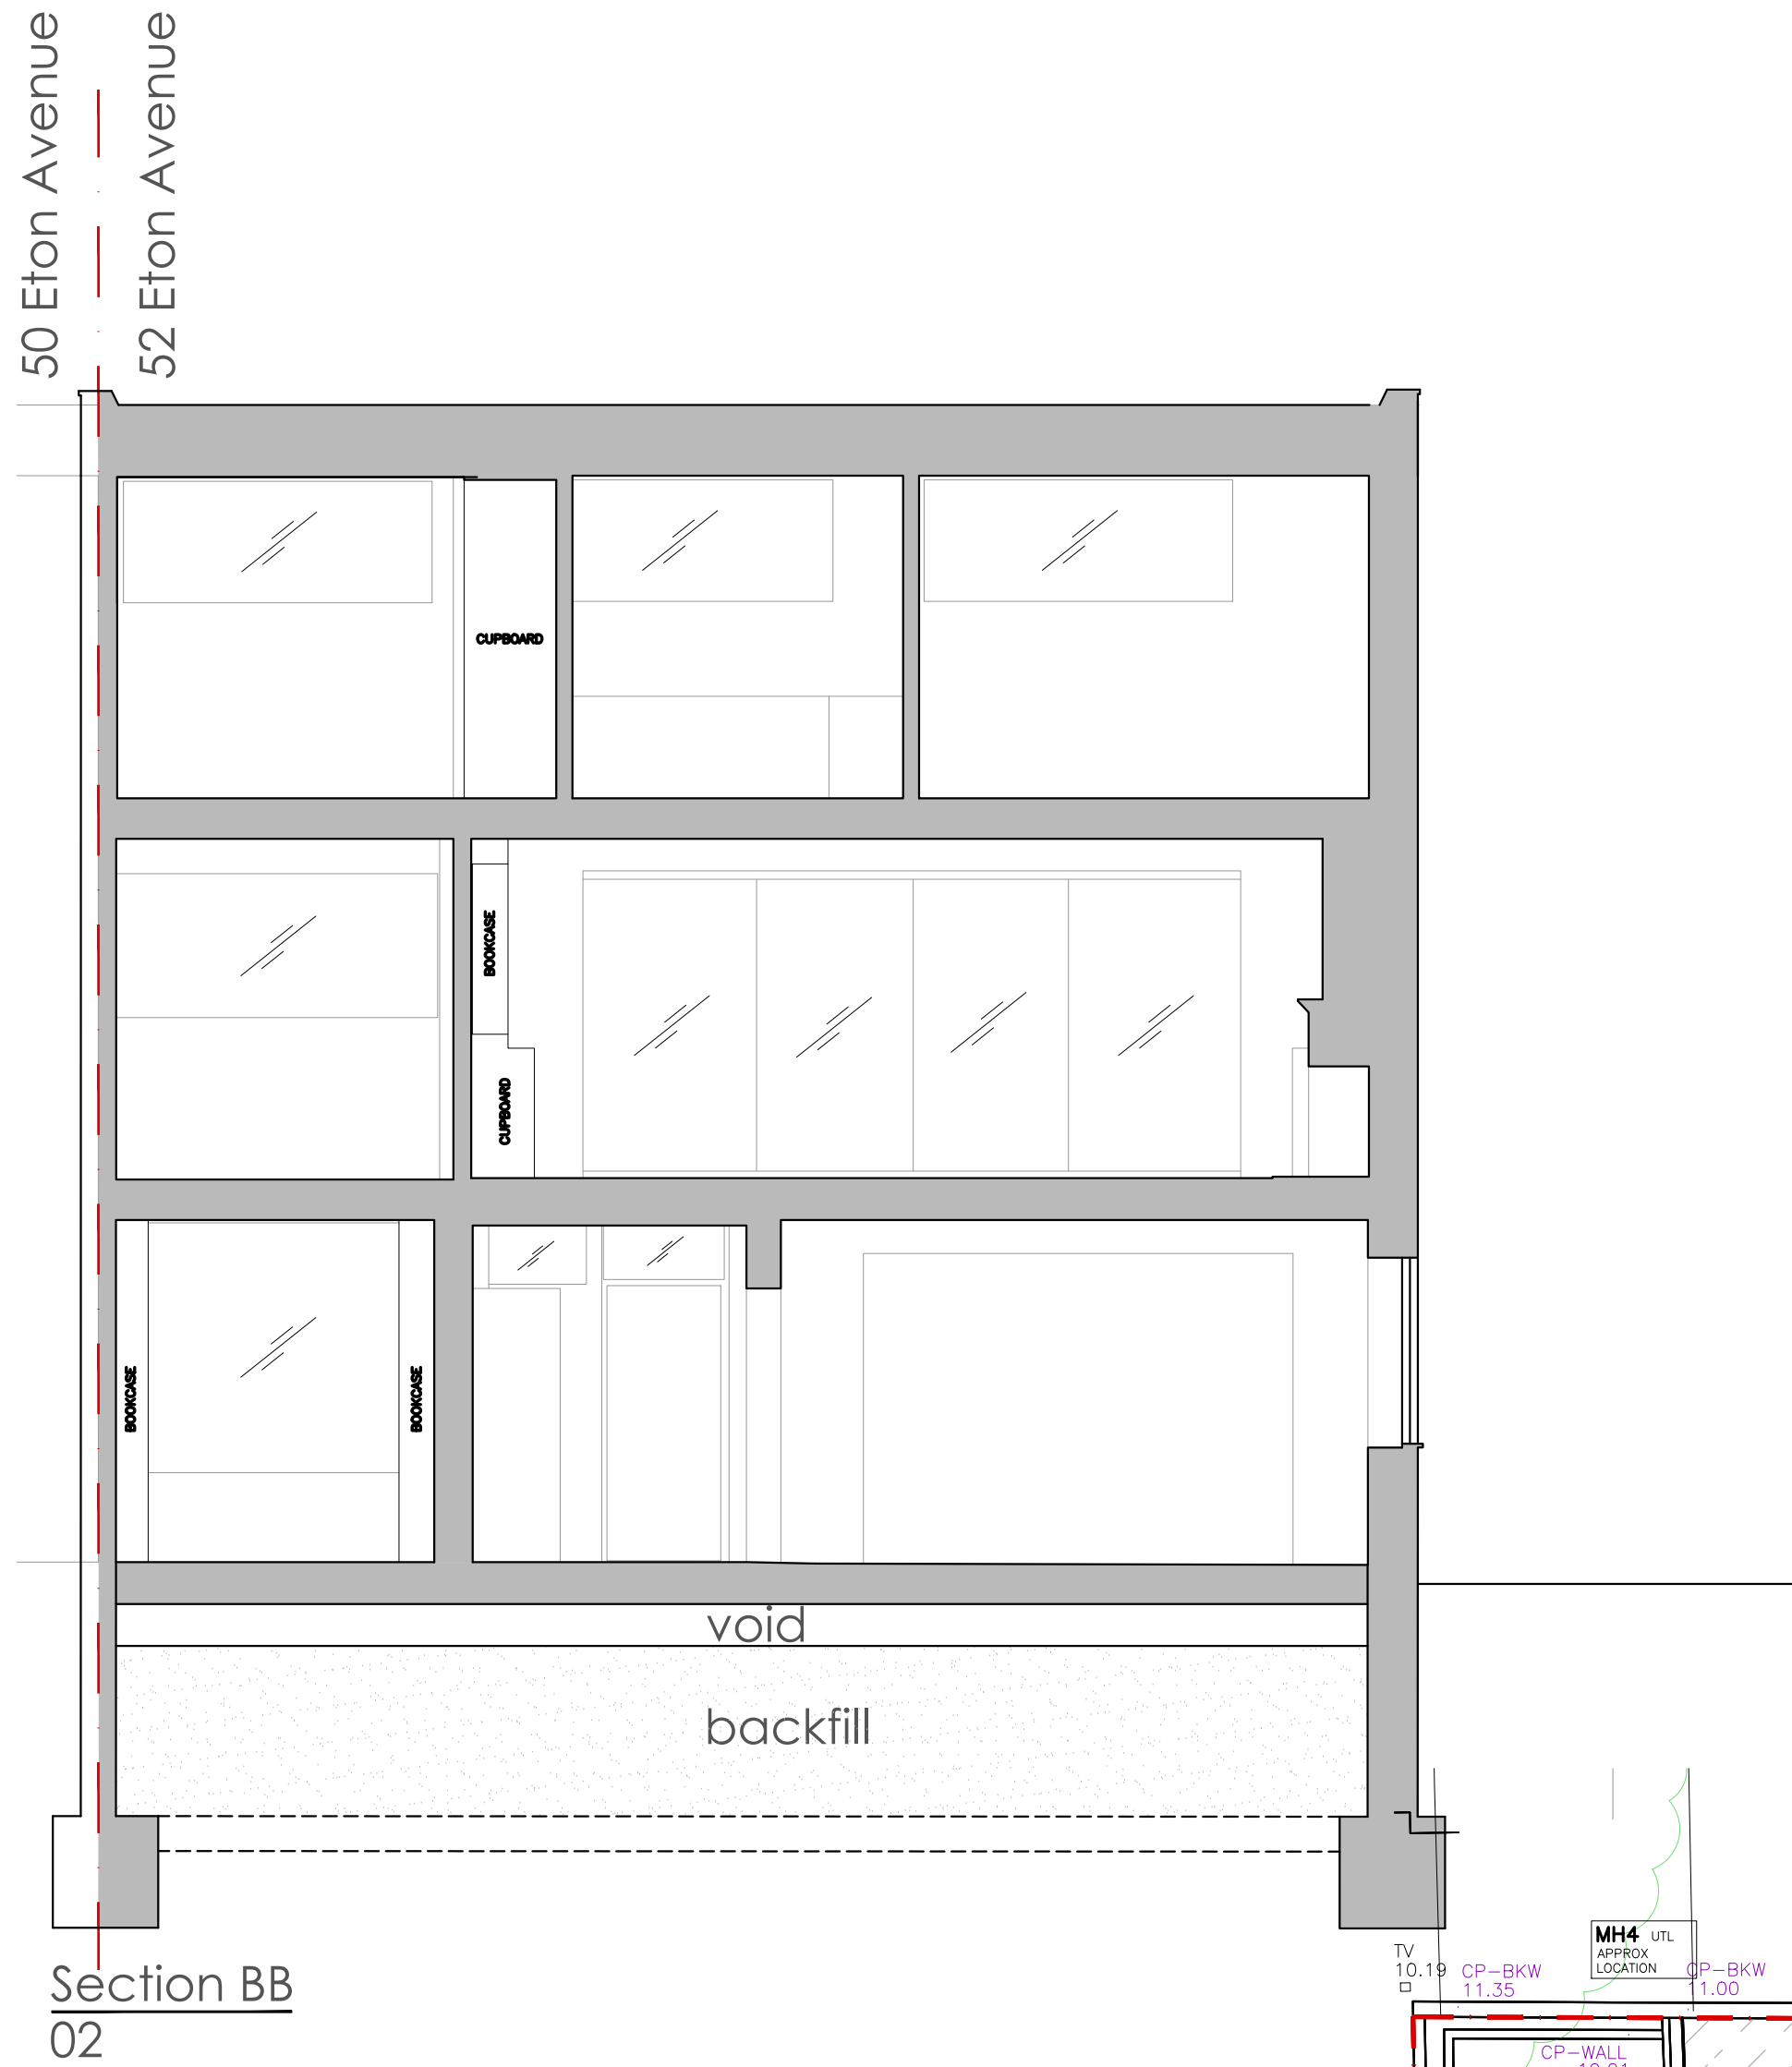


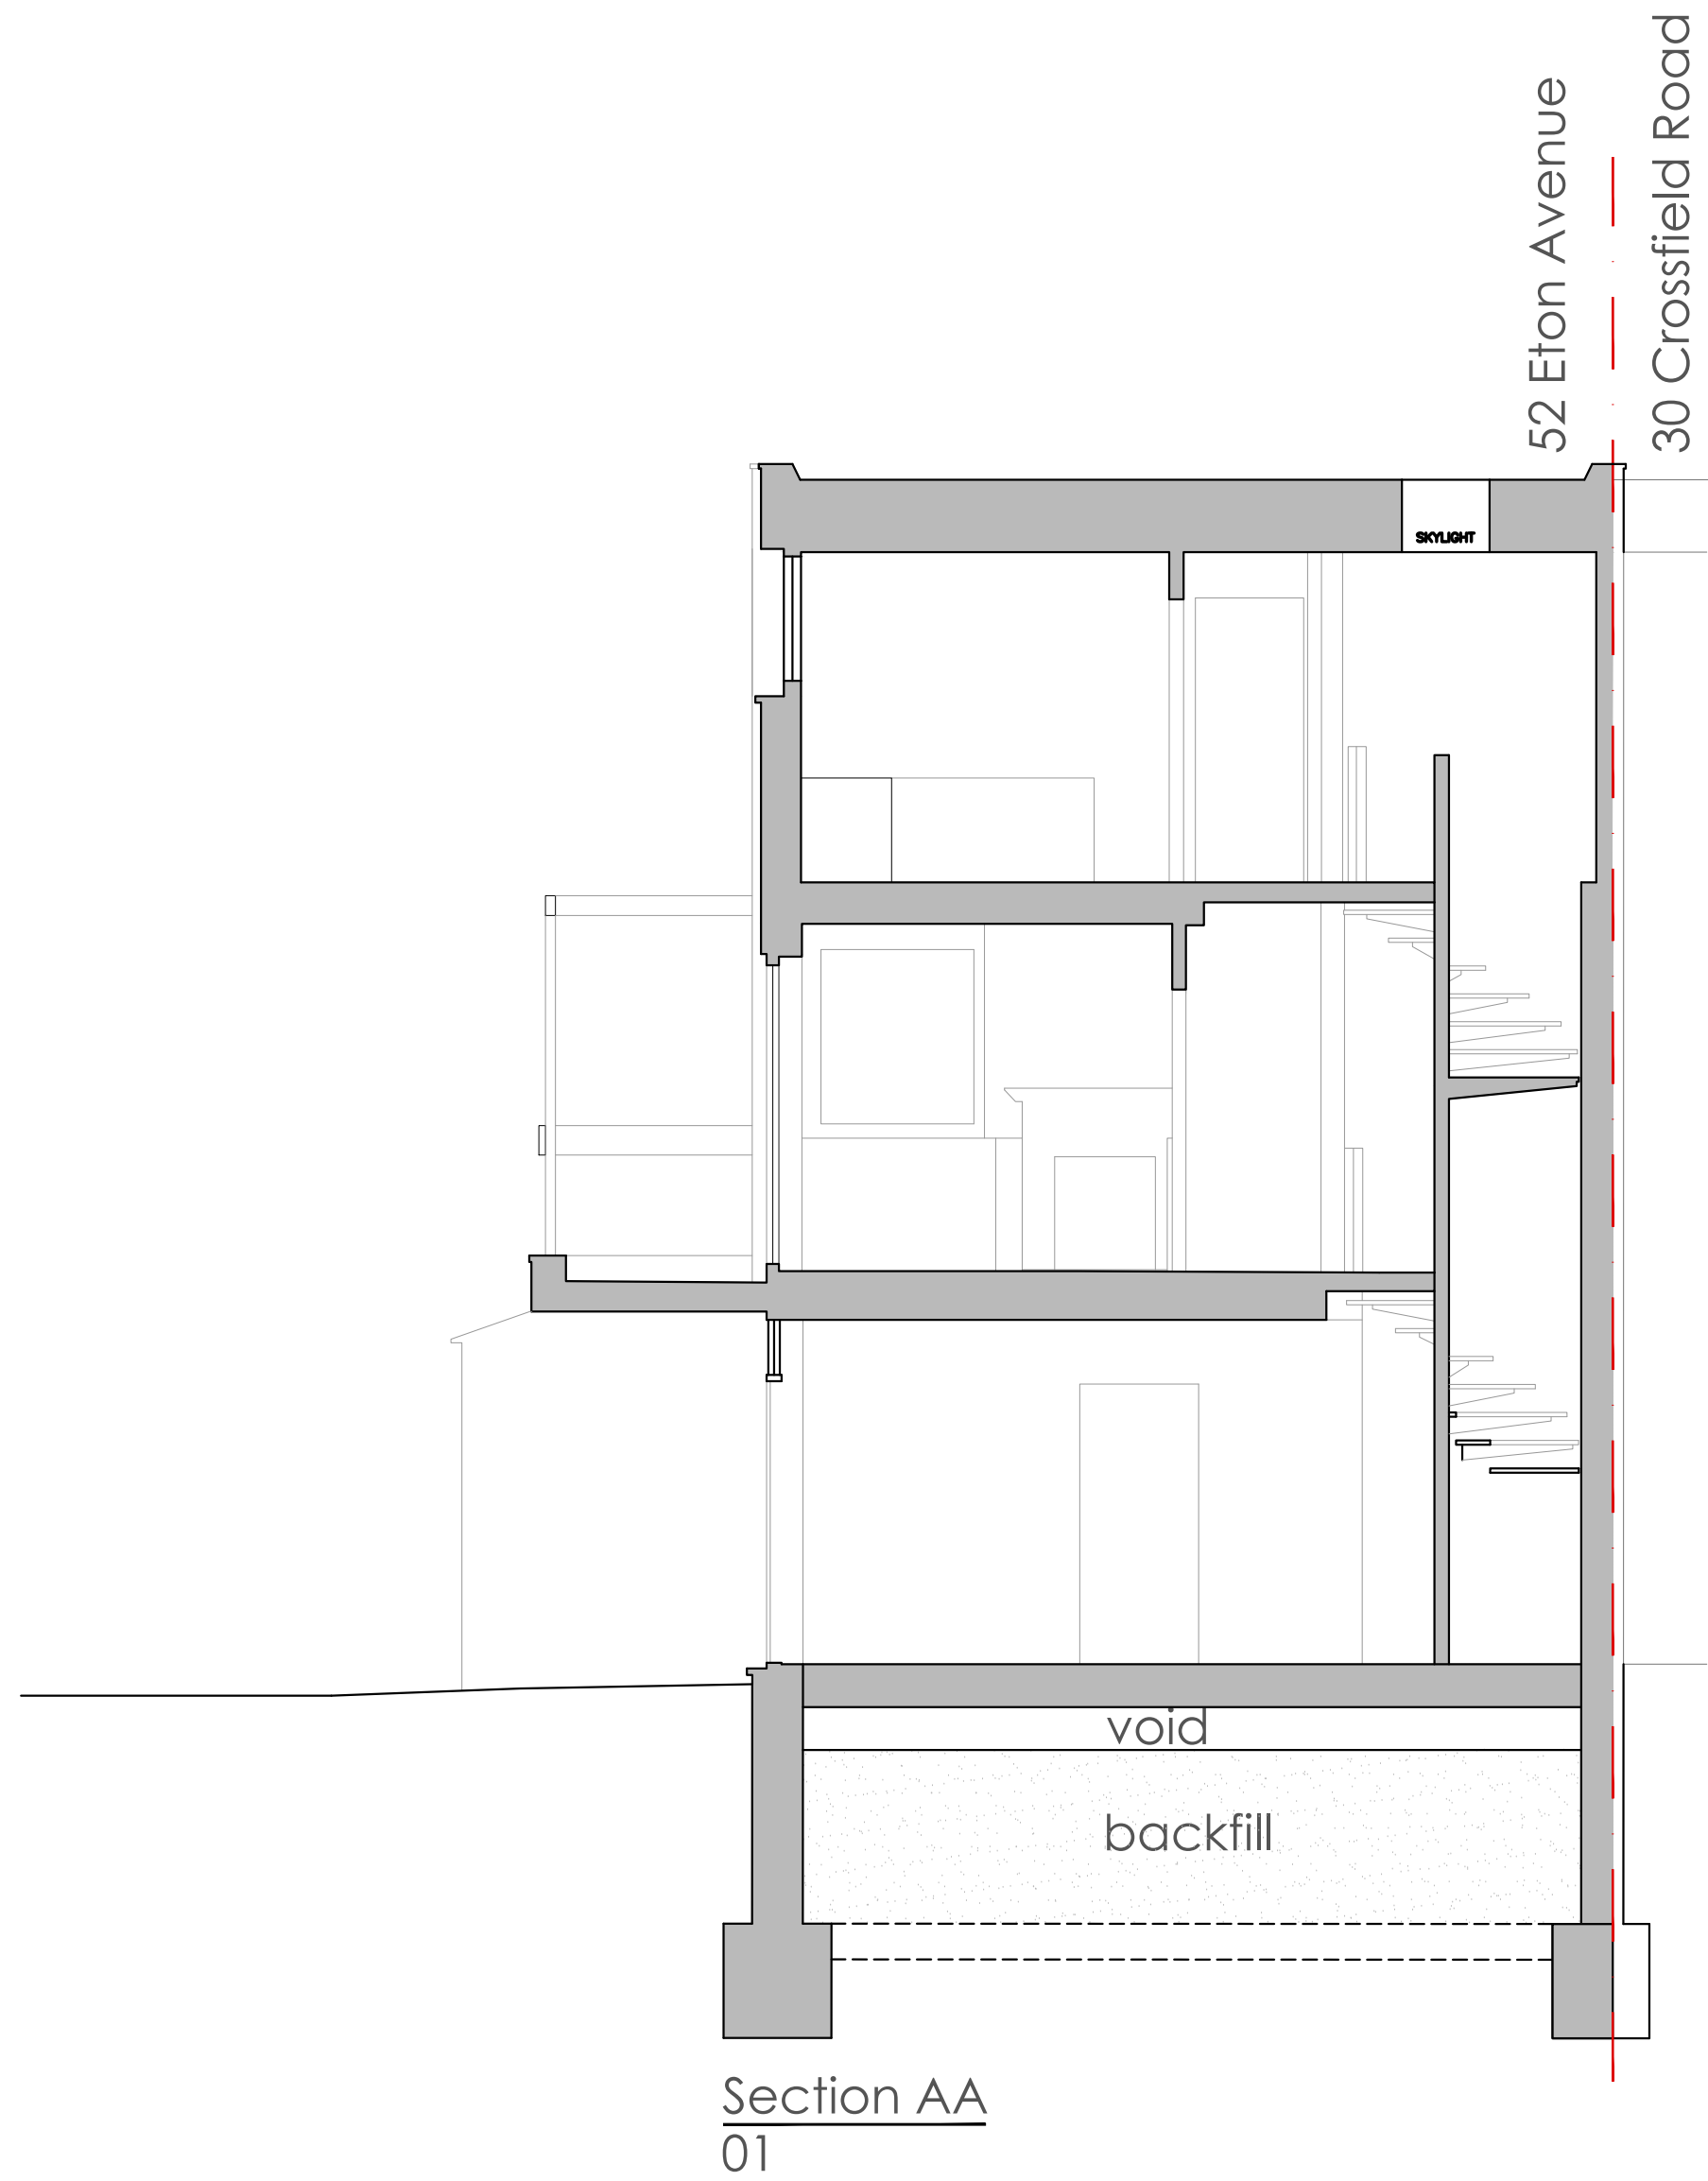

NOTES • Do not scale off these drawings. Dimensions govern. • All dimensions are given in millimetres (mm) unless otherwise noted. • All dimensions shall be verified on site before proceeding with the work; contractor before construction and fabrication commences. • Workmanship and materials to be accordance with the relevant current British Standard Codes of Practice and the Local Authorities requirements. • During construction the contractor shall be responsible for maintaining the structure in a stable condition. • These drawings are to be read in conjunction with all other contract documentation and other consultants documentation. • If in doubt, ask!							
E -01	27 03 2019	backfill noted		mk			
Rev	Date	Reason for Issue		ch'd			

ambigram architects

Studio 2.04, 60 Gray's Inn Road
London WC1X 8AQ

www.ambigramarchitects.com
info@ambigramarchitects.com

© Copyright 2019 ambigram architects ltd

52 Eton Avenue

Project address
London NW3 3HN

Project

Sections

as existing

Title

aa-1814

Job number

May 2019

Date

E-0301

Drawing no

mk

Drawn

E-b

Revision

1:50_@A1

1:100_@A3

Scale