

FIVE GUYS


Five Guys - Camden - 3622

Issue date:

08.03.2019




S1 Scale 1:25

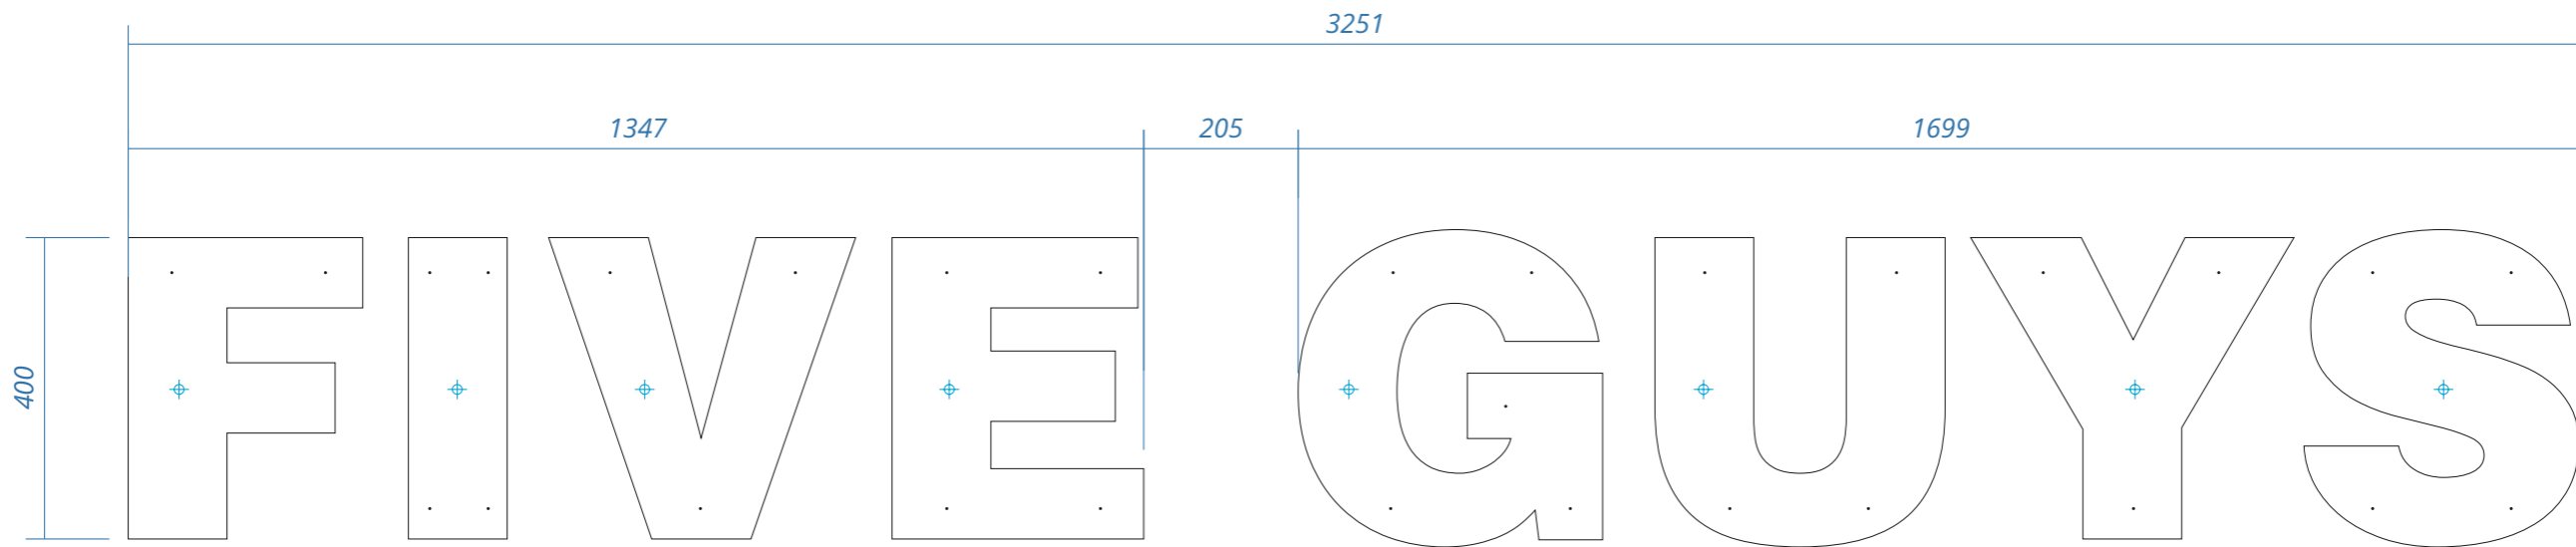

Five Guys Letters
Scale 1:10

- ⊕ 13mm Cable Hole
- 4mm Fixing Hole


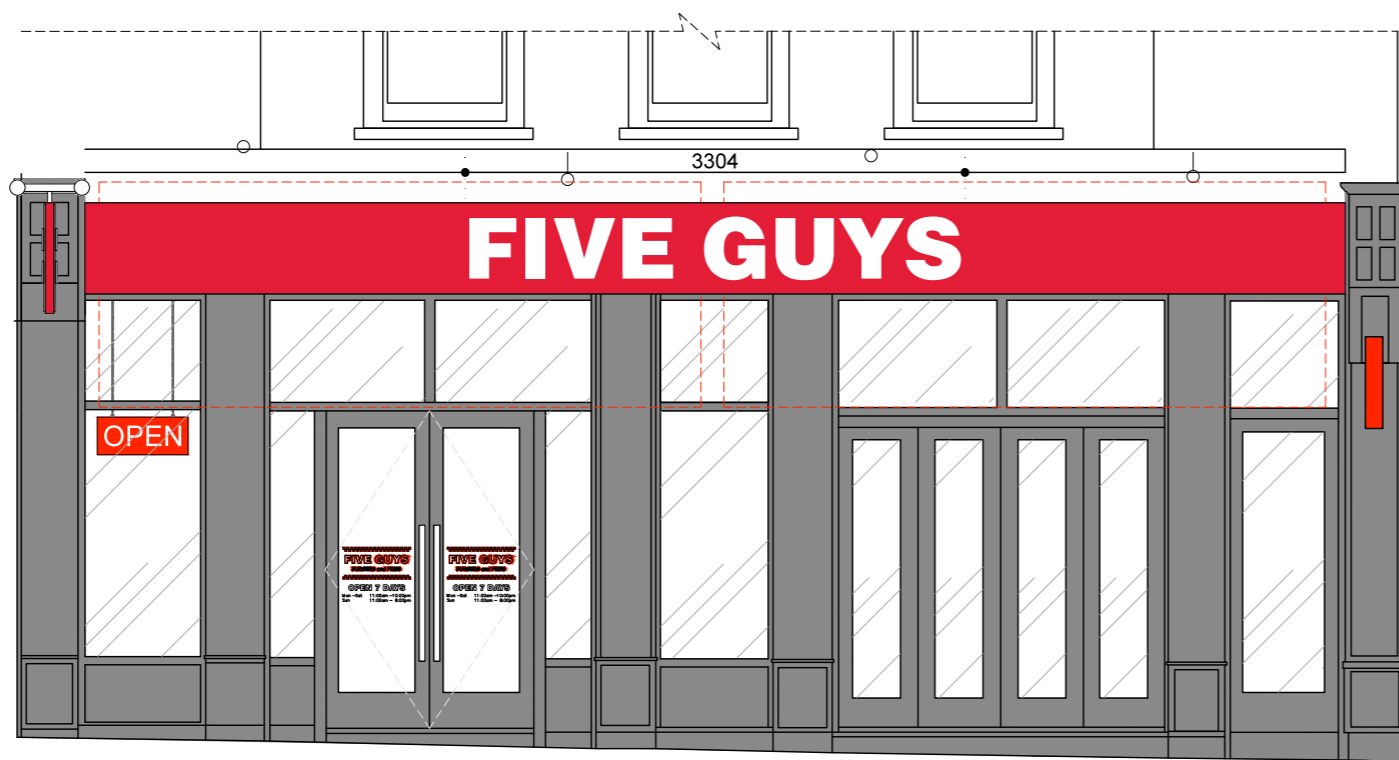


01 ELEVATIONS
SCALE 1:25 @ A1



Bestwood Road
Bulwell
Nottingham
NG6 8SS
Tel: 0115 976 1188

CLIENT: Five Guys			
PROJECT: Camden			
DESCRIPTION: Fascia			
DWG NO: SW-0319-16	JOB NO: 3622	Item: A	
DATE: 06.03.2019	DRAW BY: SW	Scale: A/S @A3	
REV	DATE	BY	DESCRIPTION
A	00.00.19	XX	XXXXXX
B	00.00.19	XX	XXXXXX
C	00.00.19	XX	XXXXXX
D	00.00.19	XX	XXXXXX

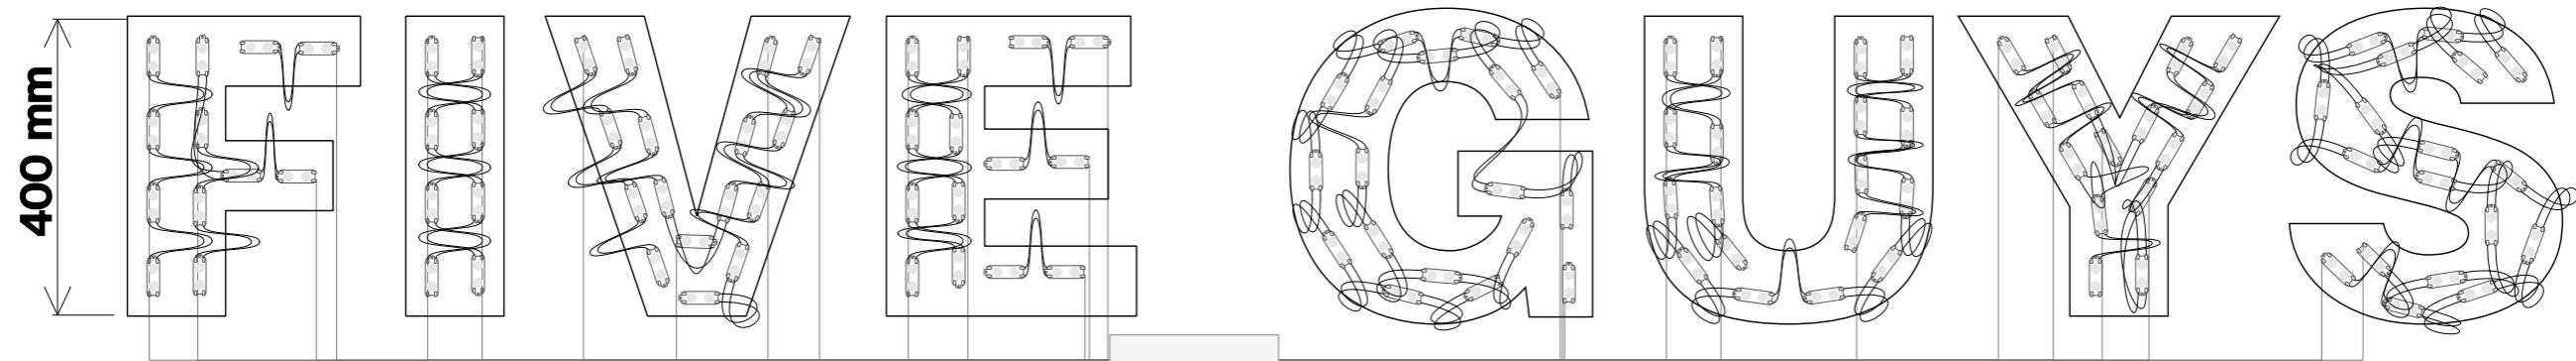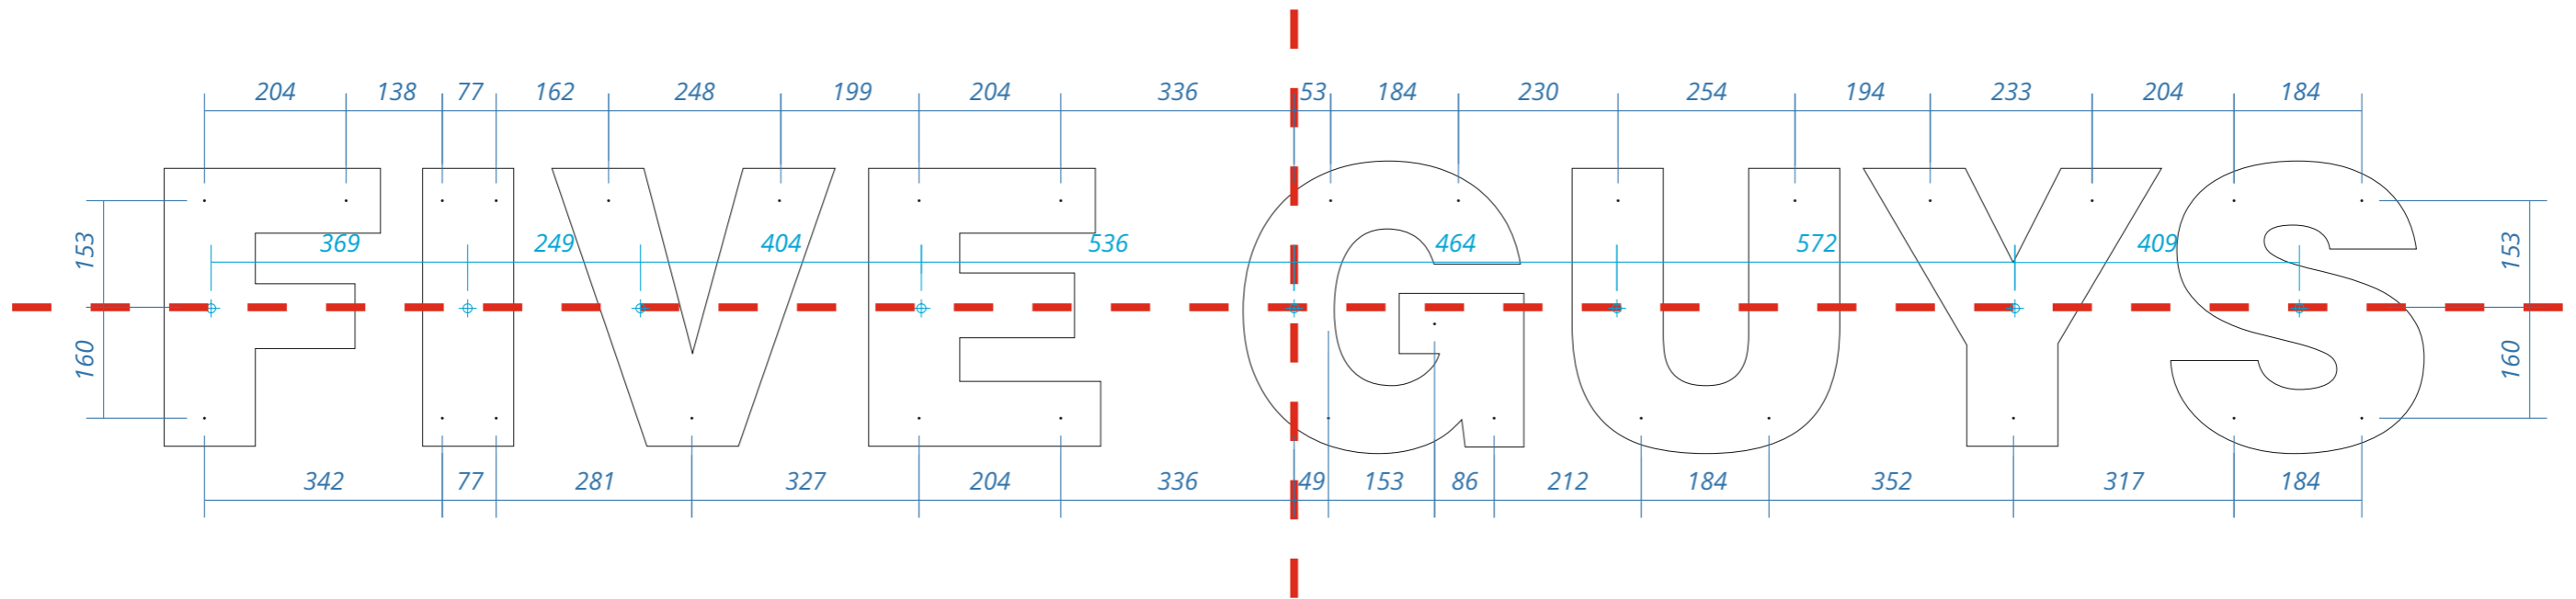

Load: 82.5%
 Modules: 119
 Watts: 123.8 of 150.0
 PS: Mean Well HLG 150W

F- 12 Mods
12.5w

I- 8 Mods
8.3w

V- 16 Mods
16.6w

E- 14 Mods
14.6w

G- 18 Mods
18.7w

U- 18 Mods
18.7w


Y- 15 Mods
15.6w

S- 18 Mods
18.7w



Bestwood Road
 Bulwell
 Nottingham
 NG6 8SS
 Tel: 0115 976 1188

CLIENT: Five Guys			
PROJECT: Camden			
DESCRIPTION: Fascia			
DWG NO: SW-0319-17	JOB NO: 3622	Item: A	
DATE: 06.03.2019	DRAW BY: SW	Scale: A/S @A3	
REV	DATE	BY	DESCRIPTION
A	00.00.19	XX	XXXXXX
B	00.00.19	XX	XXXXXX
C	00.00.19	XX	XXXXXX
D	00.00.19	XX	XXXXXX

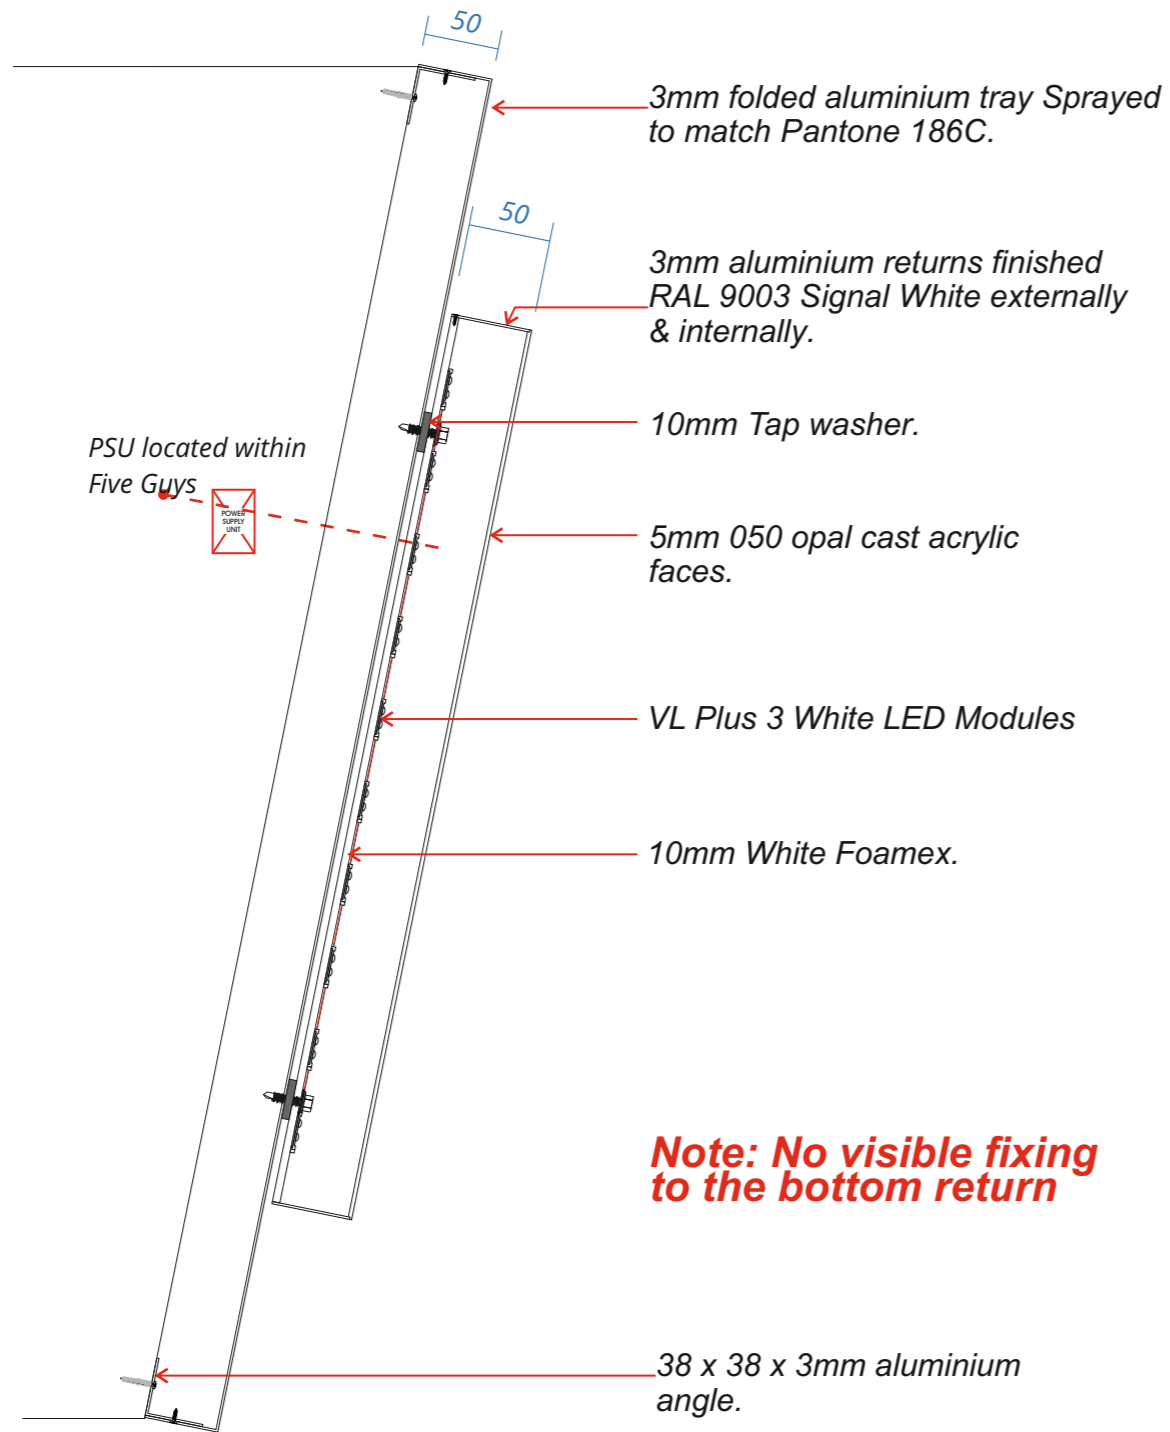


Section detail
Scale 1:5



Bestwood Road
Bulwell
Nottingham
NG6 8SS
Tel: 0115 976 1188

CLIENT: Five Guys			
PROJECT: Camden			
DESCRIPTION: Fascia			
DWG NO: SW-0319-18	JOB NO: 3622	Item: A	
DATE: 06.03.2019	DRAW BY: SW	Scale: A/S @A3	
REV	DATE	BY	DESCRIPTION
A	00.00.19	XX	XXXXXXXX
B	00.00.19	XX	XXXXXXXX
C	00.00.19	XX	XXXXXXXX
D	00.00.19	XX	XXXXXXXX

Use existing bracket

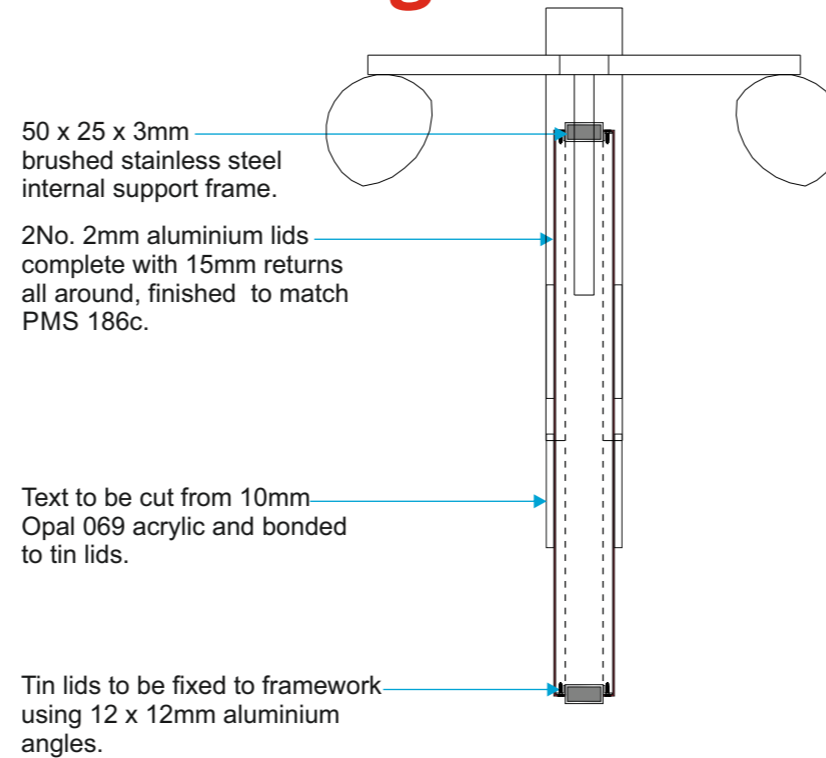

Section
Scale 1:10



Bestwood Road
Bulwell
Nottingham
NG6 8SS
Tel: 0115 976 1188

CLIENT: Five Guys			
PROJECT: Camden			
DESCRIPTION: Fascia			
DWG NO: SW-0319-19	JOB NO: 3622	Item: A	
DATE: 06.03.2019	DRAW BY: SW	Scale: A/S @A3	
REV	DATE	BY	DESCRIPTION
A	00.00.19	XX	XXXXXX
B	00.00.19	XX	XXXXXX
C	00.00.19	XX	XXXXXX
D	00.00.19	XX	XXXXXX