

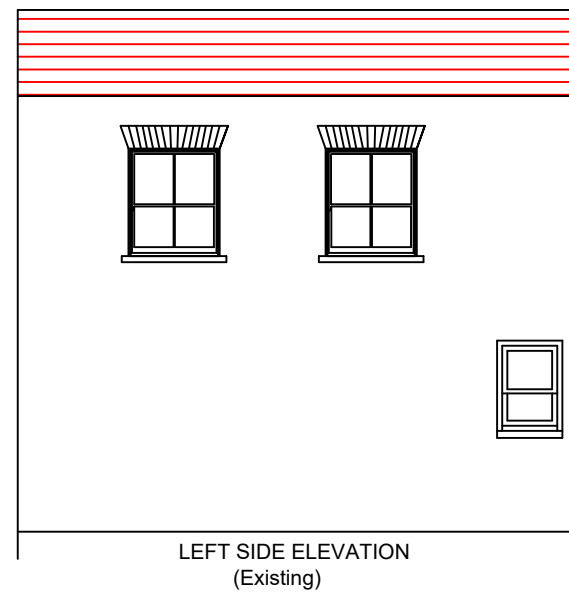
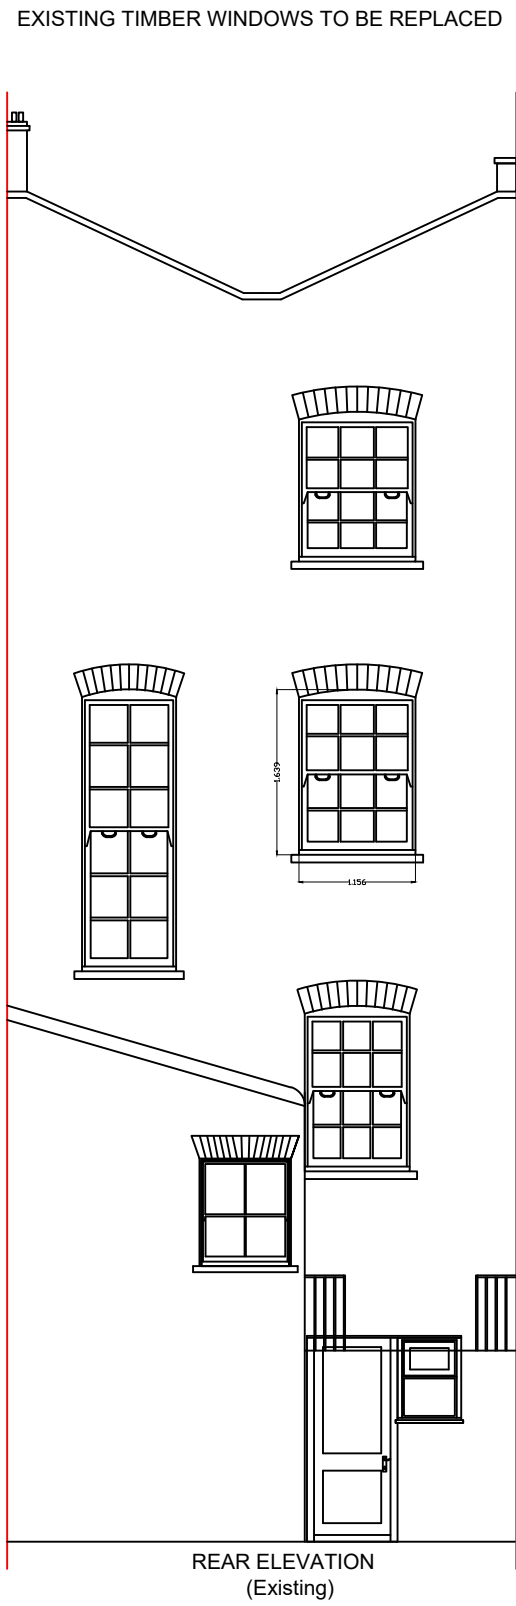


NOTES:

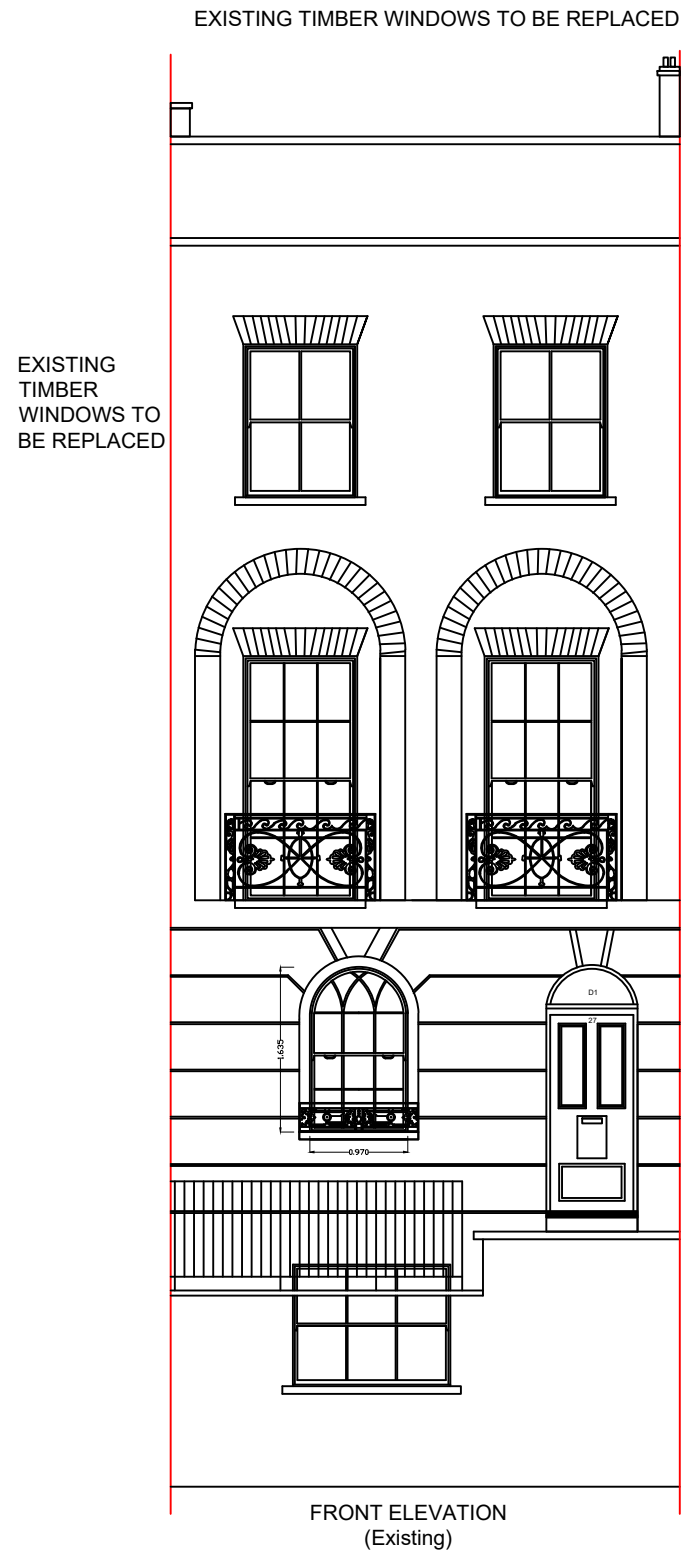

1:75

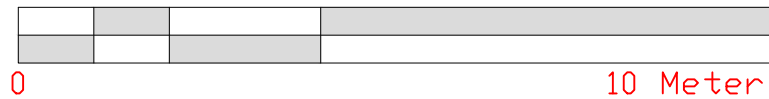

walker
CONSTRUCTION CONSULTANTS

EMPLOYER'S AGENTS & PROJECT MANAGERS
Unit A Court House 11a High Street Barnet
LONDON EN5 5UJ
TEL: 020 8446 5537
E-MAIL: INFO@WALKERMANAGEMENT.CO.UK

TITLE
EXISTING ELEVATIONS

PROJECT
27 Randolph Street

CLIENT
CIRCLE 33 HOUSING / KIER

SCALE: AS IDENTIFIED
CAD FILE: -
DATE: 08.11.17
DRAWN BY: GSR
CHECKED:

PROJECT NO. 3851	DRAWING NO. 3851/WM/01	REVISION 0
---------------------	---------------------------	---------------