


BRICK LINTEL (TO ALL WINDOWS)

WHITE PAINTED TIMBER SASH WINDOWS

PC CONCRETE CILLS


BRICK FACADES

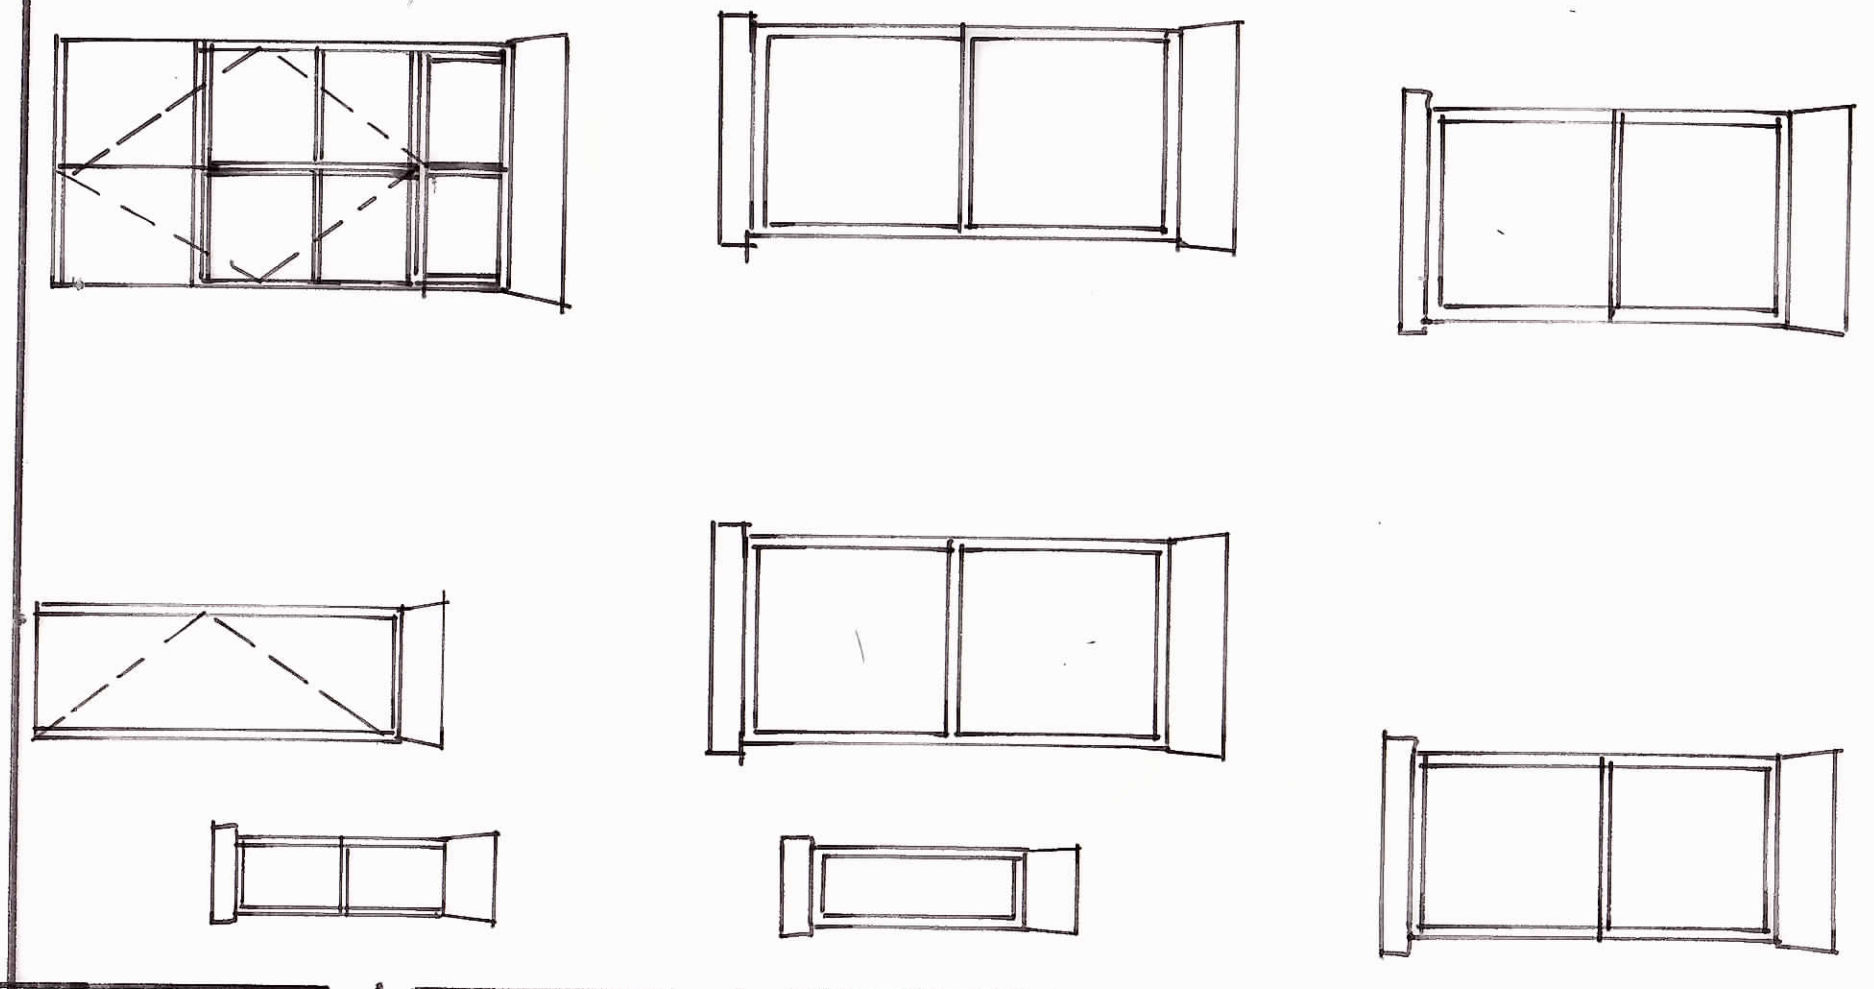

EXISTING REAR ELEVATION

13 BELSIZE CRESCENT
LONDON NW3 5QY

DWG 2071/2
APRIL 19 1:50

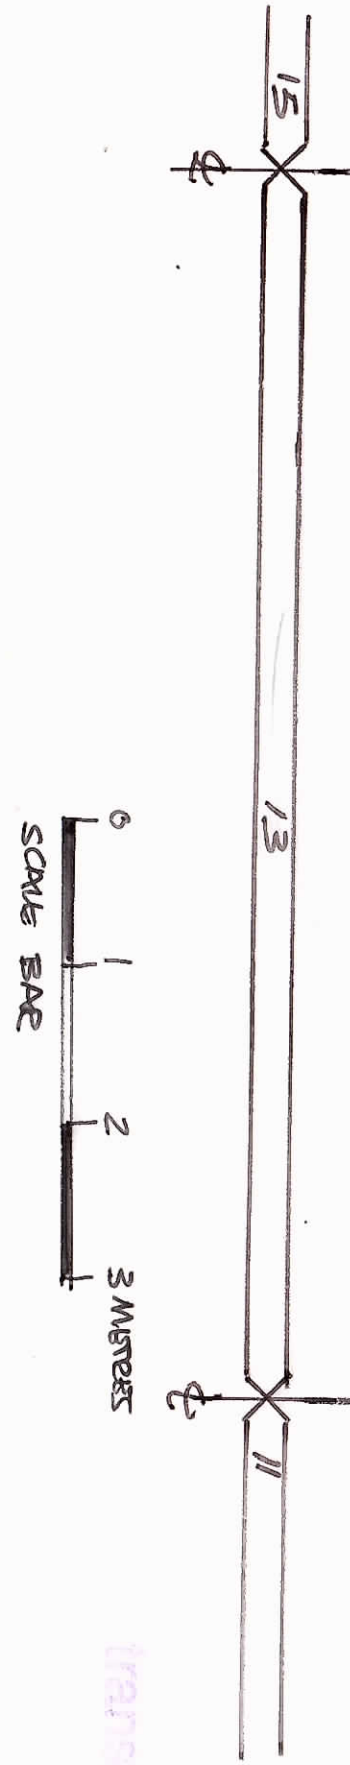

0 1 2 3 METRES
SCALE BAR