

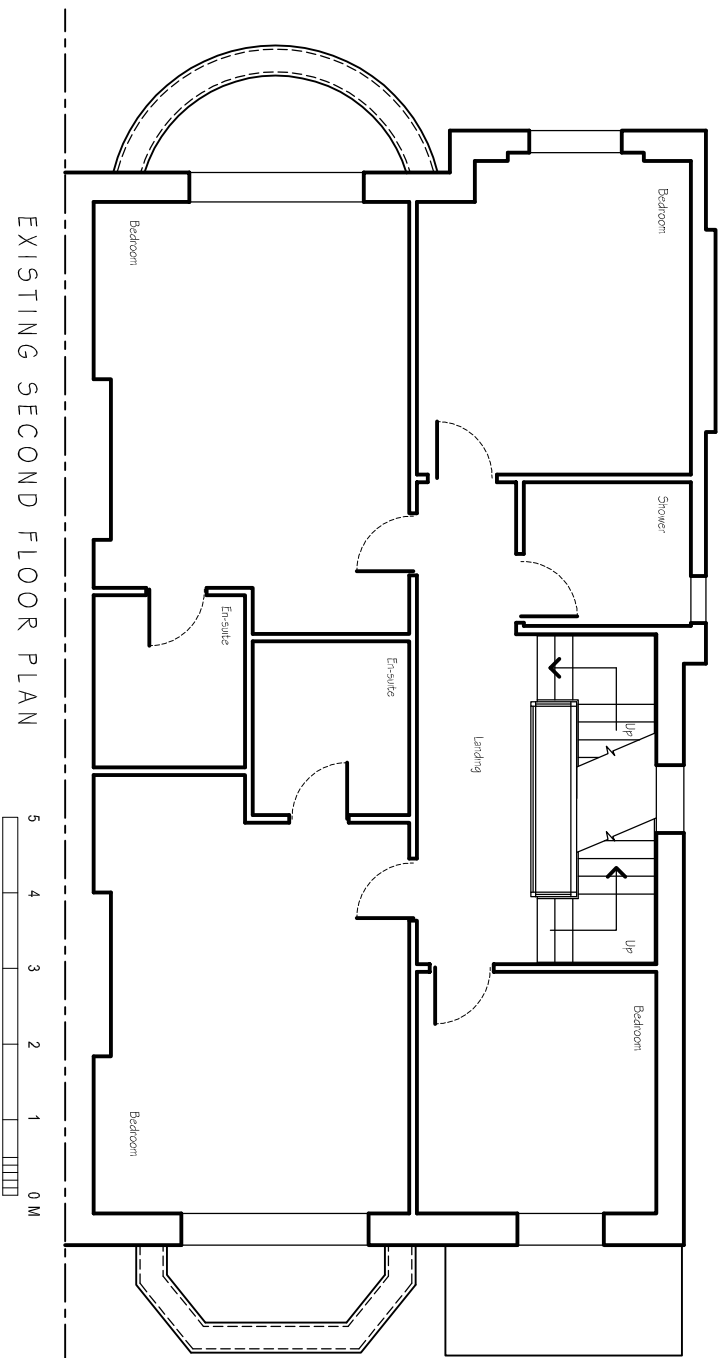
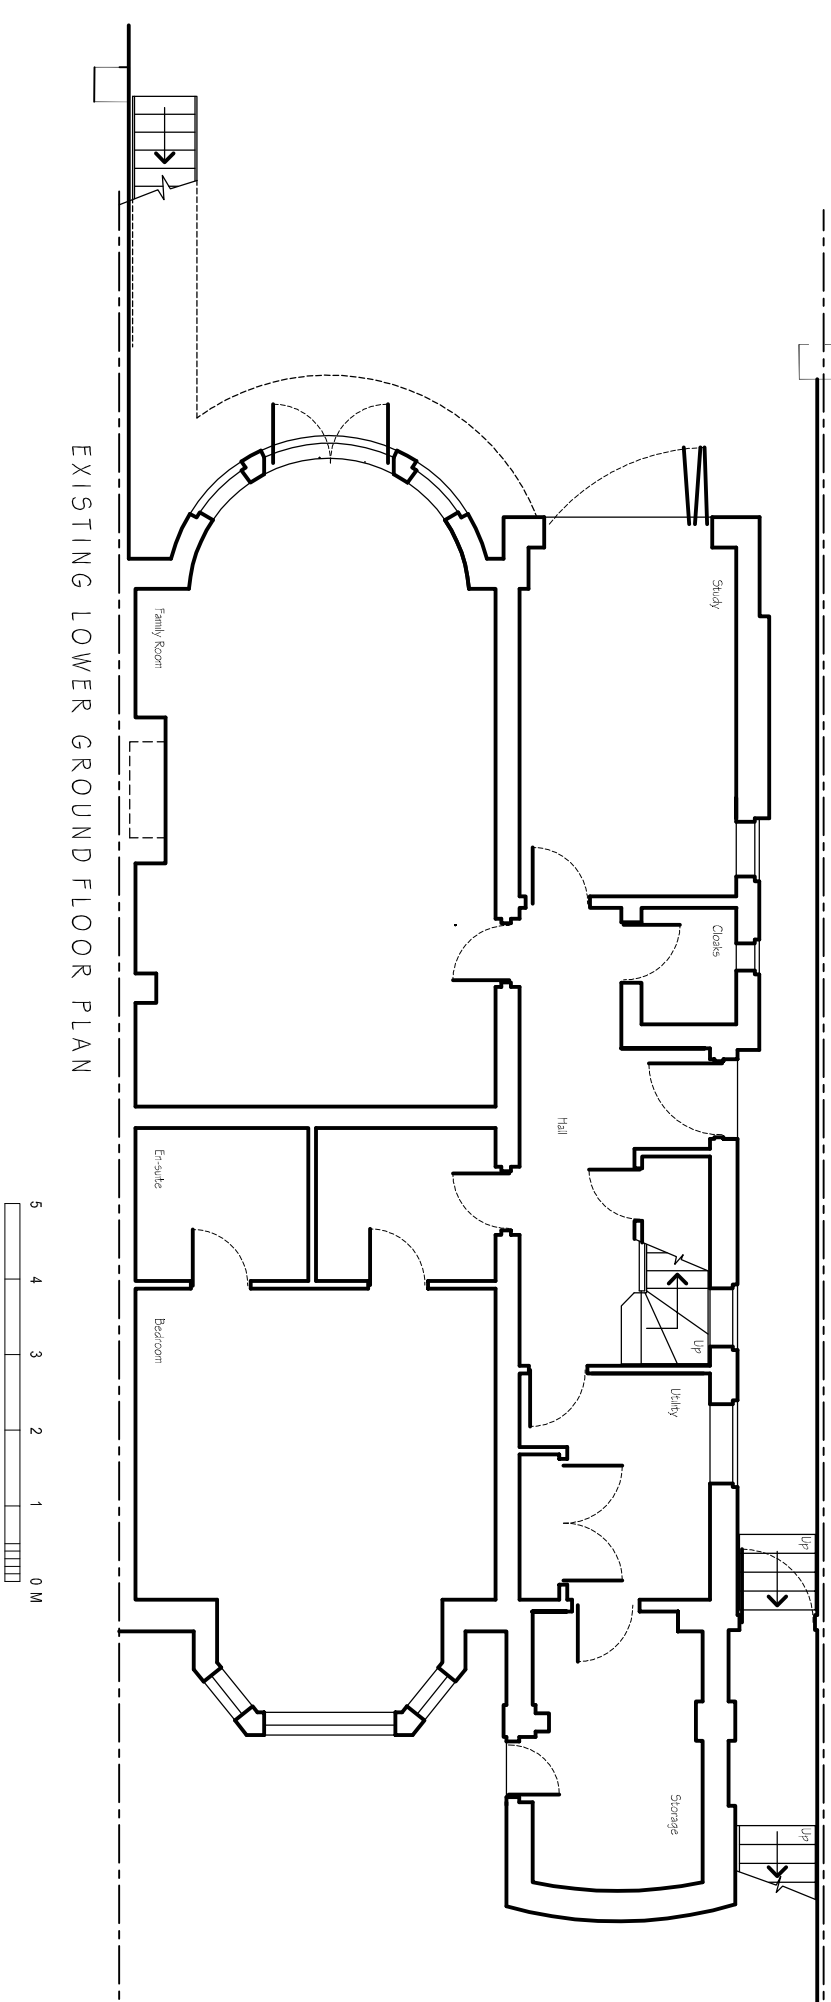
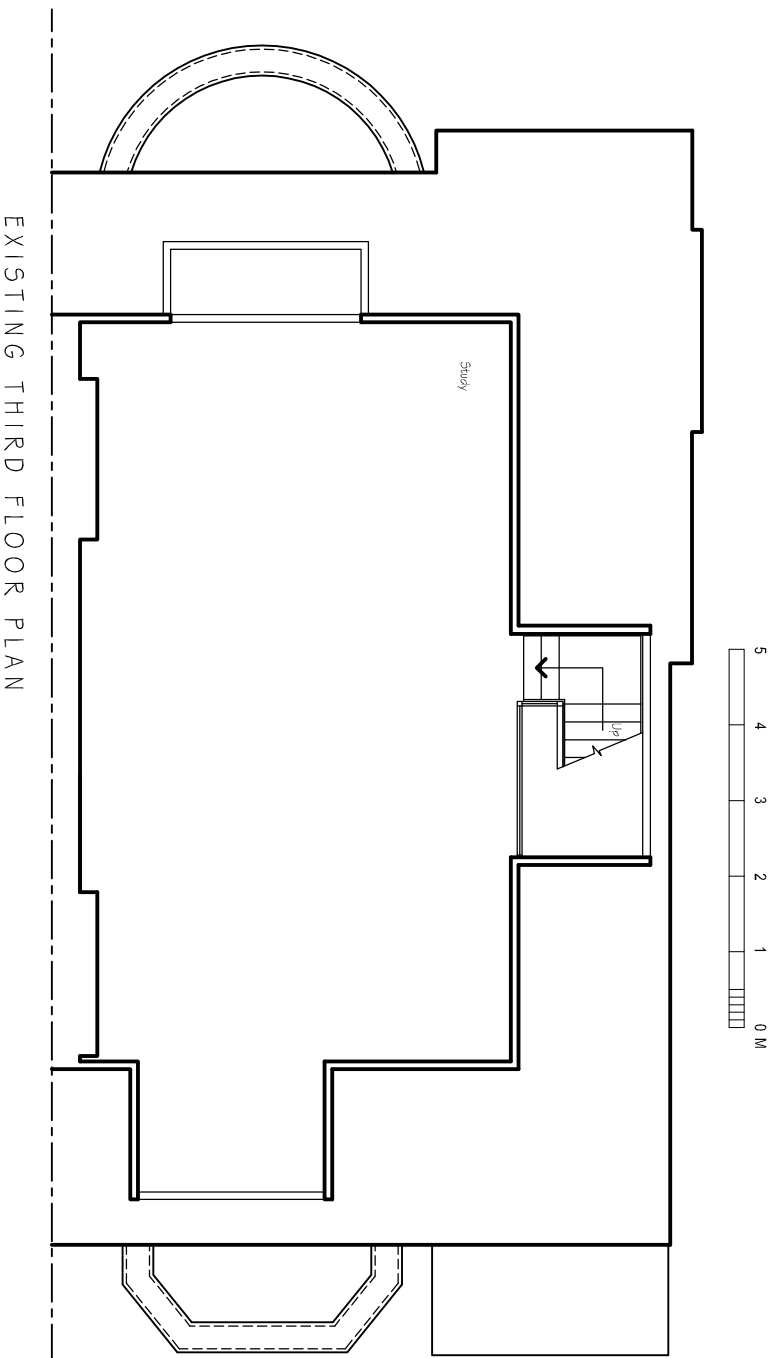
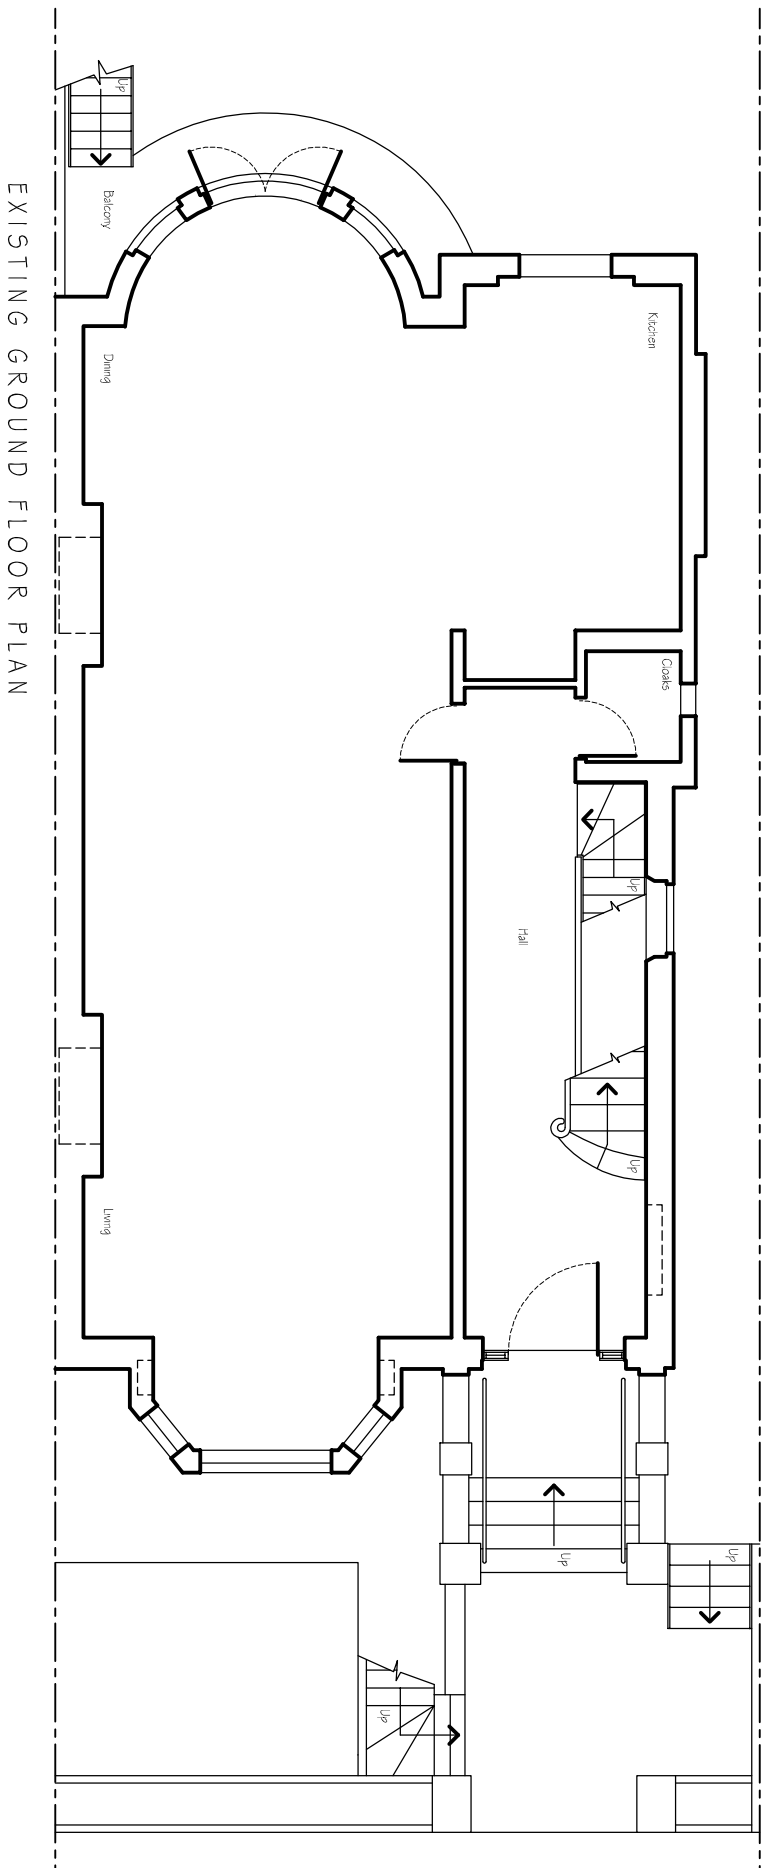


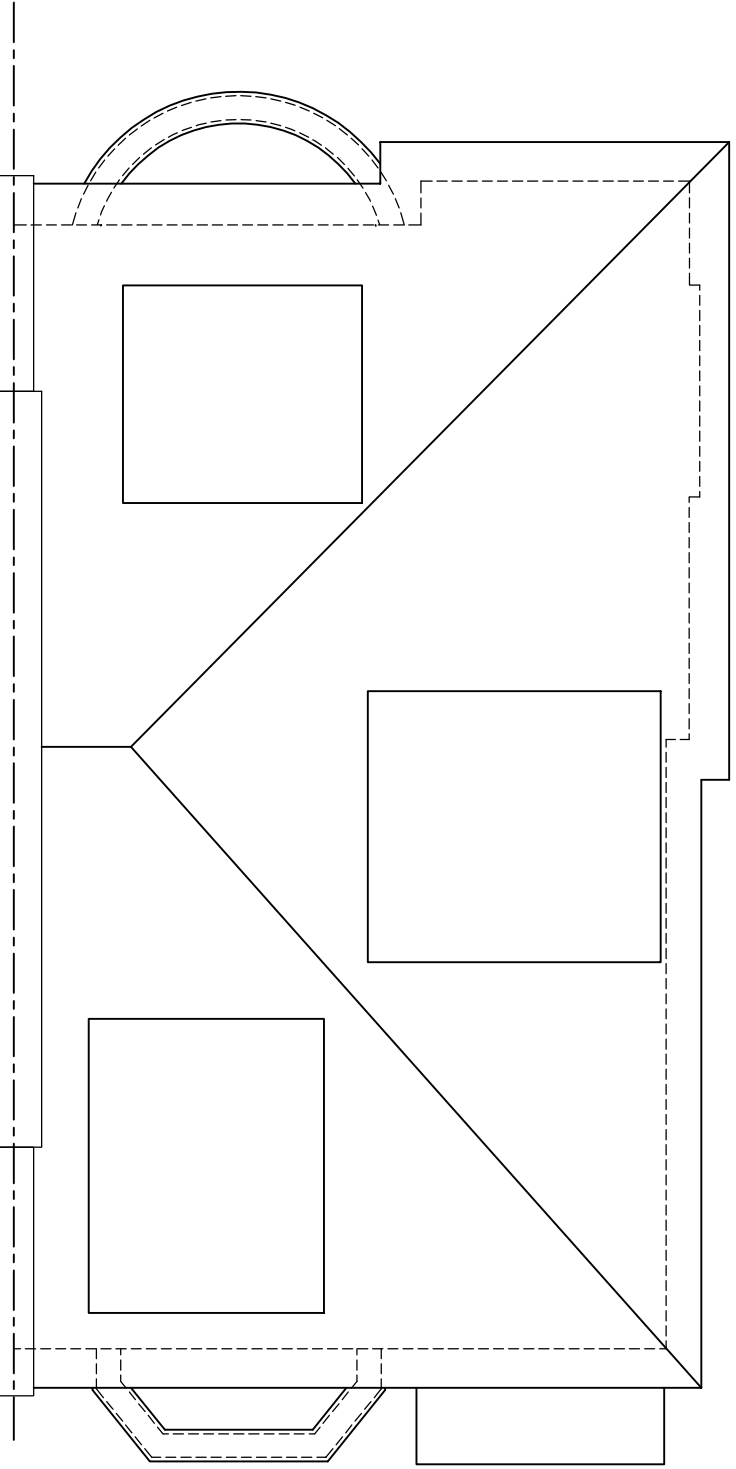

PLANNING

Planning and Building Regulations Design Consultants
Architectural Technologists
Local Authorities Planning Agent Group Member
Local Authorities Building Control Partner Member
Planning Portal Professional Status
Landmark and Progress Member
Planning Appeal Consultants

www.cadmonkies.co.uk
cadmonkies@btconnect.com
01280 - 70 44 44

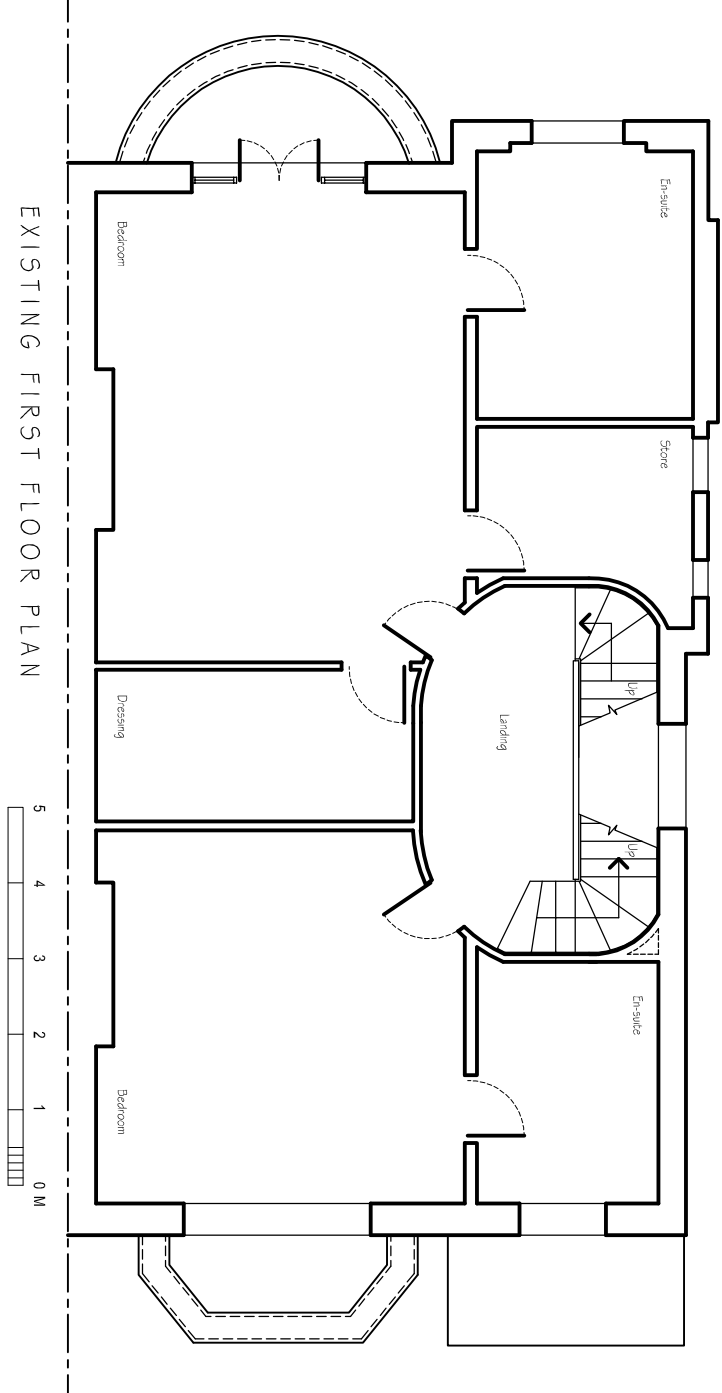

Head Office : The Beathouse, 19 Westminster Court,
BRACKLEY, Northants, NN13 7ED
London Offices : Studio A2, Headroom Road,
Thornhill Heath, London, NW3 8DQ
Cadmonkies Studio A2 Castle Yard,
Richmond, LONDON, TW10 6TF

CLIENT:	Dr O Pavlova
ADDRESS:	21 Belize Square, LONDON NW3 4HT.
CONTACT:	Dr O Pavlova
SITE:	21 Belize Square, LONDON NW3 4HT.
SCHEME:	Proposed Single Storey Rear Extension
DRAWING TITLE:	Existing Plans

DATE:	September 2017	DRAWN:	david berious
SCALE:	1:100	REV:	

DRAWING No: **P/17/294/002**