



Elevation of balustrade (generally, already permitted)

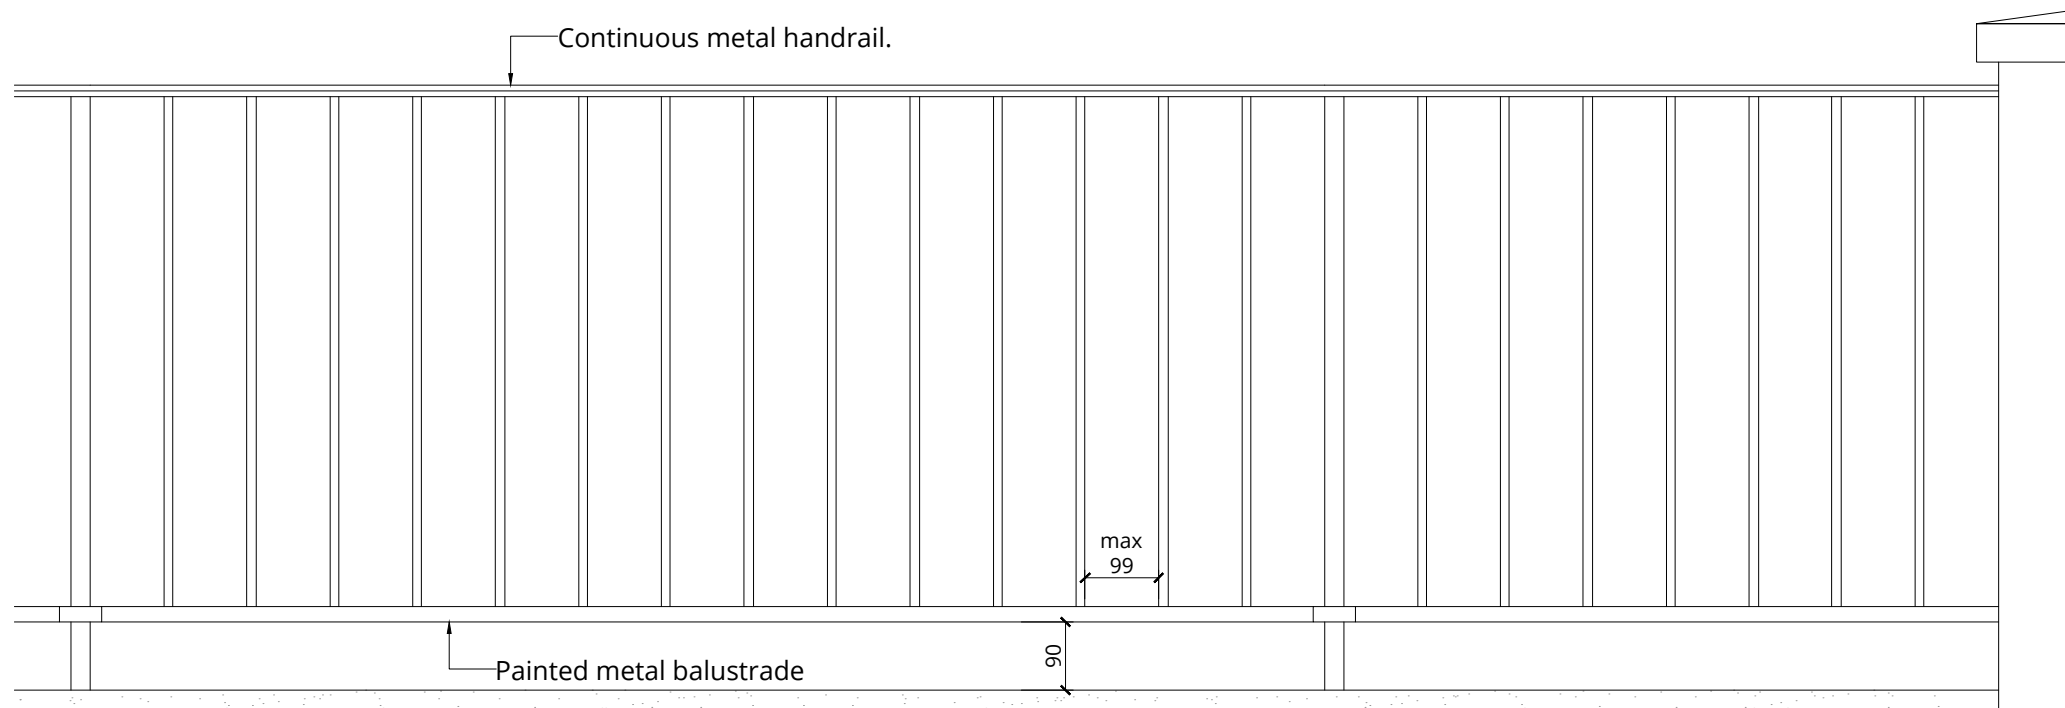

Elevation of balustrade (rear of middle garden only)

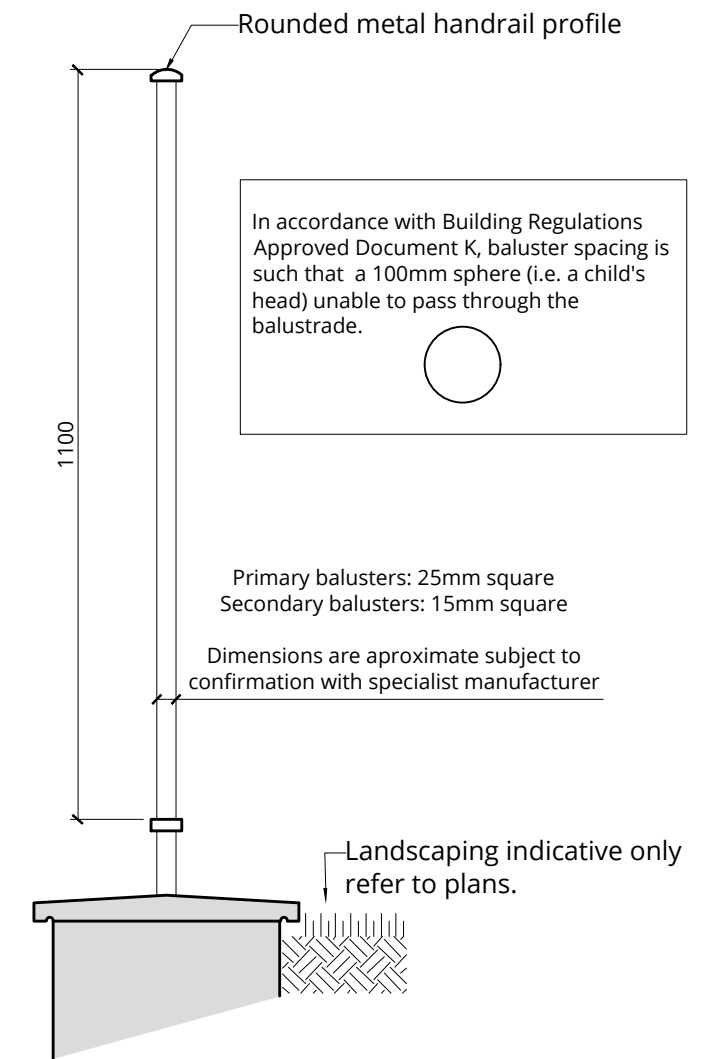

Section through balustrade

Rev.	Description	Date	Rev.	Description	Date	Rev.	Description	Date
0	First issue.	06.01.2017						
A	Balustrade with railheads added	08.08.2018						
B	Balustrade finials added	05.02.2019						
C	Balustrade railheads and finials omitted.	28.03.2019						

