


Existing

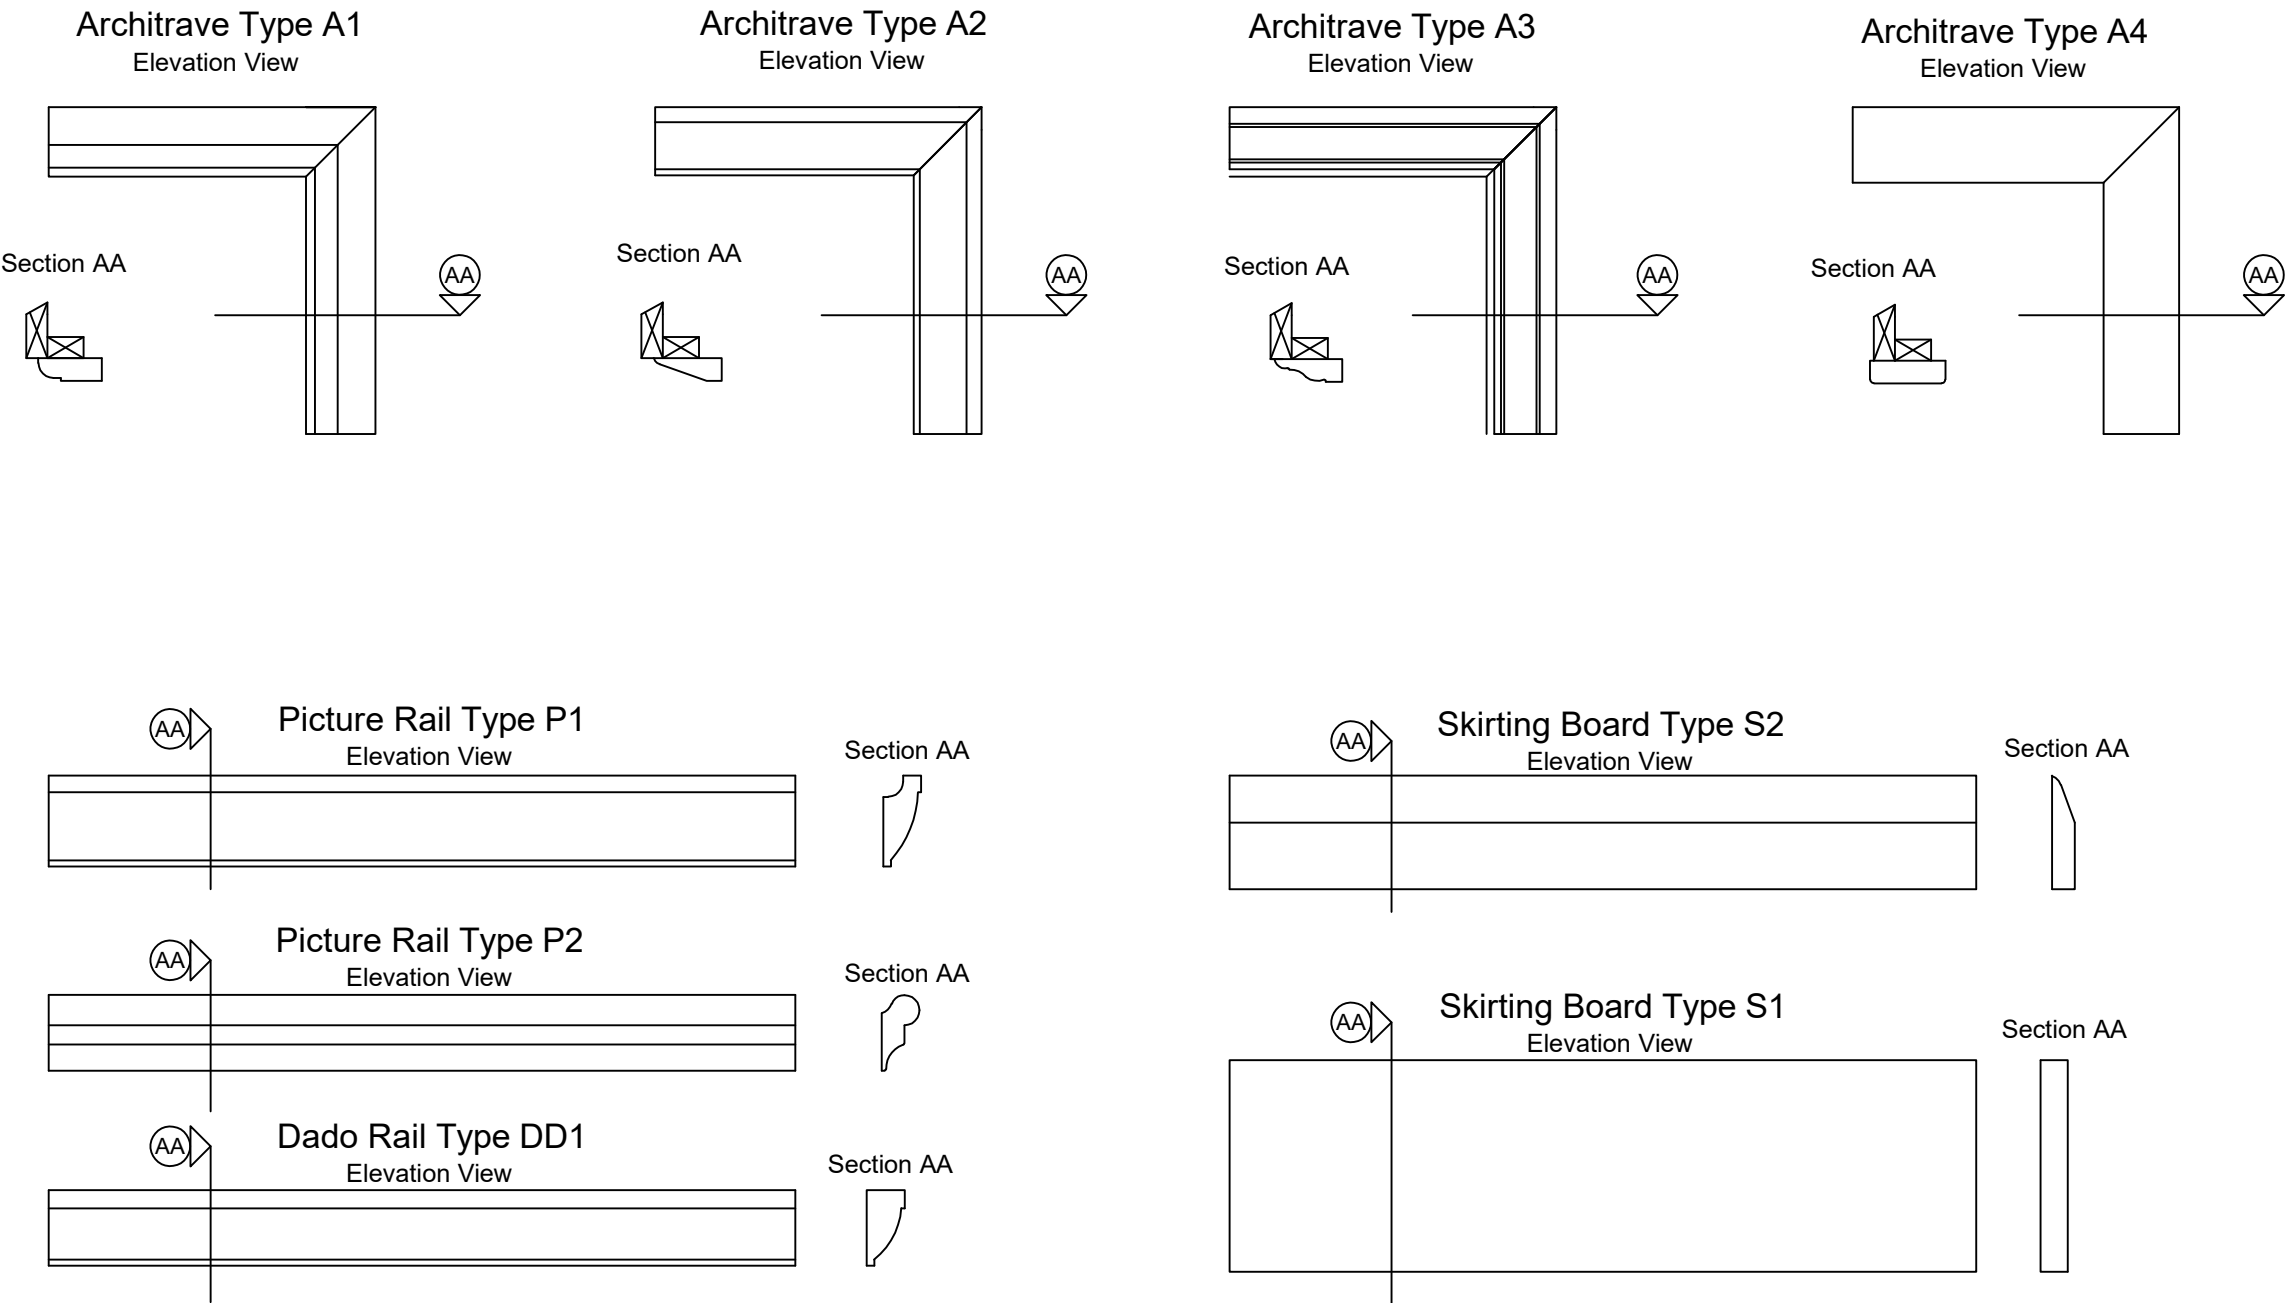

Replacement Joinery

All replacement softwood joinery to match profile and dimensions of the above. Proposed joinery layout in accordance with drawing no. 26849-13-D

Rev.	Date	Details
------	------	---------

All dimensions and levels are to be checked on site by the Contractor and any discrepancies are to be referred to the Surveyors before any works are put in hand.

Client	London Fire Commissioner
Site Address	West Hampstead Fire Station 325 West End Lane West Hampstead, NW6
Project	Firefighter's Cottages
Drawing Title	Existing Joinery Details

Job no.	26849
Drawn by	CD
Printed	10/04/19
Scale	1:5
Print size	A3
Cad Ref.	


DRON & WRIGHT
PROPERTY CONSULTANTS
18 St Swithins Lane
London EC4N 8AD
T: 020 7891 2345
droncity@dronwright.co.uk

Drawing Sheet no.
26849-13-B