



Over-stair Cupboard Detail C1

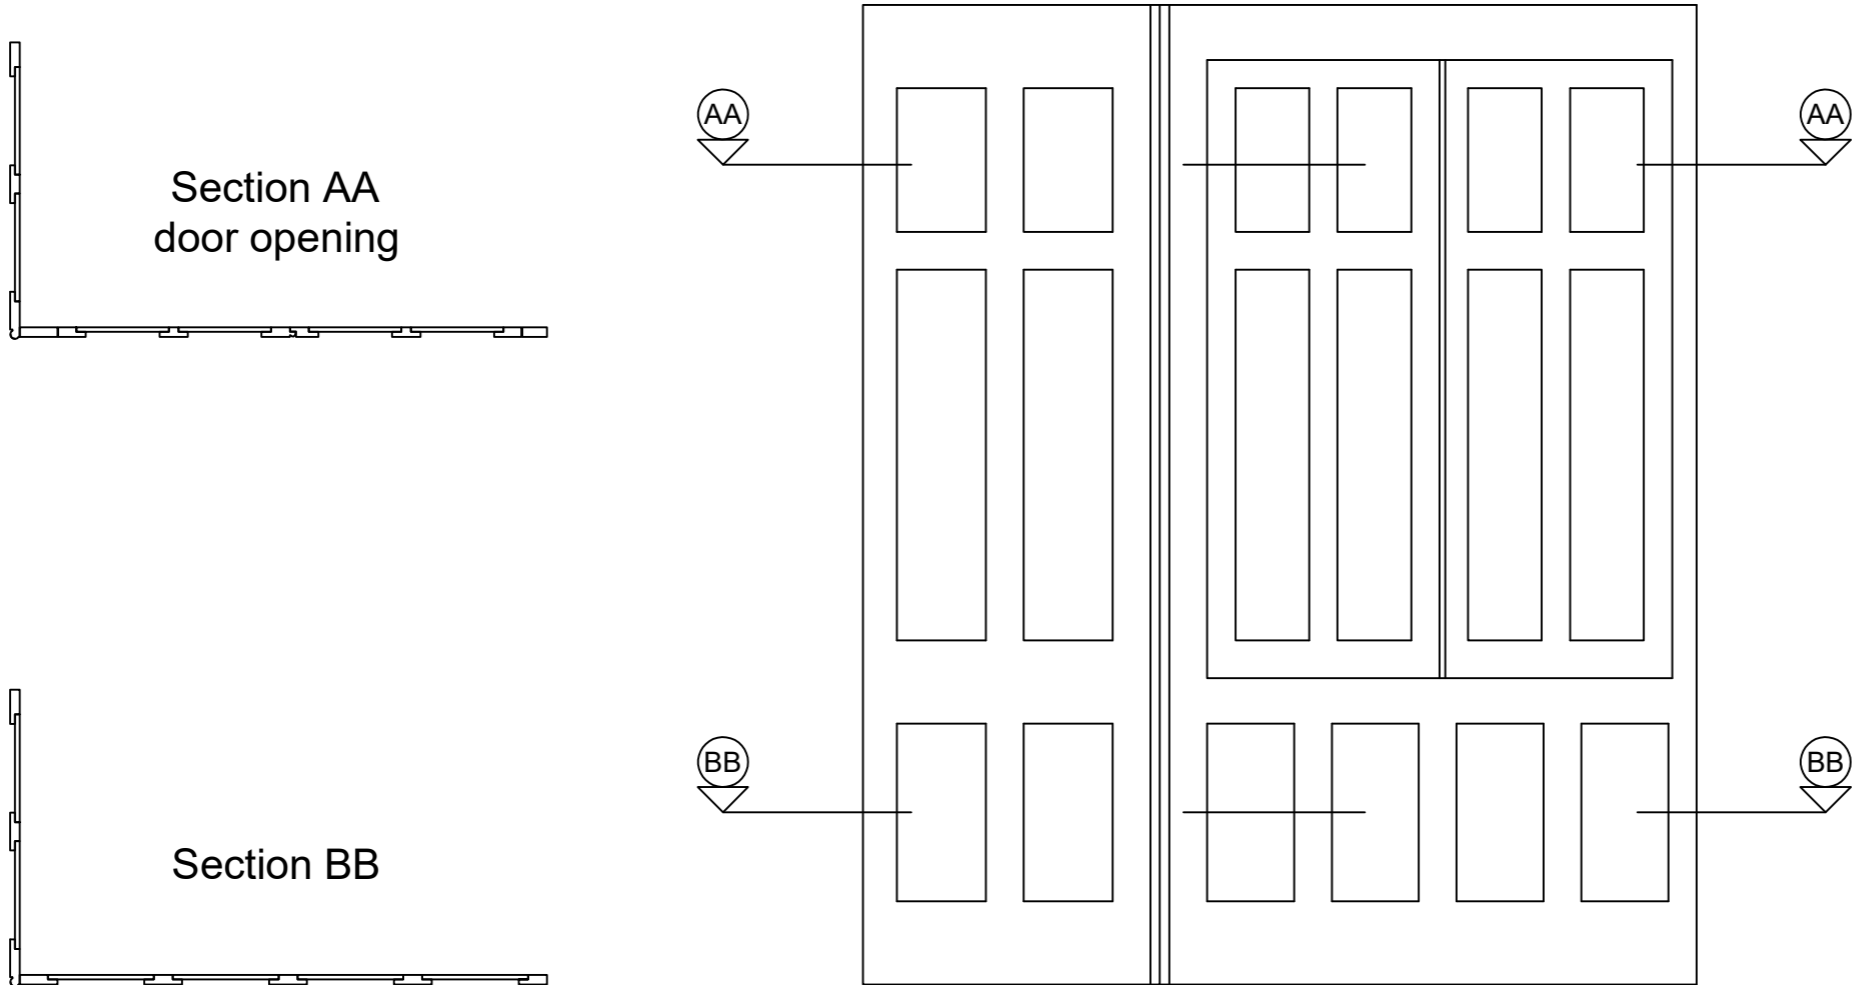

Balustrade Detail B1

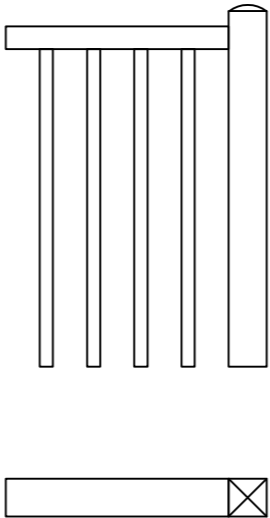

Elevation View

Plan View

Replacement Joinery

All replacement softwood joinery to match profile and dimensions of the above. Proposed joinery layout in accordance with drawing no. 26849-13-D

Rev.	Date	Details
------	------	---------

All dimensions and levels are to be checked on site by the Contractor and any discrepancies are to be referred to the Surveyors before any works are put in hand.

Client London Fire Commissioner
Site Address West Hampstead Fire Station
325 West End Lane
West Hampstead, NW6
Project Firefighter's Cottages
Drawing Title Over-stair cupboard and stair balustrade details

Job no. 26849
Drawn by CD
Printed 10/04/19
Scale 1:20
Print size A3
Cad Ref.

DRON & WRIGHT
PROPERTY CONSULTANTS
18 St Swithins Lane
London EC4N 8AD
T: 020 7891 2345
droncity@dronwright.co.uk

Drawing Sheet no.
26849-13-C