


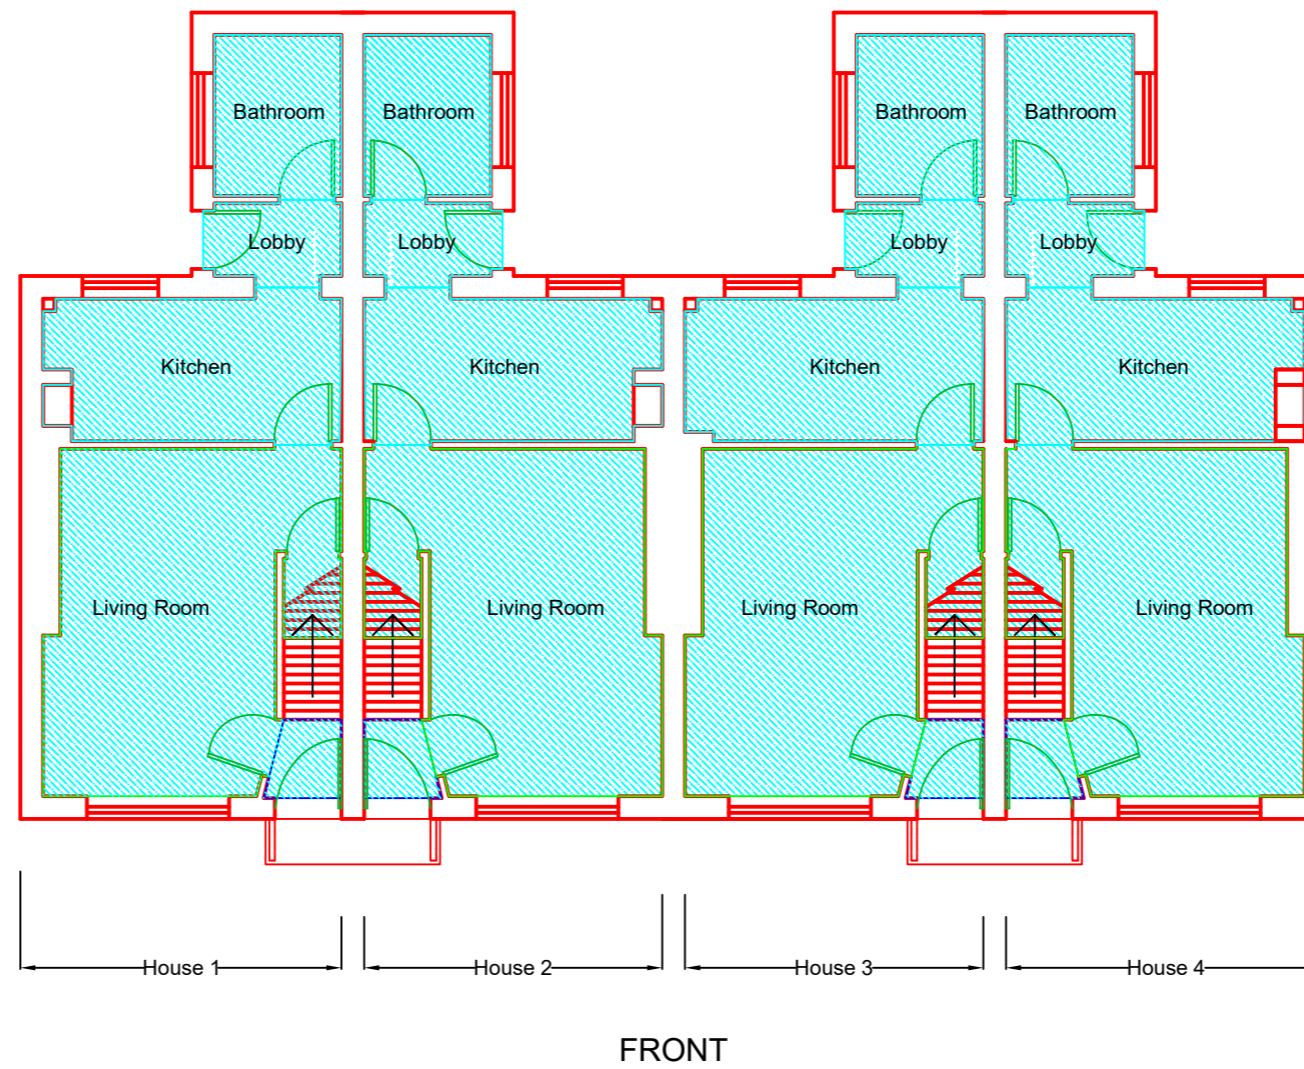
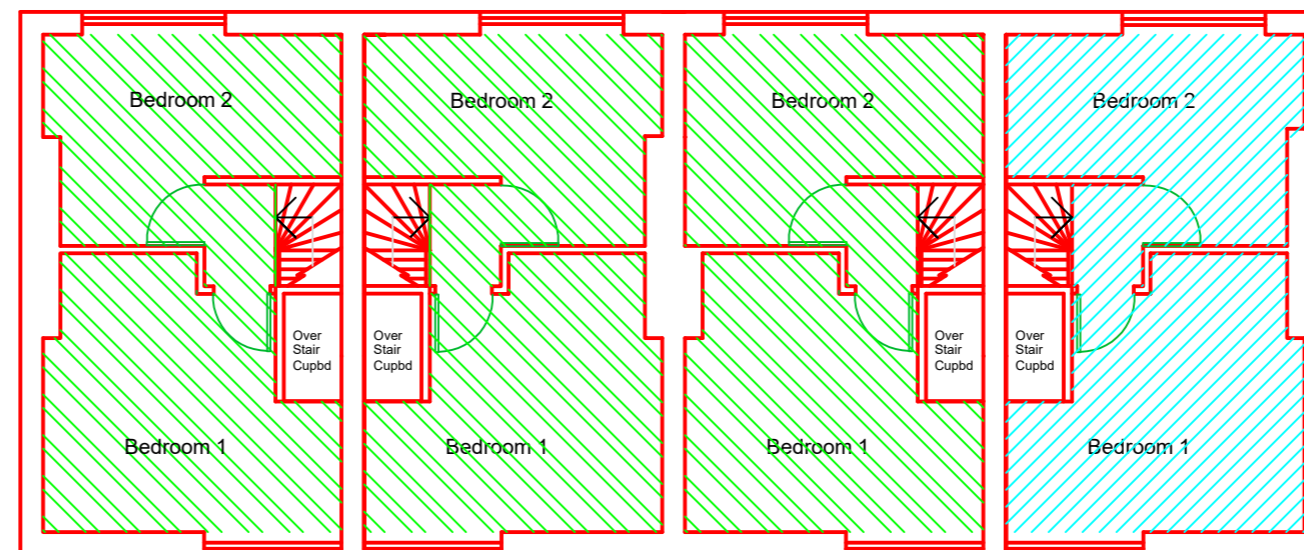


Ground Floor - Existing Floor Surfaces

-  Screeded Concrete Floor Surfaces
-  Original Timber Floor Boards
-  Non-Original Chipboard/Plywood Floor Boards



First Floor - Existing Floor Surfaces



Rev.	Date	Details

All dimensions and levels are to be checked on site by the Contractor and any discrepancies are to be referred to the Surveyors before any works are put in hand.

Client: London Fire Commissioner
 Site Address: West Hampstead Fire Station
 325 West End Lane
 West Hampstead, NW6
 Project: Firefighter's Cottages
 Drawing Title: Floor Surfaces Layout

Job no. 26849
 Drawn by CD
 Printed 05/04/19
 Scale 1:100
 Print size A3
 Cad Ref.


DRON & WRIGHT
 PROPERTY CONSULTANTS
 18 St Swithins Lane
 London EC4N 8AD
 T: 020 7891 2345
 droncity@dronwright.co.uk

Drawing Sheet no.
26849-10