





KEY

-  Lath & Plaster Ceiling
-  Plasterboard Ceiling
-  No Existing Ceiling. Former finishes removed.
-  Plaster Coving - as per detail below.

Plaster Coving Detail PC1


Front View

AA

Section AA


Scale: 1:5

Ground Floor - Existing Ceilings

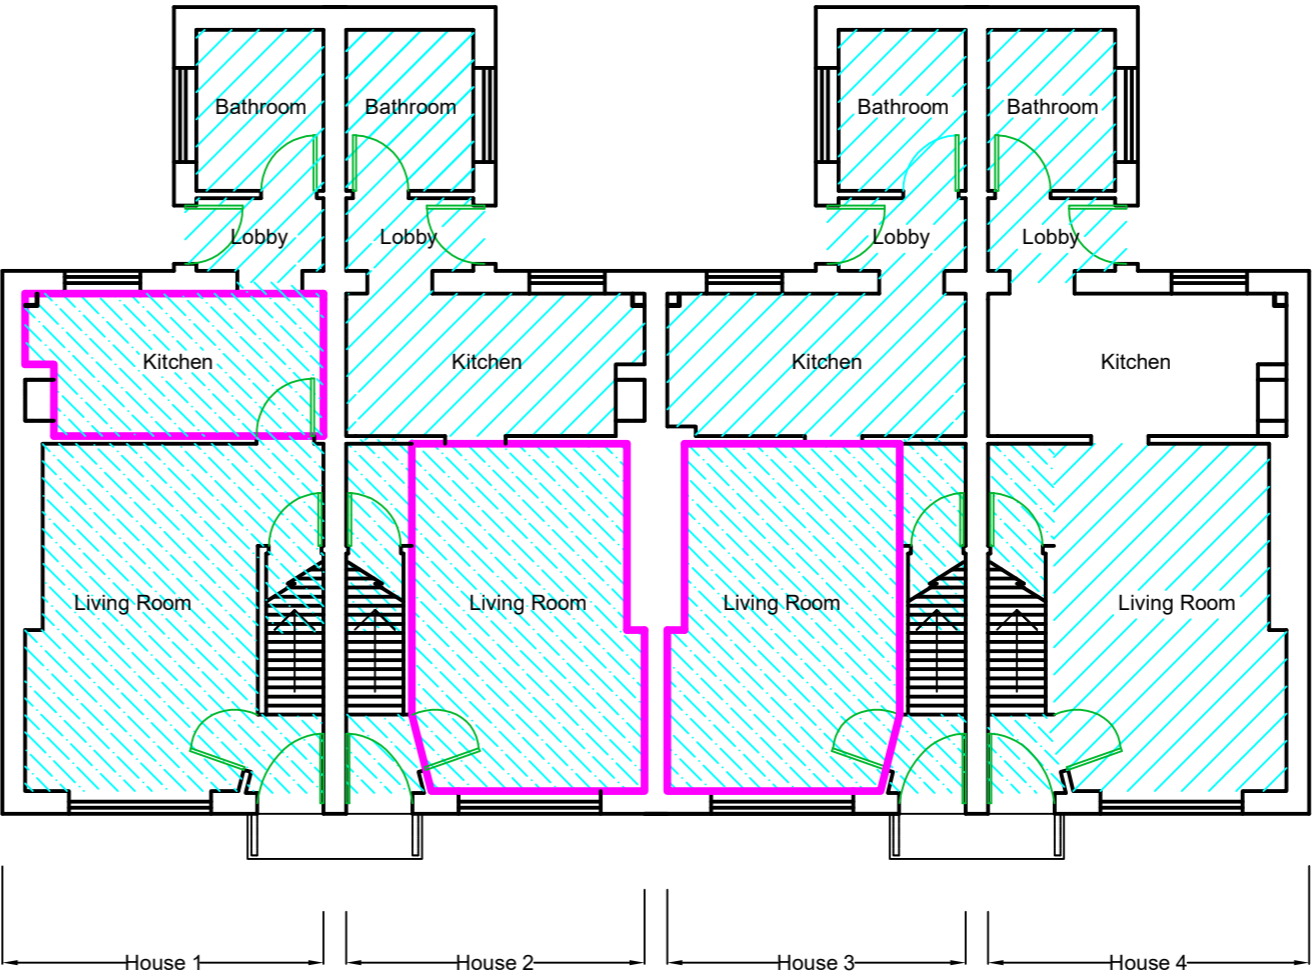

FRONT

First Floor - Existing Ceilings

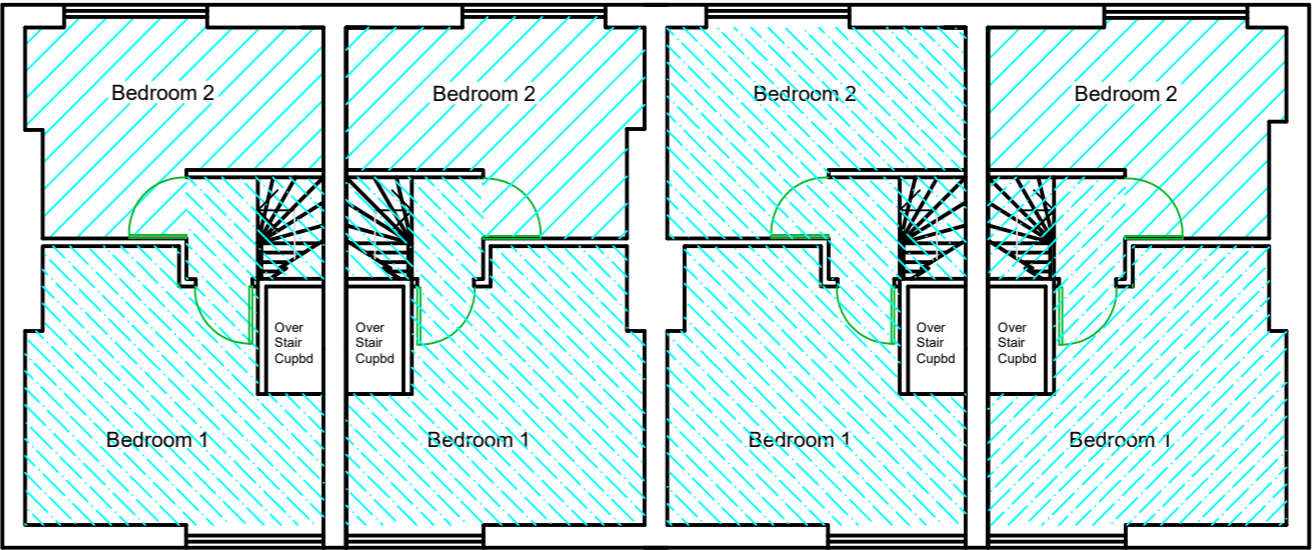

FRONT

Rev. | Date | Details

All dimensions and levels are to be checked on site by the Contractor and any discrepancies are to be referred to the Surveyors before any works are put in hand.

Client
London Fire Commissioner
Site Address
West Hampstead Fire Station
325 West End Lane
West Hampstead, NW6
Project
Firefighter's Cottages
Drawing Title
Existing Ceiling Finishes

Job no. 26849
Drawn by CD
Printed 10/04/19
Scale 1:100
Print size A3
Cad Ref.


DRON & WRIGHT
PROPERTY CONSULTANTS
18 St Swithins Lane
London EC4N 8AD
T: 020 7891 2345
droncity@dronwright.co.uk

Drawing Sheet no.
26849-12