




TYPE B

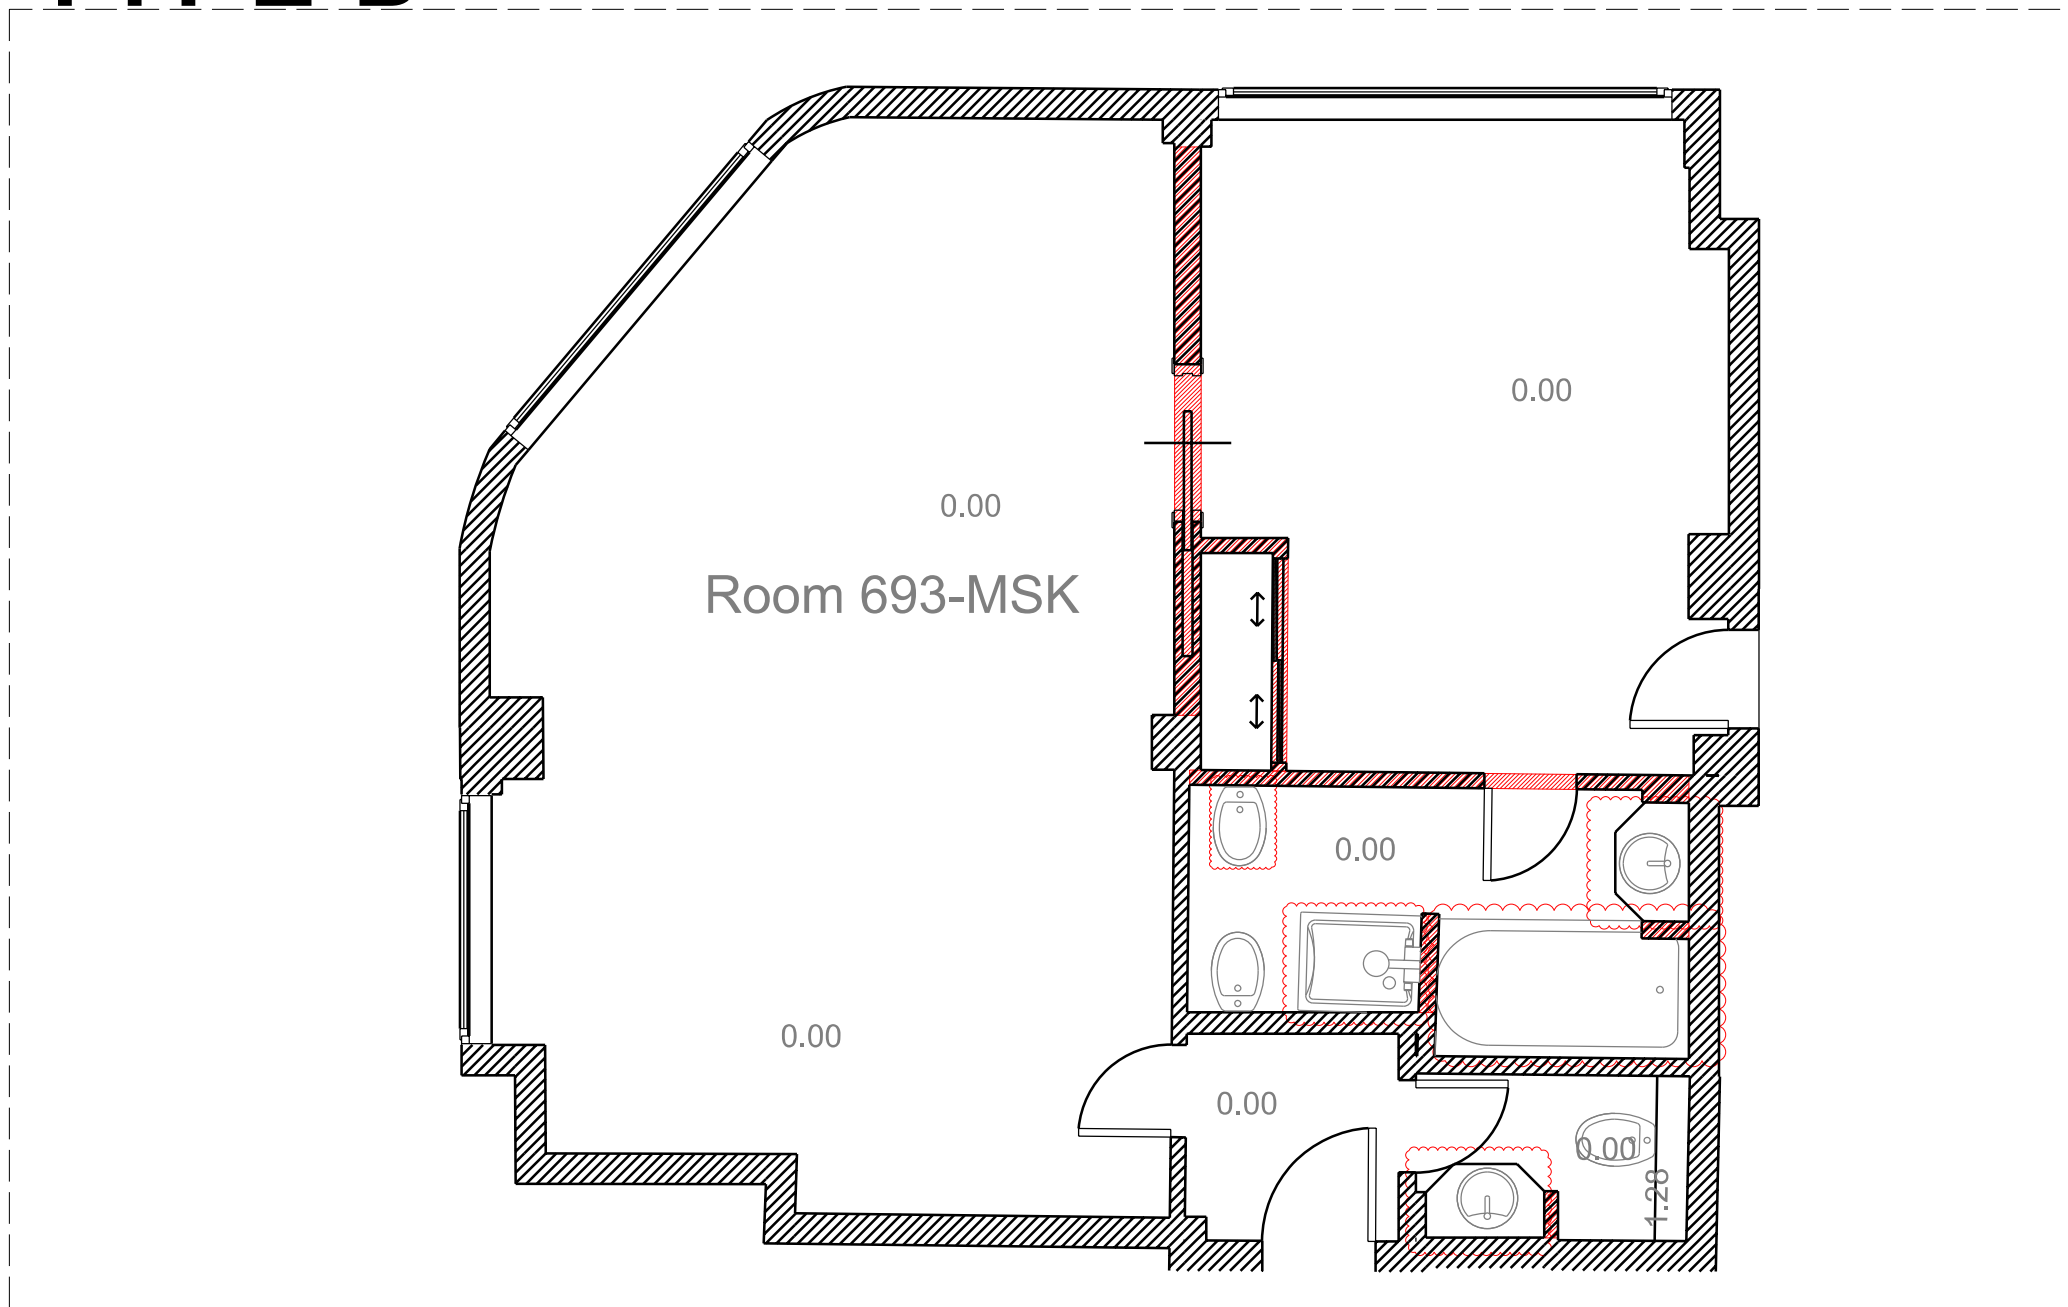


TYPE C

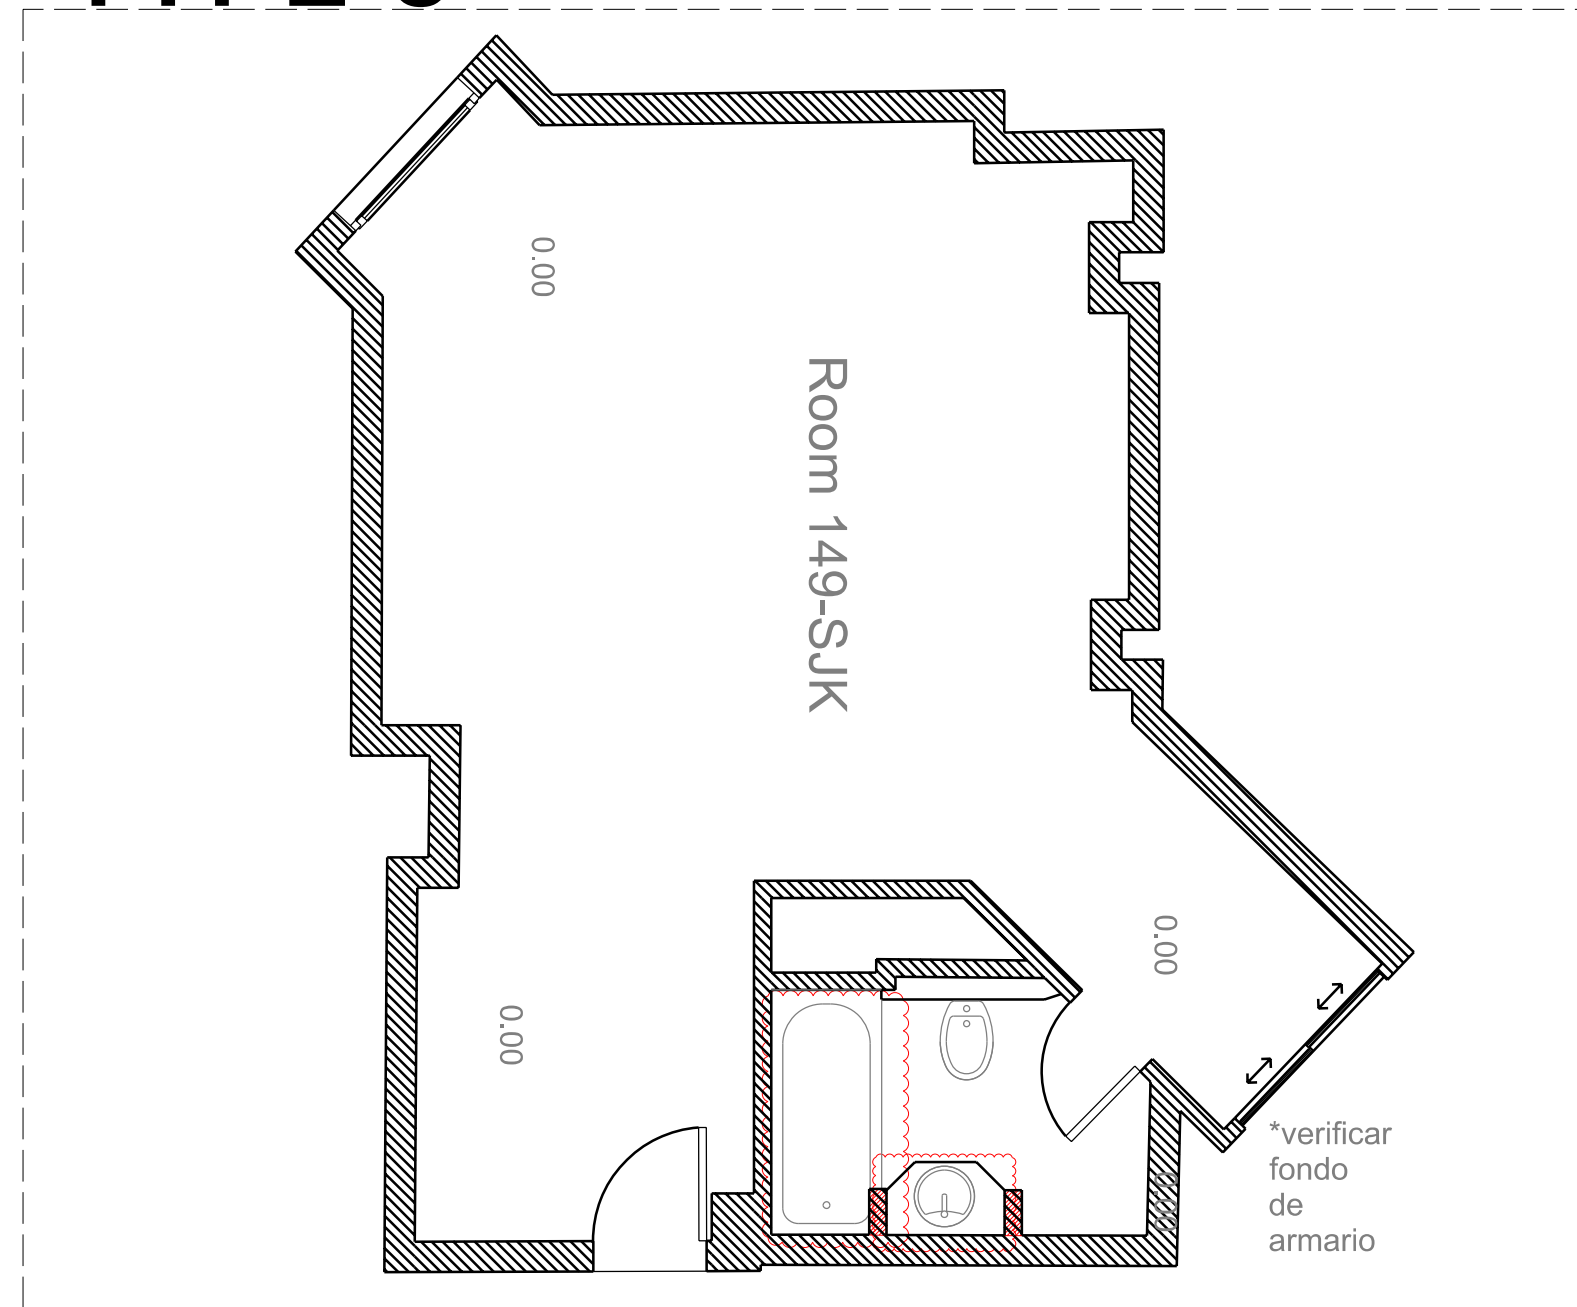


TYPE J

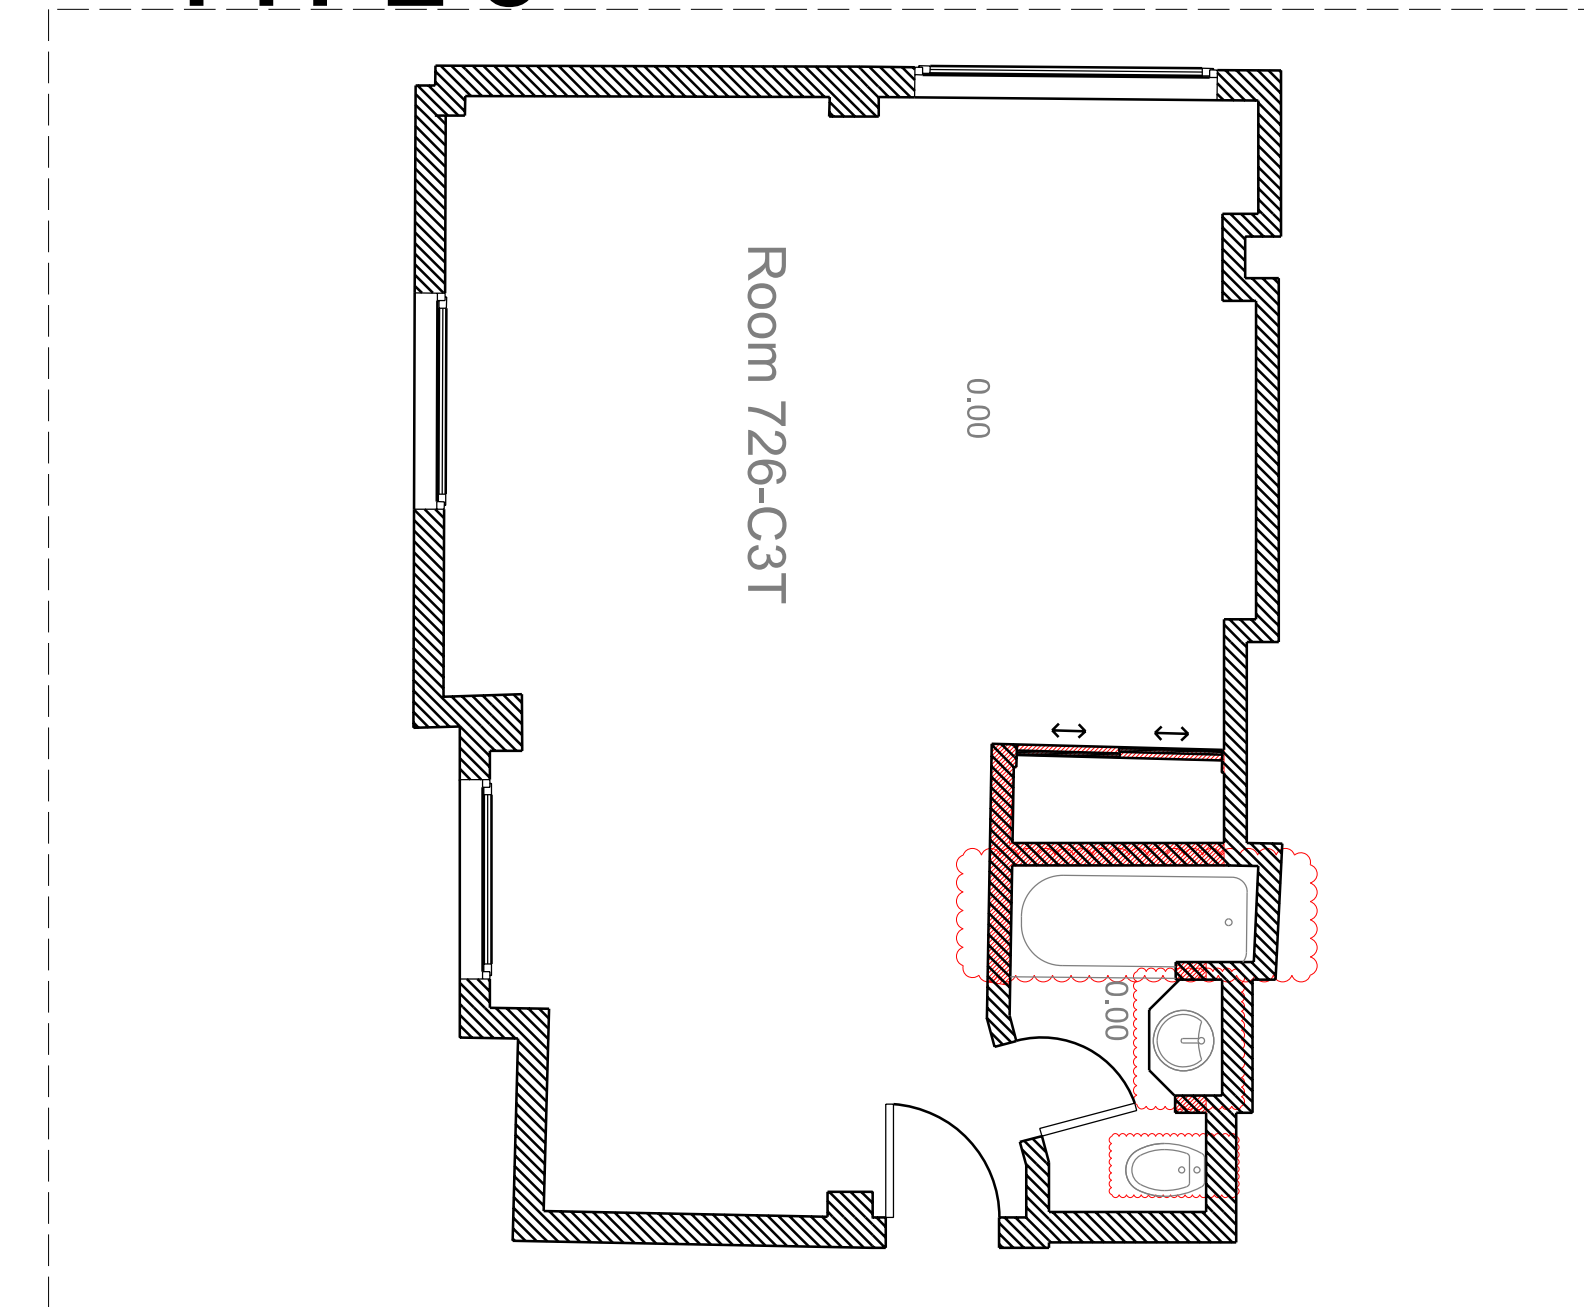


TYPE D

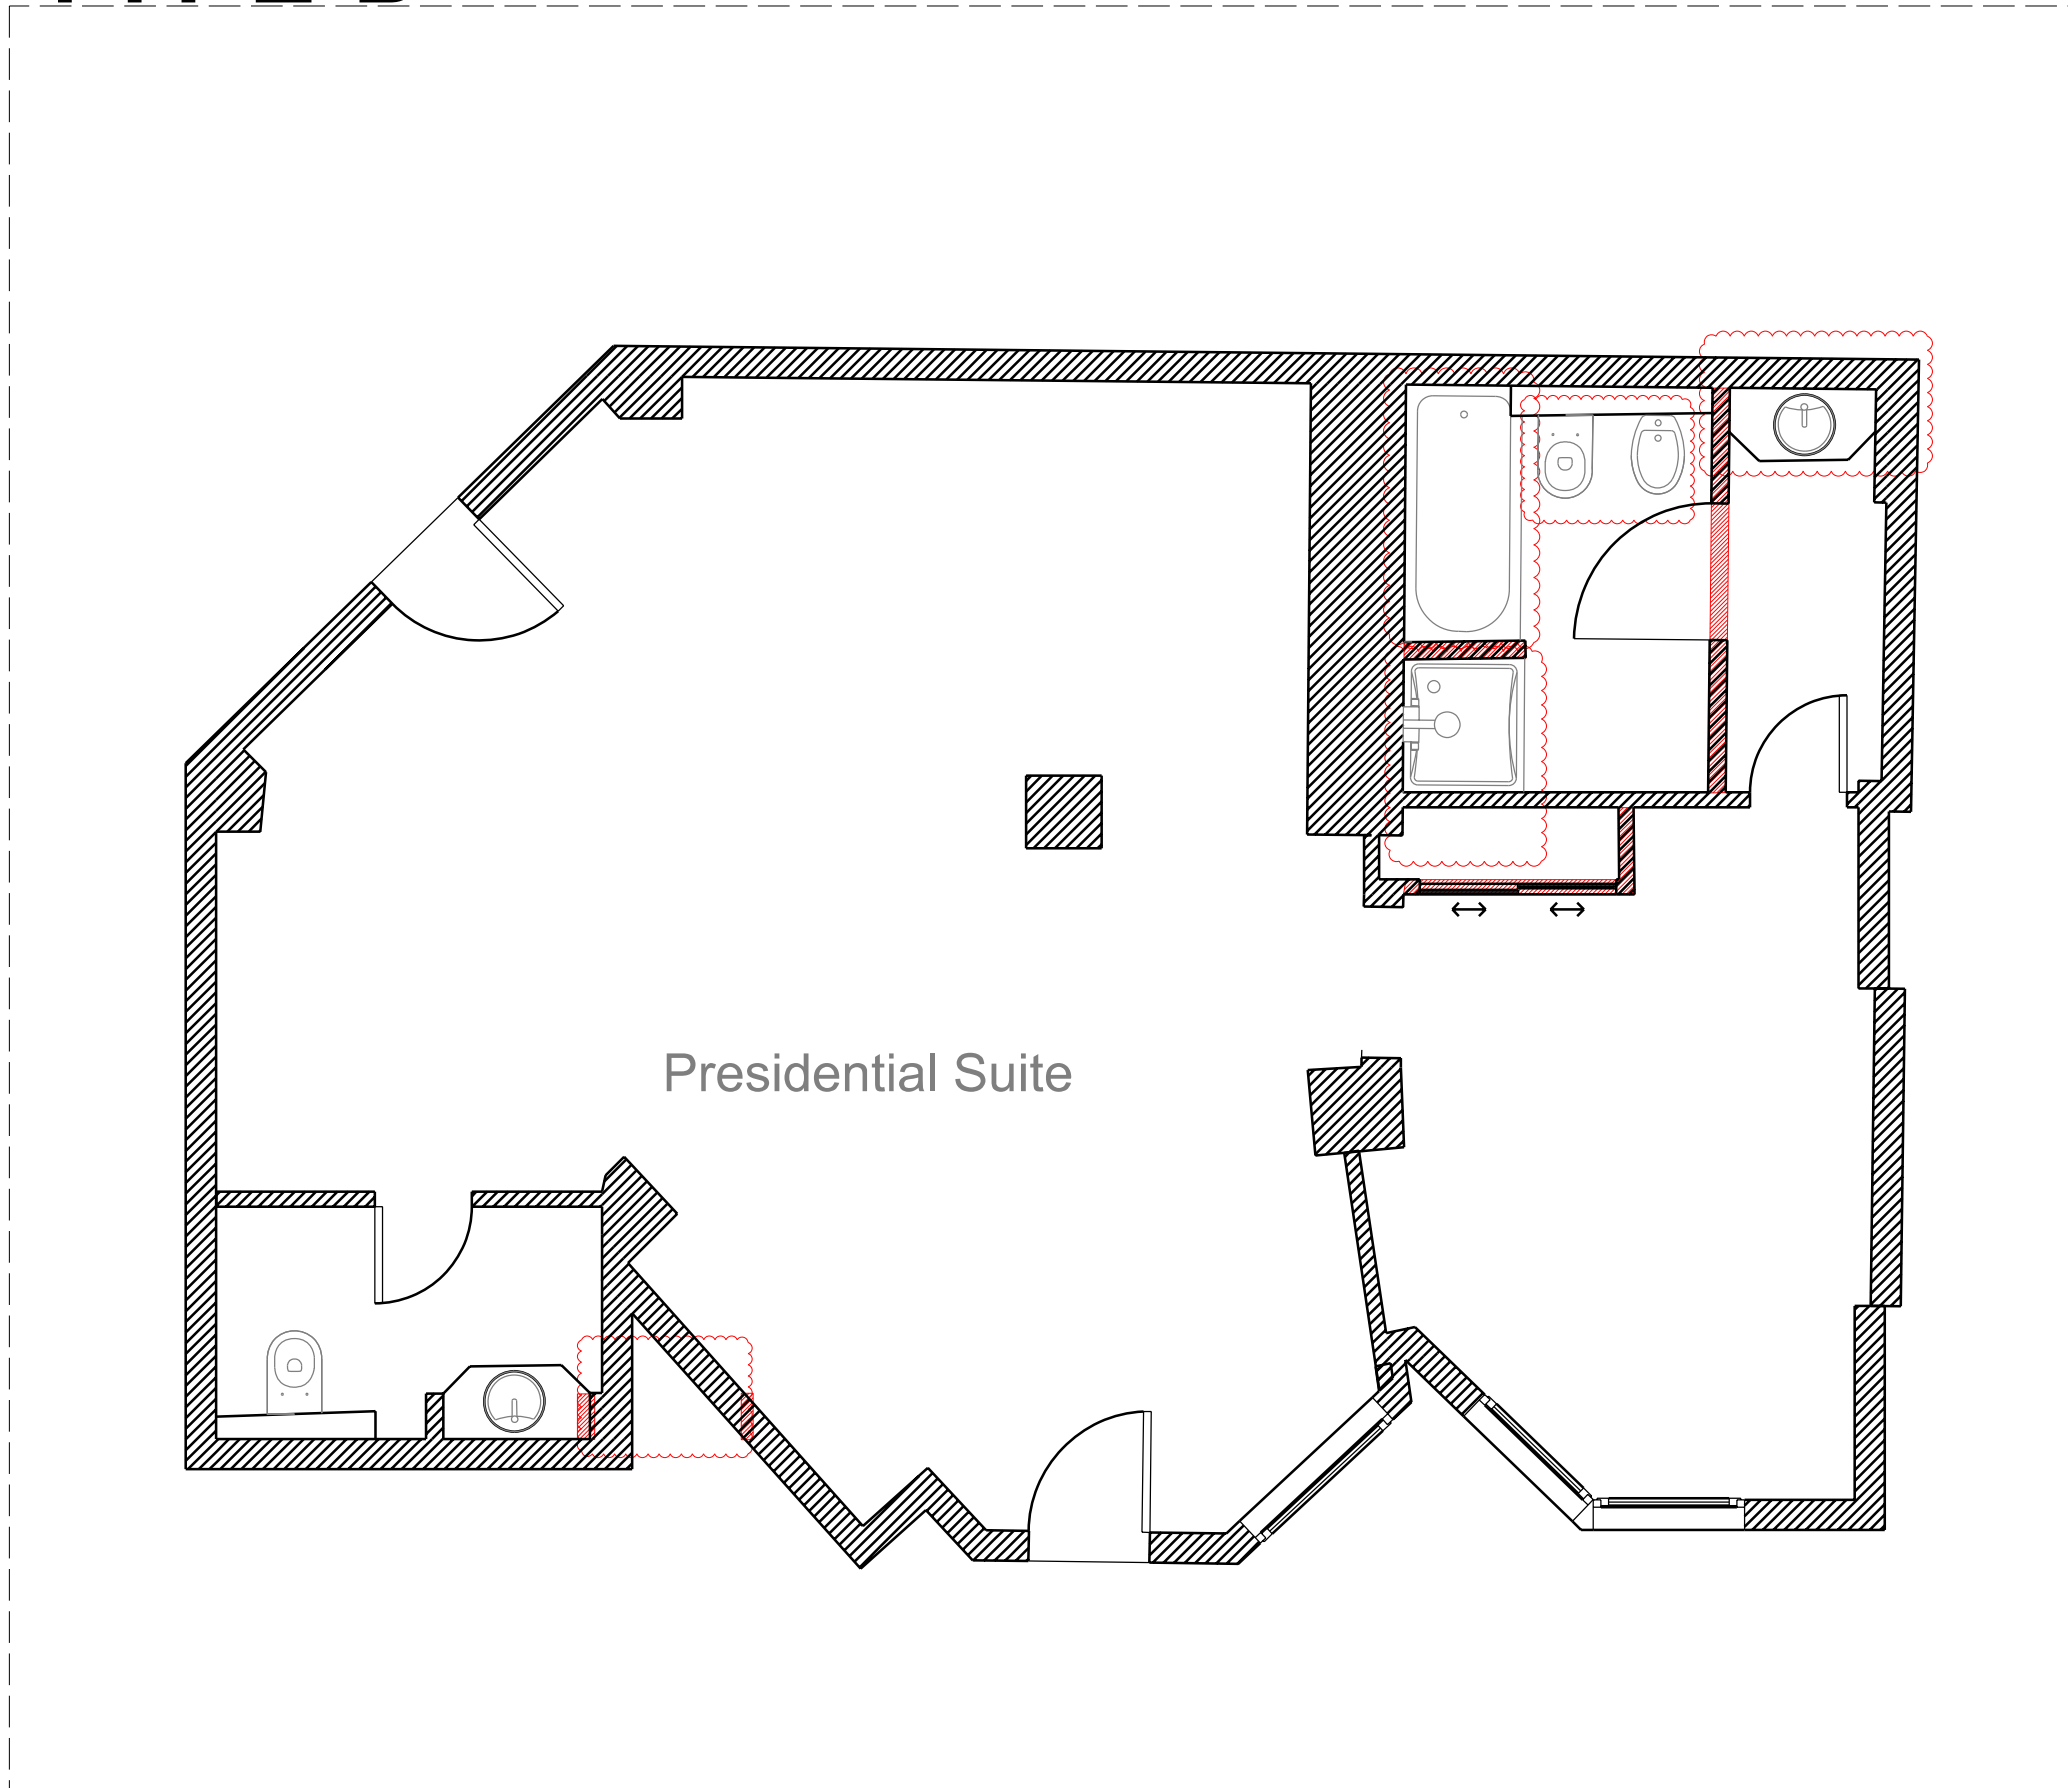

ROOM 729

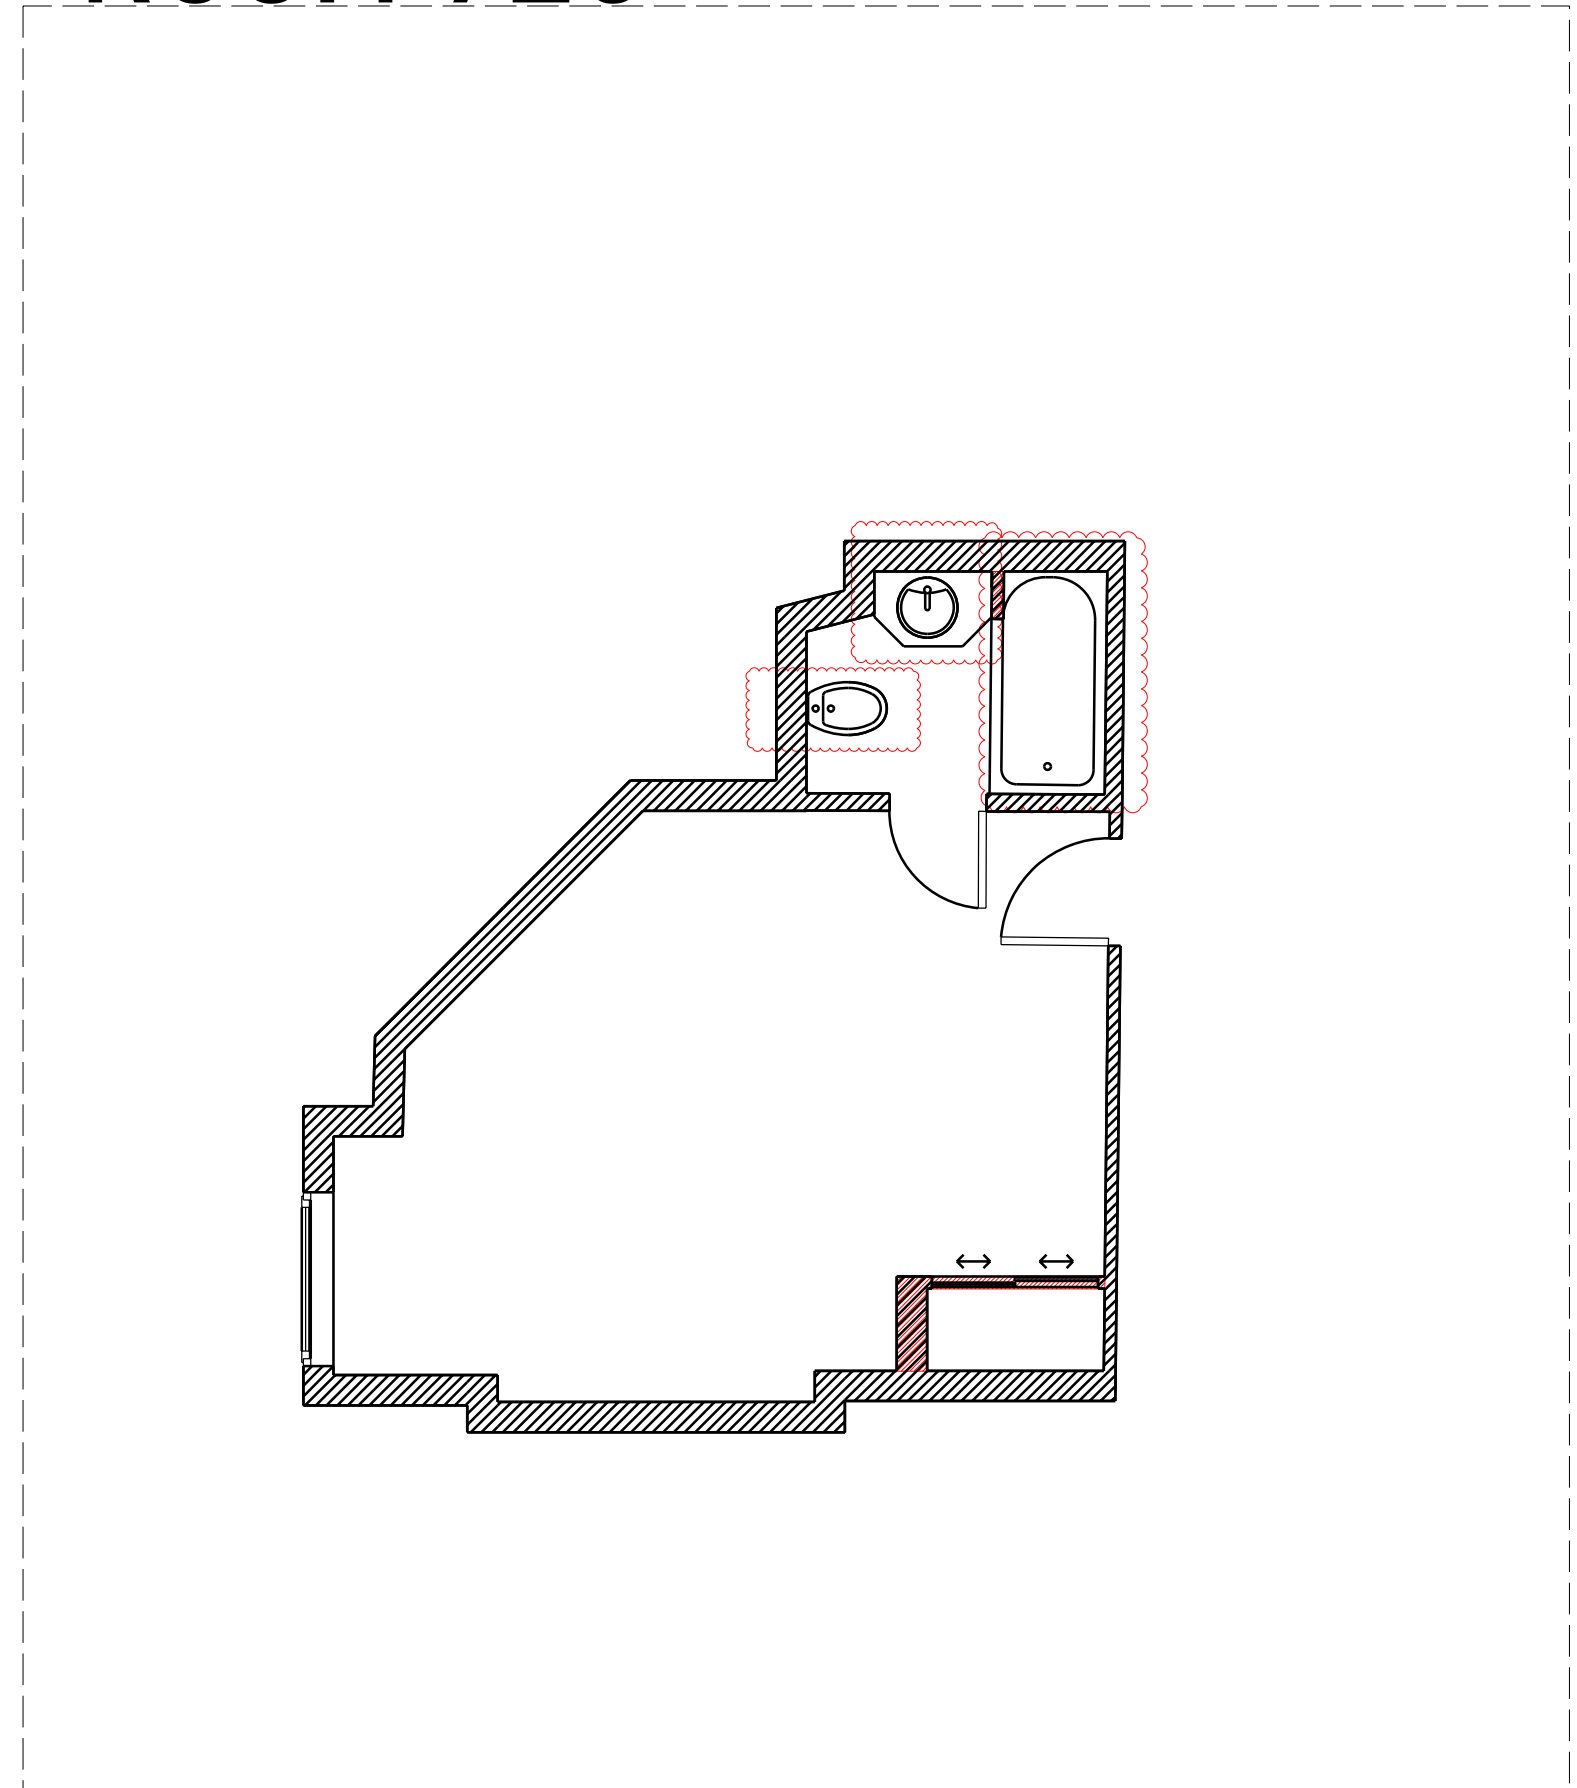

ROOM 676

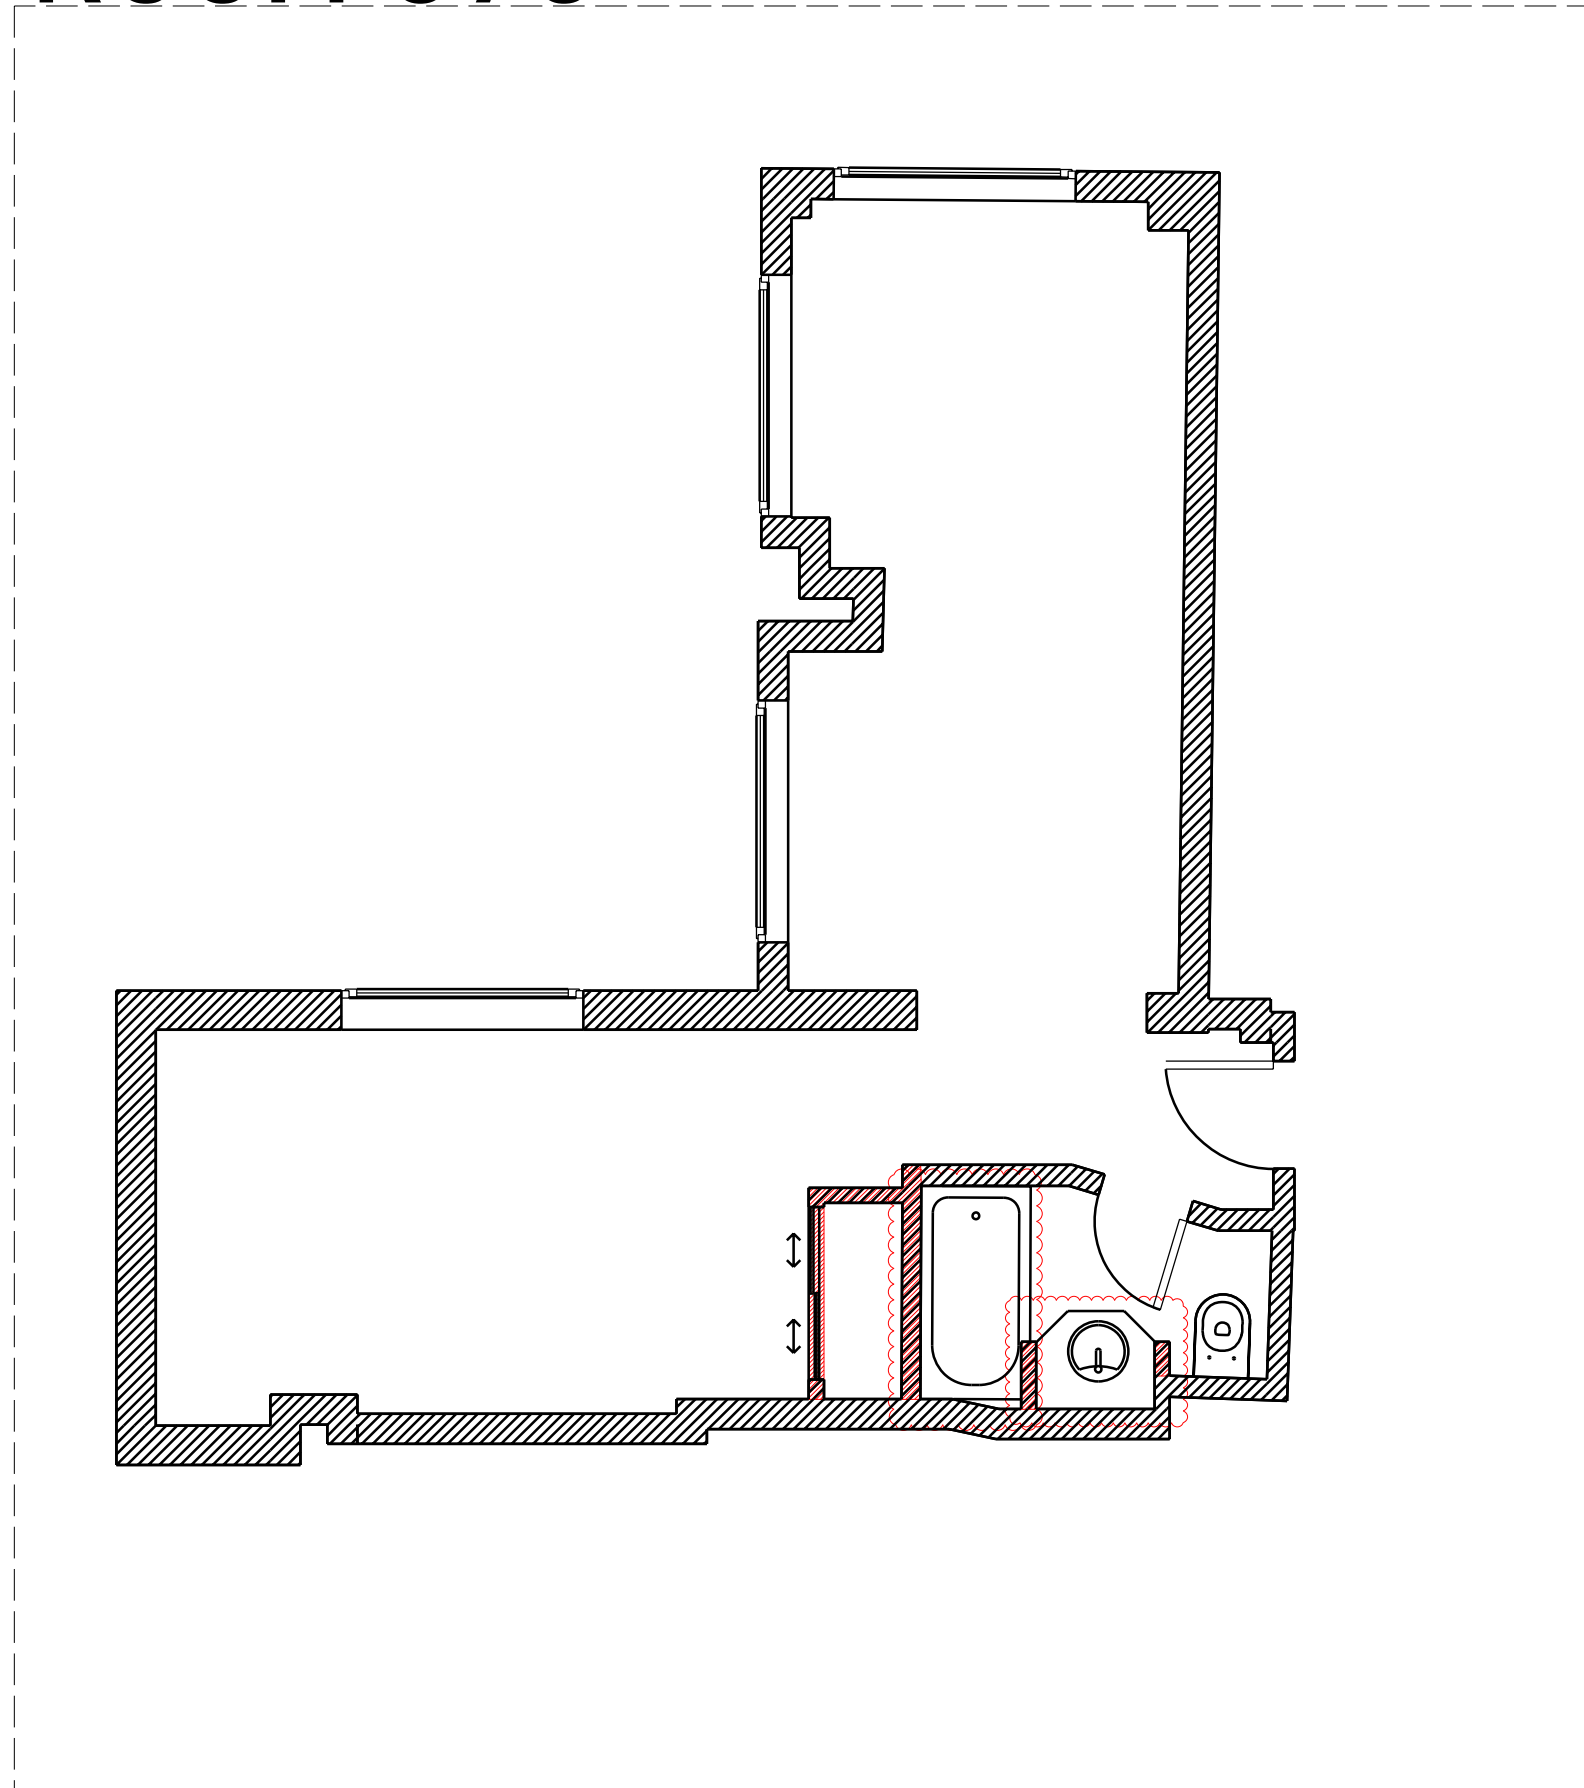

DO NOT SCALE FROM THIS DRAWING. ALL DIMENSIONS ARE TO BE CHECKED ON SITE PRIOR TO BUILD. DIMENSIONAL DIFFERENCES TO BE CONFIRMED WITH THE ARCHITECT. THIS DRAWING IS TO BE READ IN CONJUNCTION WITH ALL CONSULTANTS INFORMATION. MACKAY AND PARTNERS LLP RETAIN THE COPYRIGHT OF ALL INFORMATION WITHIN THIS DRAWING.

WALL FINISHES

PT-607: RAL 9010 PAINT/Black skirting h=5cm wherever there is no wooden backlit skirting or the wall is finished in vertical wooden slats.

PT-608: Paint Little Greene - Juniper Ash

LIN-306: MEISTER LINDURA HD300 Natural Pure American Walnut 8522 I Matte Brush/Vertical Slats as per Elevation

LIN-307: MEISTER LINDURA HD300 Natural Pure American Walnut 8522 I Matte Brush/ 1 Vertical Slat as a Skirting

LIN-601: CERAMICA ANTIGA Oxford Series 5x50CM BISCUIT G280, Vertical, Continuous Grey Joint (No skirting)/ * Edge finish (Corner, Change of Material): Rectangular Black Matte Profile

LIN-920: Silver Mirror

LIN-925: Frosted Security Glass with floor to ceiling net motif, black matte profile

LIN-931: Floor to ceiling glass with Black matte Profile

FLOOR FINISHES

FL-702: MEISTER LINDURA HD300 American Pure Walnut 8522 Matte Brush

FL-803: FLOORING LEVANTINA TECHLAM BASIC COLLECTION NEUSX-X100CM (See details in Plan)

FL-803

FL-702

NOTES:

*Bathroom Taps to be finished in Black Matte

*All Mechanisms going over a wall with RAL 9010 Finish to have Ivory Finish

*All Mechanisms going over wood or tile to have Graphite finish


PT-607 AS BASE COLOR IN ALL ROOM WALLS, OTHER MATERIALS AS PER DETAILS

TO BE DEMOLISHED

TO BE REMOVED

DRAFT

Rev	Description	Date

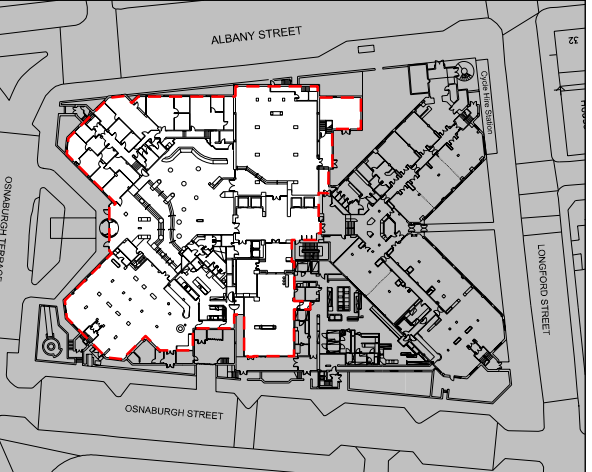

Key Plan

Drawing Status

PLANNING

Issued only for purpose indicated

Mackay Partners

ARCHITECTS & DESIGNERS

50 Farringdon Road
London EC1M 3JQ Tel +44 (0)207 608 1177
e mail: contact@mackayandpartners.co.uk

Job Title
White House Hotel

Drawing Title
**EXISTING
ROOM TYPES B-676
ROOM PLANS III**

Scale @ A1 1:50 Scale @ A3 1:100 Drawn by JS

Date 04/04/2019 Checked by KM

Drawing No. 612.17_EX_0600_812 Rev. -