

PROPOSED (TO MATCH EXISTING) BALCONY IN ELEVATION


Notes

Reconstituted stone balcony to be poured on site. The colour and texture is to match as closely as possible the original.


Spindles are to be fixed into the balcony using molten lead.

SG iron spindles to match existing, 150mm ctrs. Painted black.

Balcony rail to be single resin bolted to the brickwork to minimise weight on the brickwork.

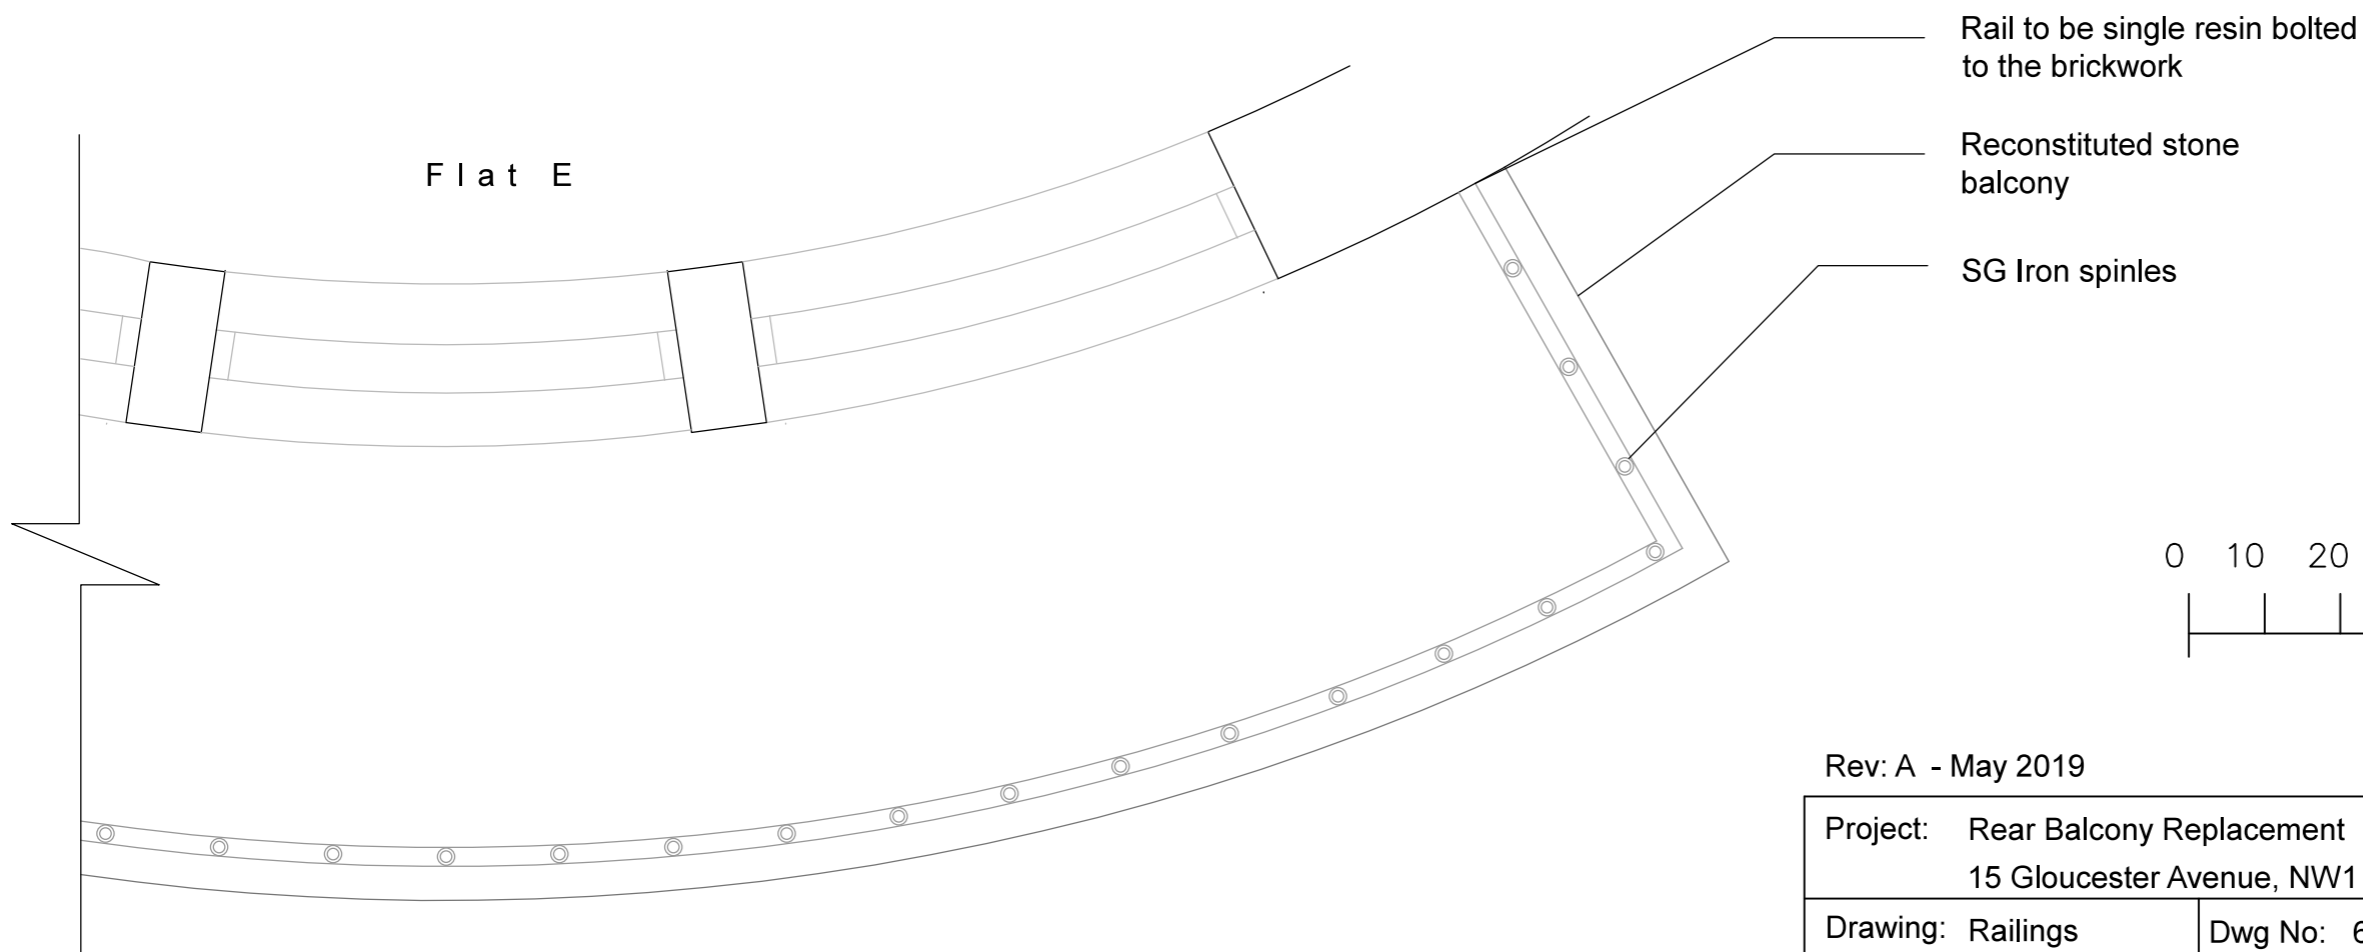

PROPOSED (TO MATCH EXISTING) BALCONY IN PLAN VIEW

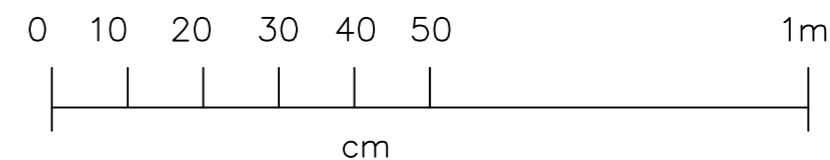

Rev: A - May 2019

Project: Rear Balcony Replacement  
15 Gloucester Avenue, NW1

Drawing: Railings

Dwg No: 6038/02A

Date: July 2018

Scale: 1:10 A3

