



Existing Corridor 1
1 : 50

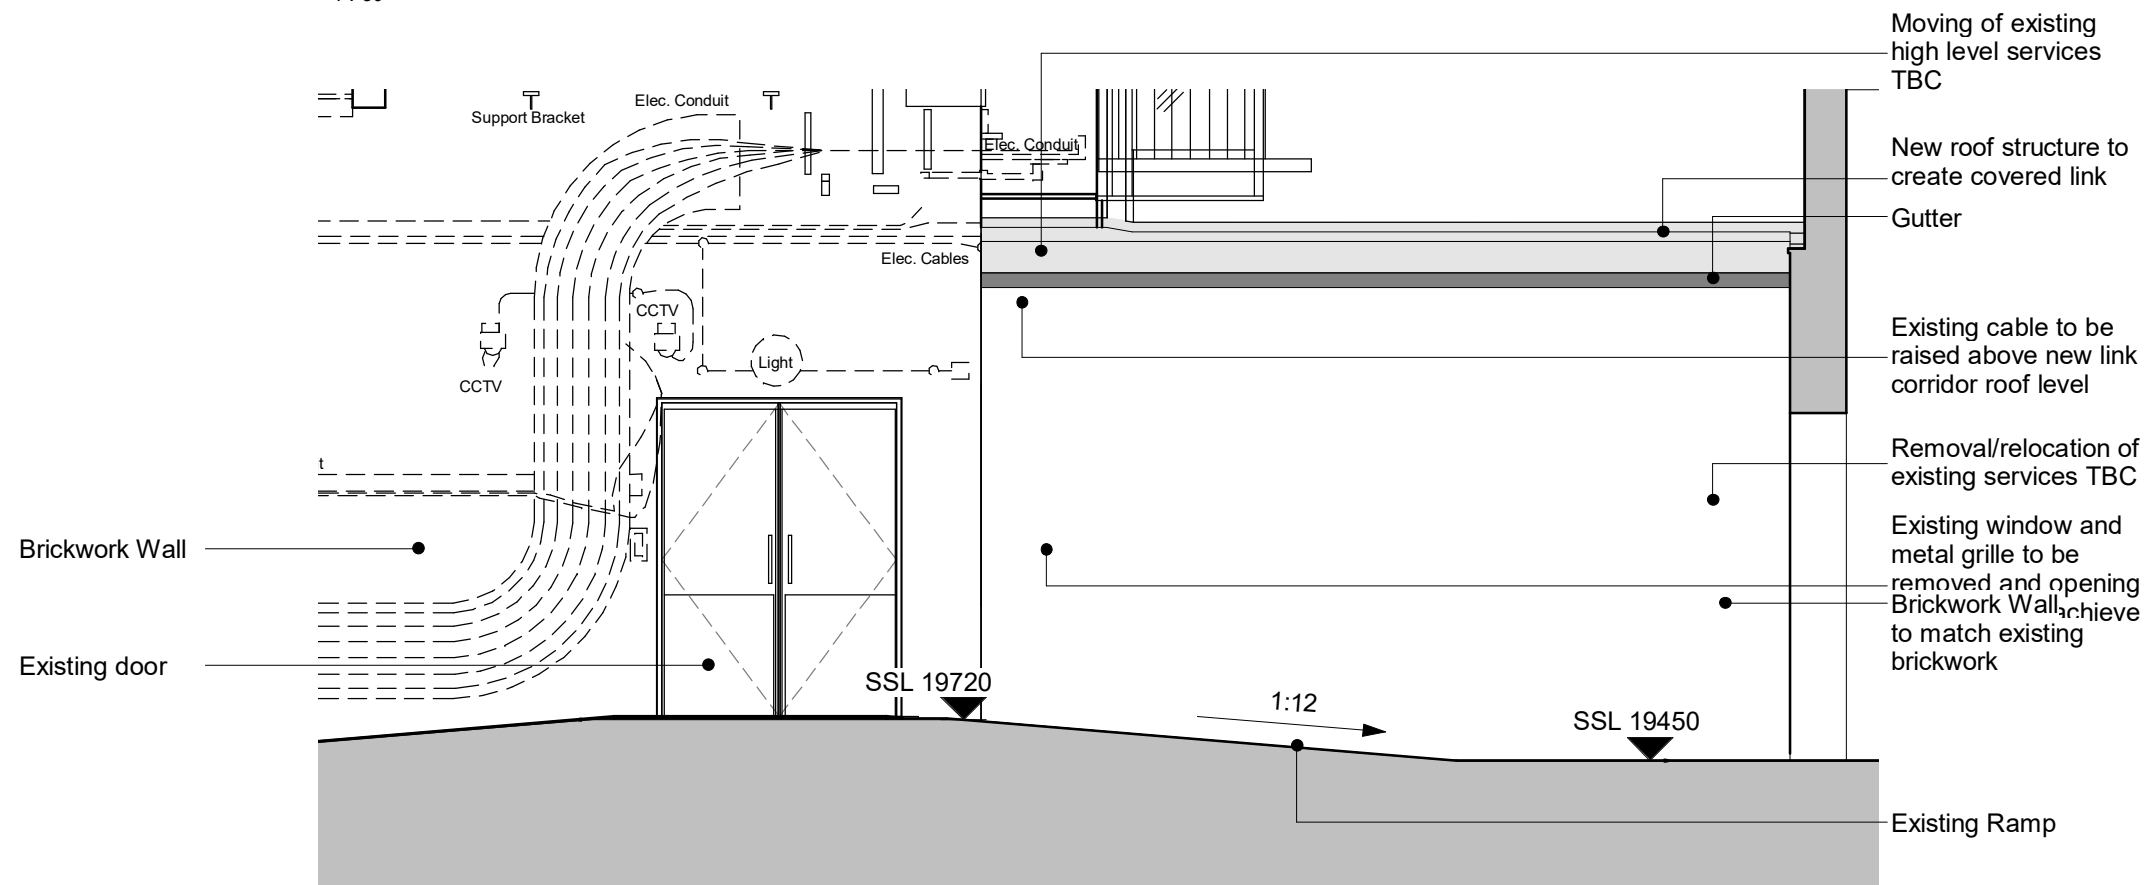

Proposed Corridor 1
1 : 50

Key Plan

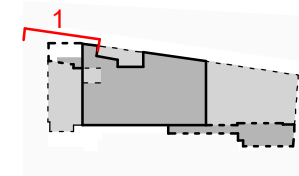

Revision Schedule

* First issue	22/02/19
P1 Issue for Planning	07/03/19

Existing & Proposed External Elevation

GOSH Decontamination Unit