
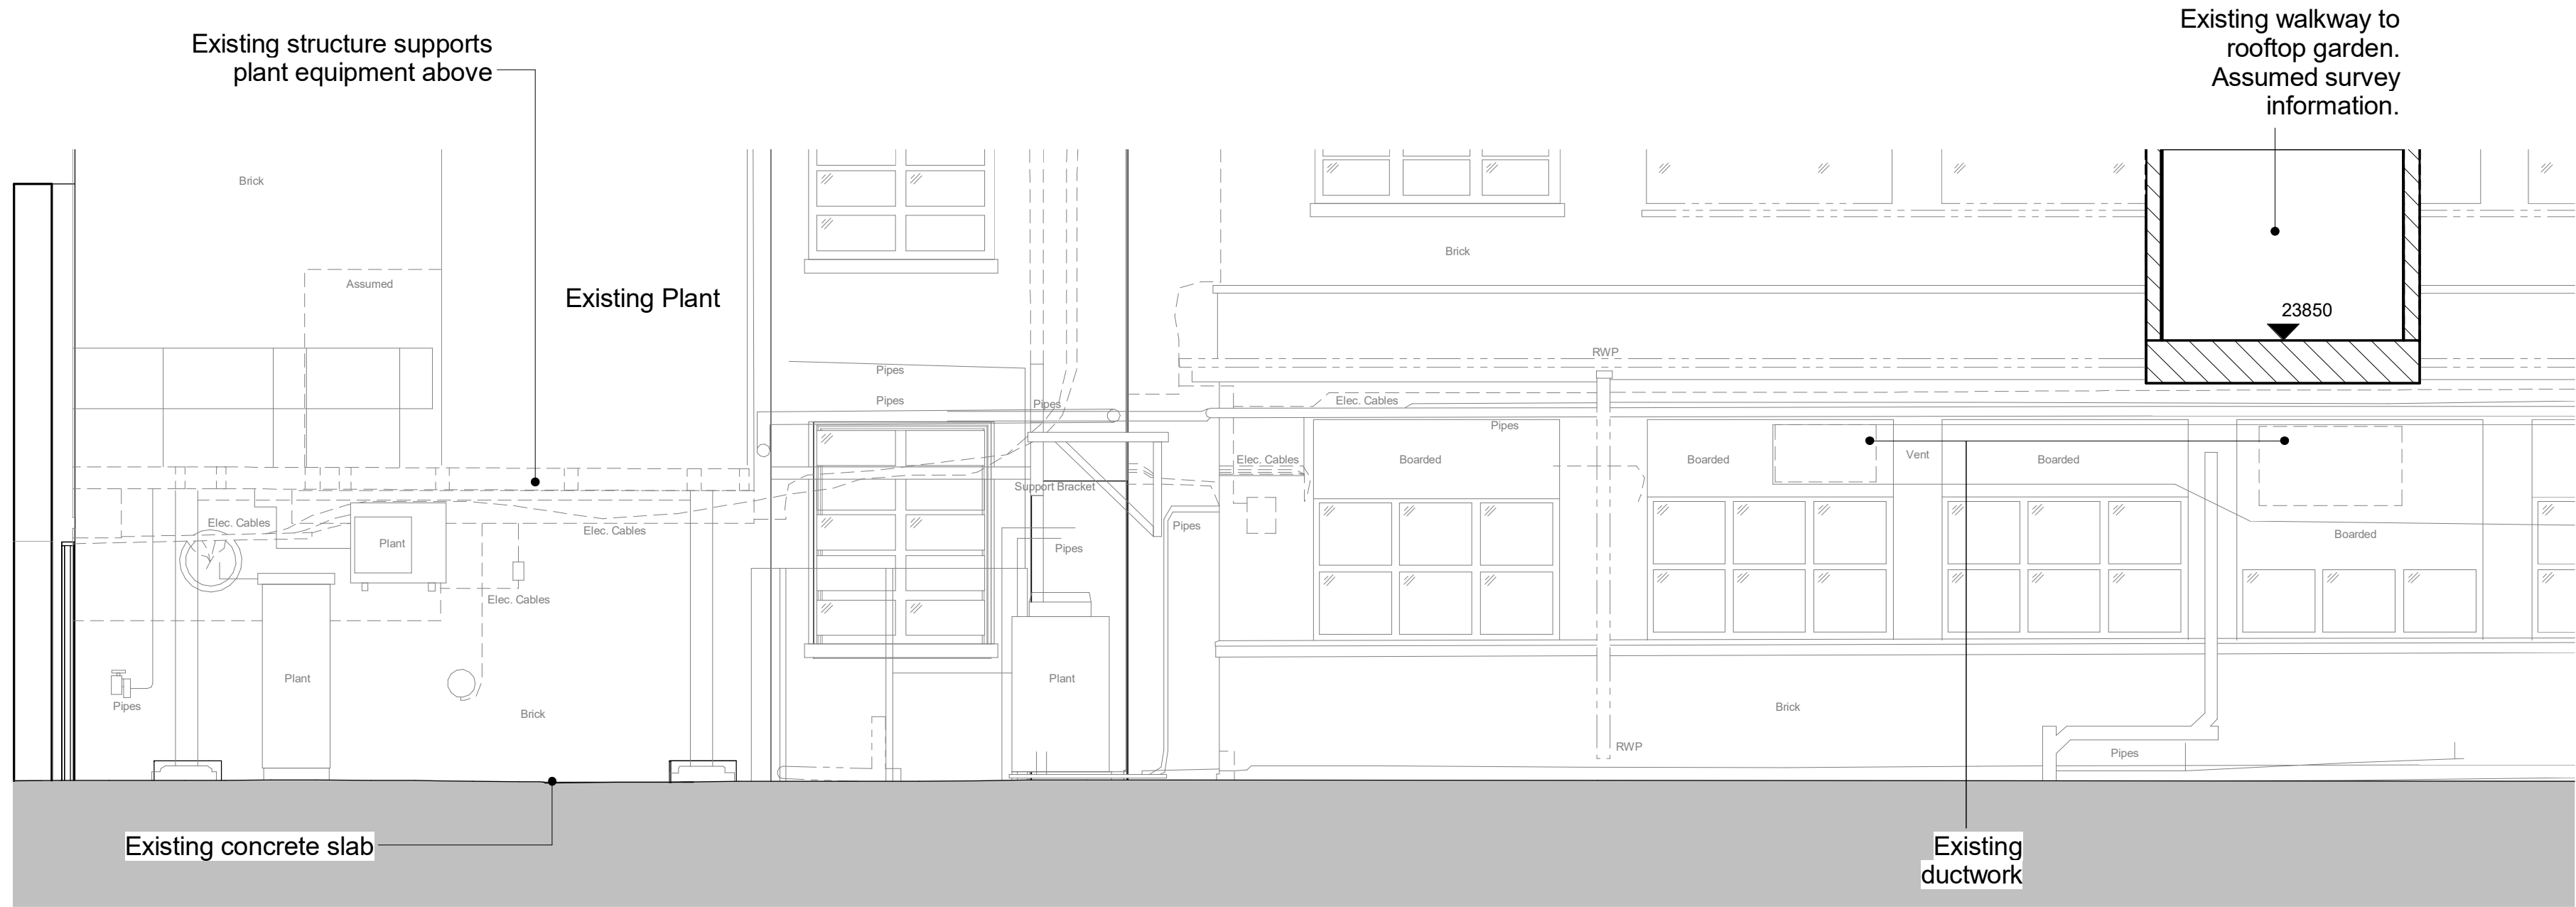



Existing & Proposed External Elevation

GOSH Decontamination Unit

Revision Schedule

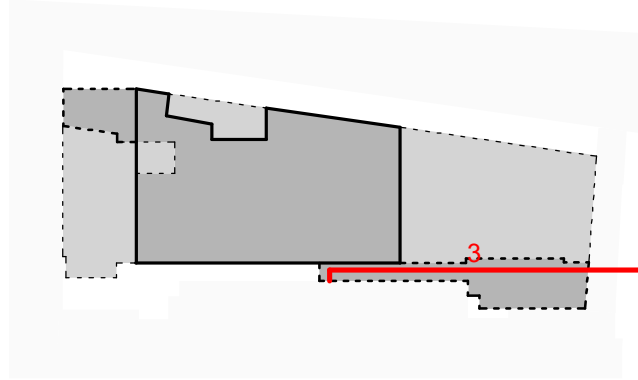

Existing Corridor 3
1 : 50

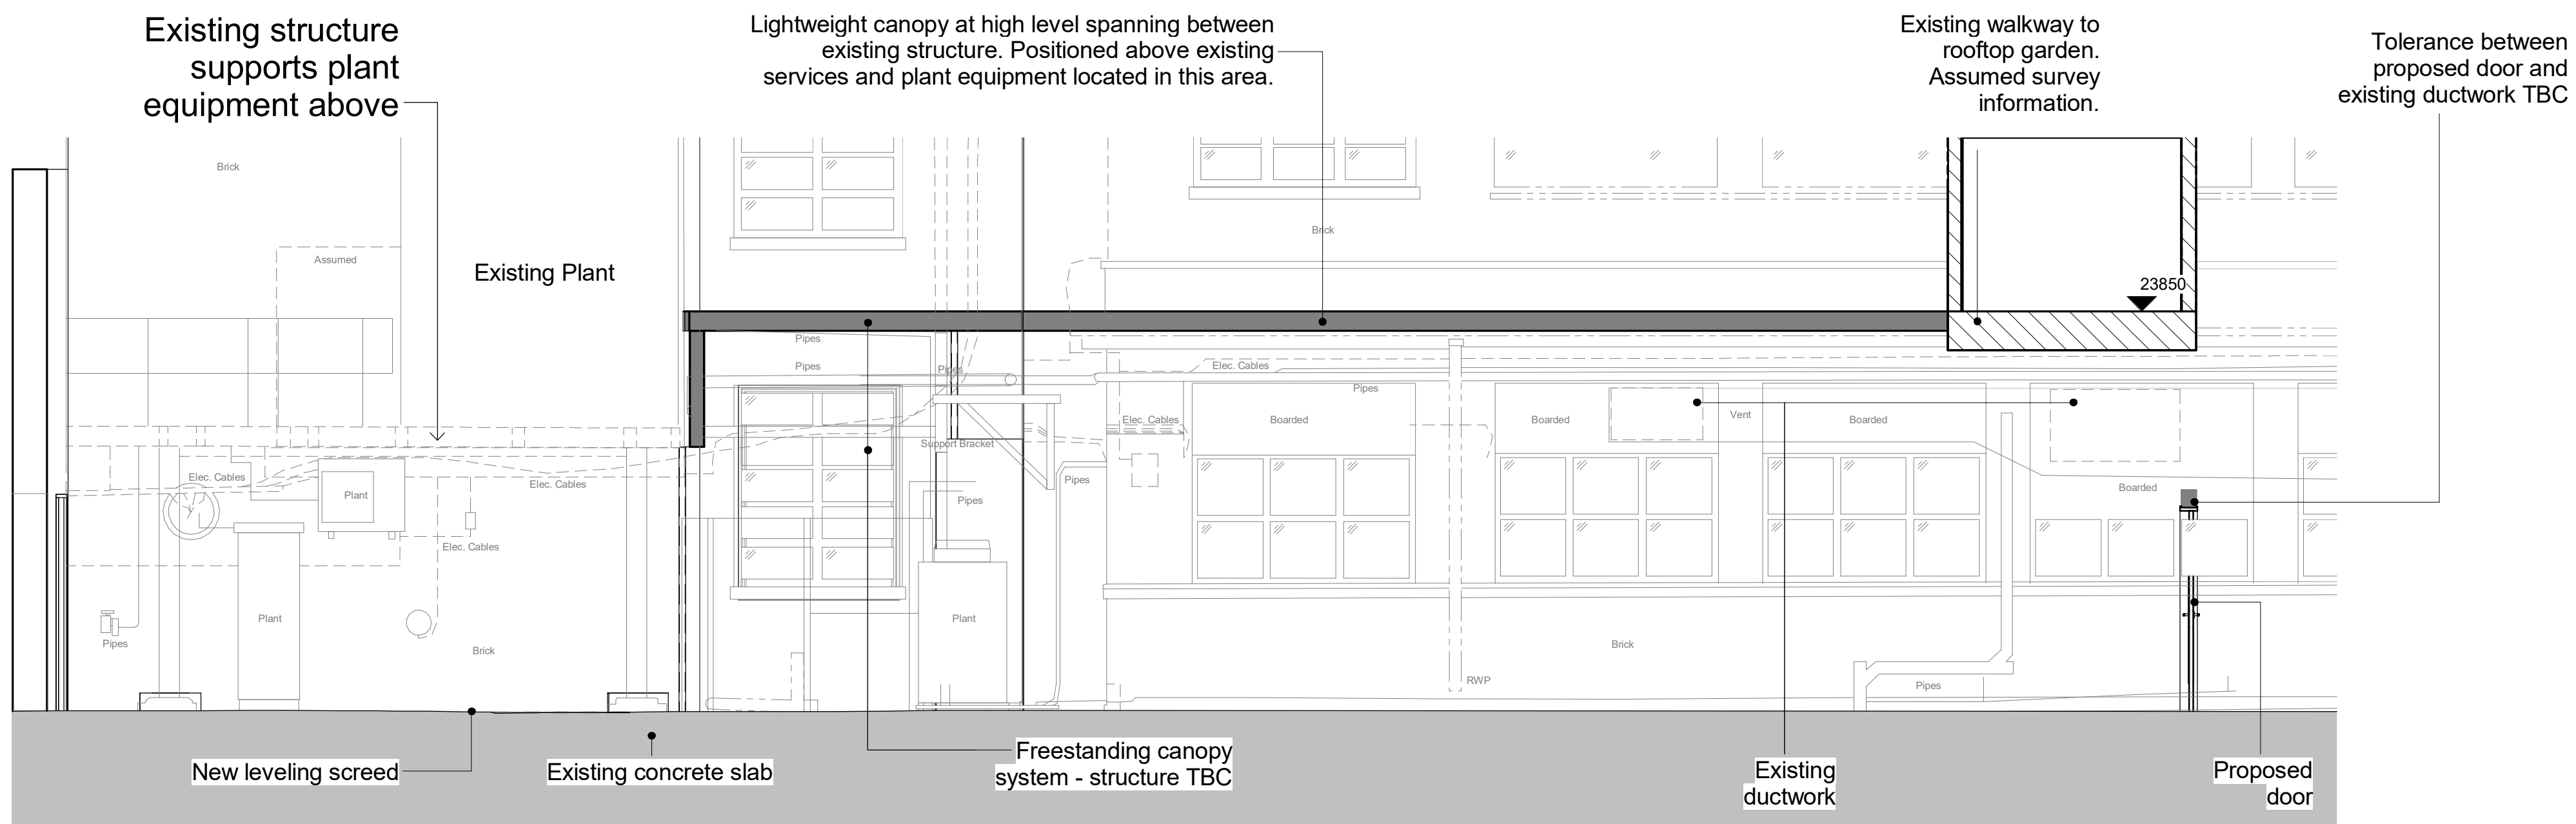

Proposed Corridor 3
1 : 50

DO NOT SCALE OFF DRAWINGS
REPORT ALL DISCREPANCIES
CHECK ALL DIMENSIONS ON SITE

0 2 5 m

1:50

© Copyright Murphy Philipps 2018
Prepared using Revit 2016

Planning

Existing & Proposed External Elevation
at
GOSH Decontamination Unit
for
NHS Foundations Trust

MURPHYPHILIPPS

3068 - MPA - 01 - B1 - DR - AR - 00130

Scale: 1 : 50 @ A1

16 Wenlock Road
London, N1 7TA

Tel: 020 7490 8008
Fax: 020 7490 8778