



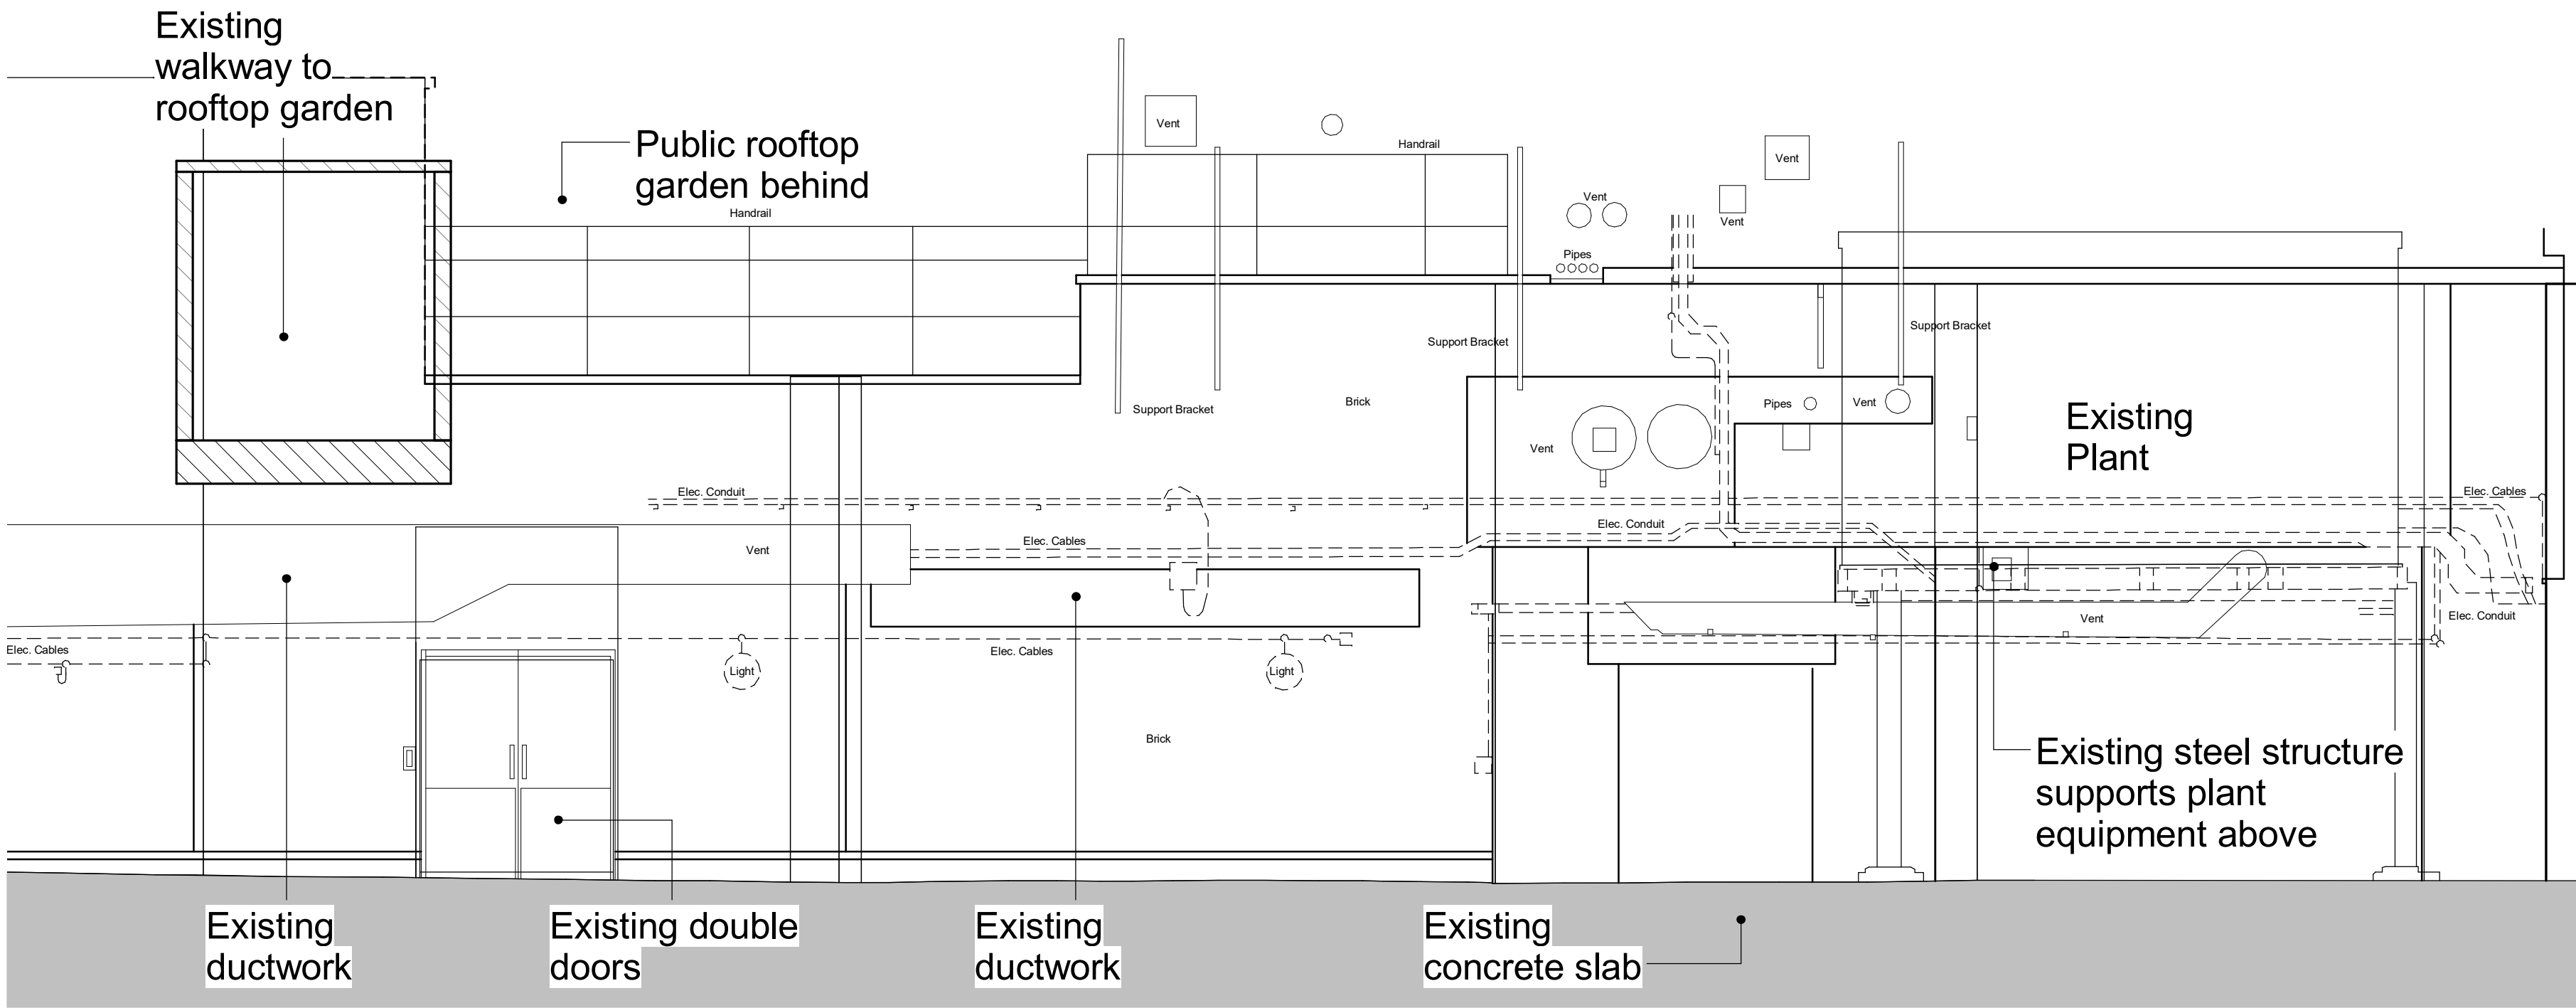


Existing Corridor 2
1 : 50

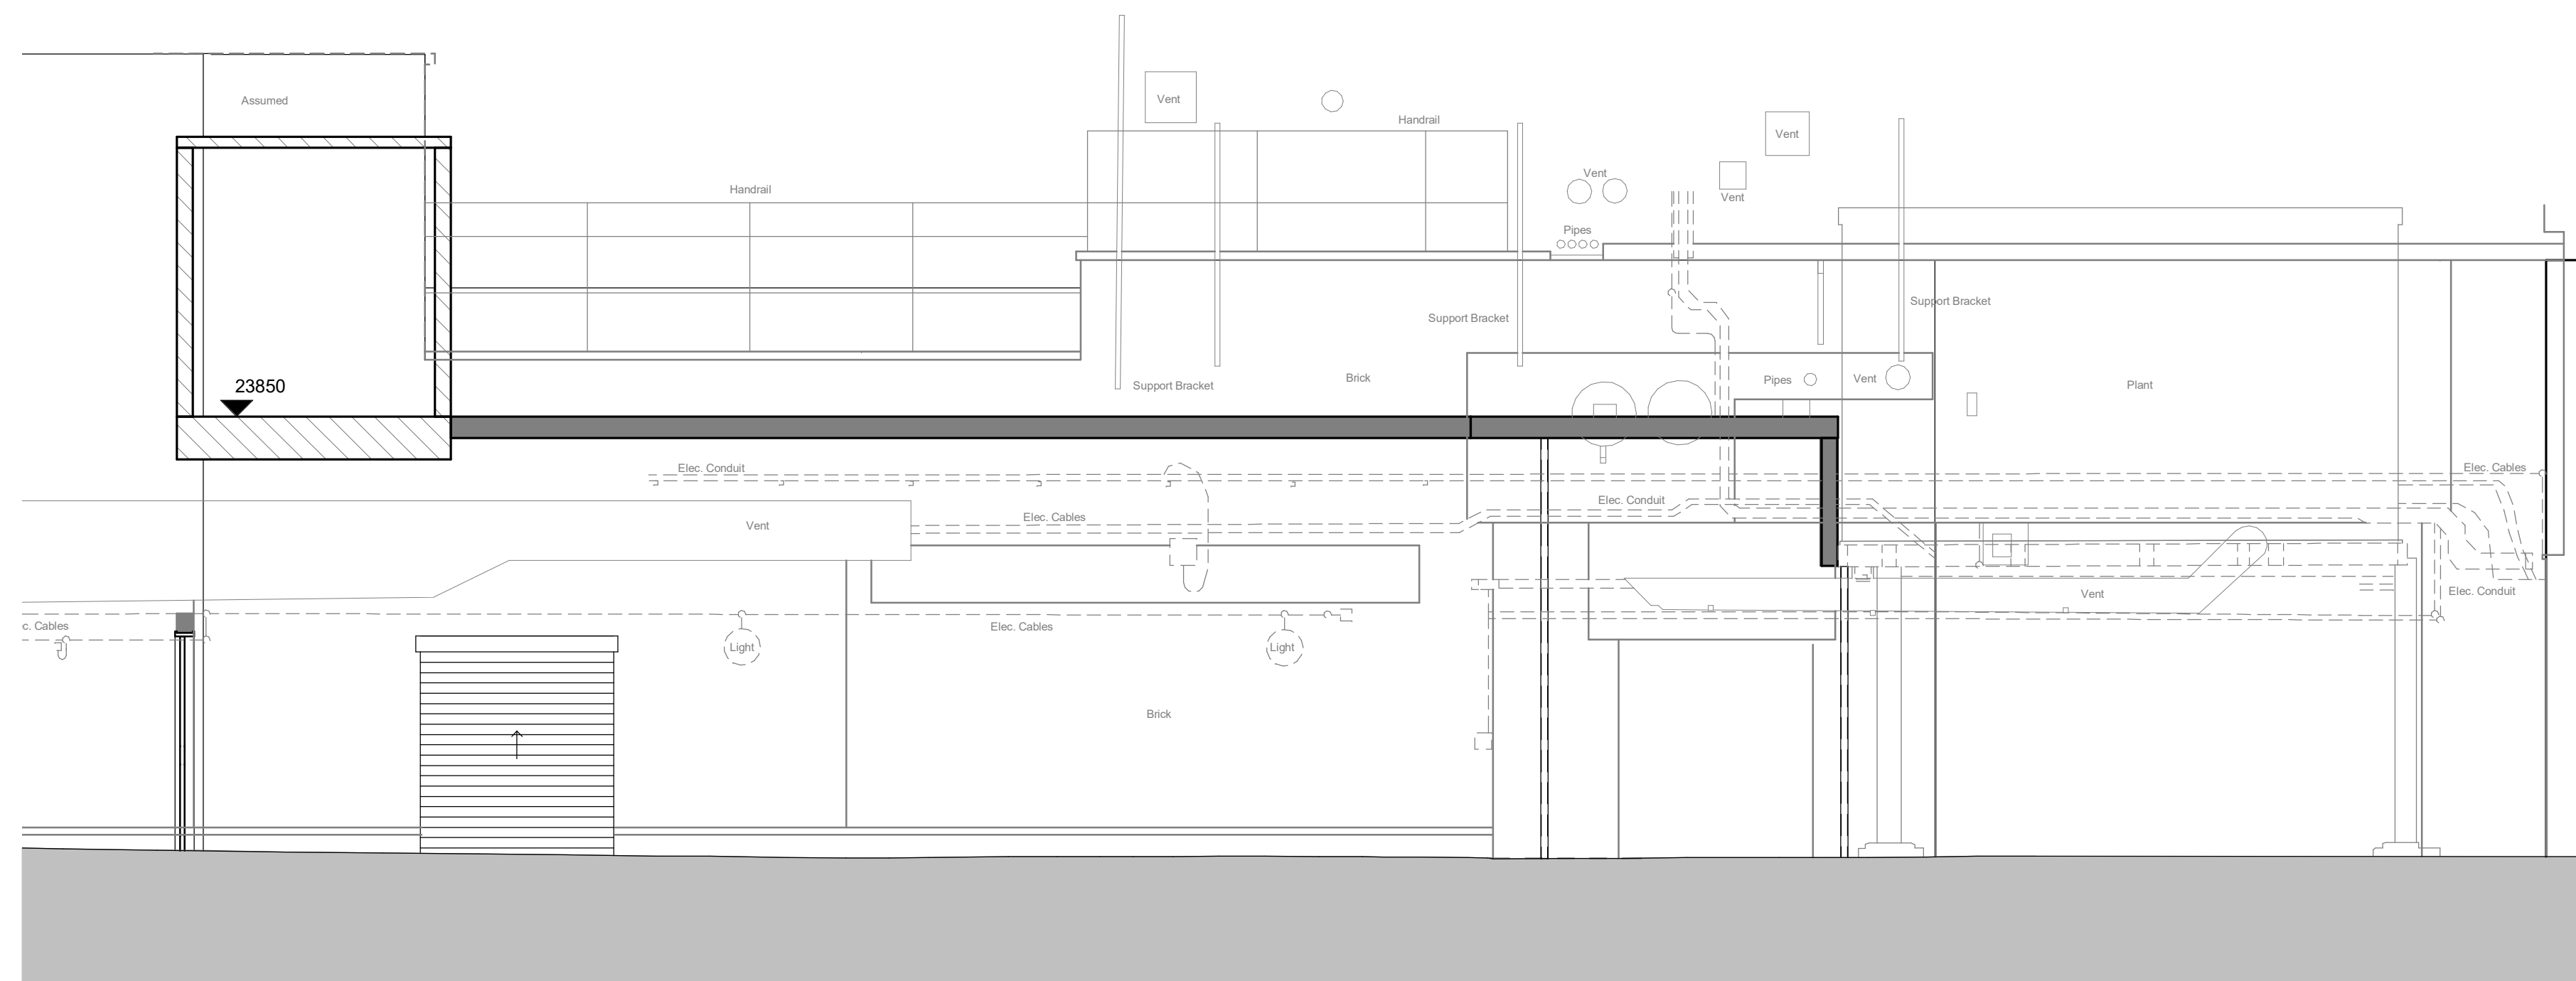


Proposed Corridor 2
1 : 50

Key Plan

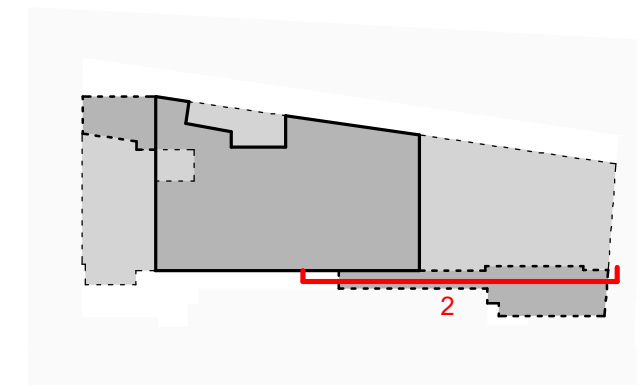

Key Plan

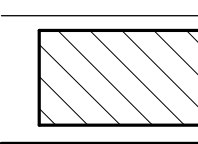	New Canopy
	Existing Building Fabric

Revision Schedule

*	First issue	22/02/19
P1	Issued for coordination	04/03/19
P2	Issue for Planning	07/03/19

Existing & Proposed External Elevation

GOSH Decontamination Unit

