


Site Location Plan

GOSH Decontamination Unit

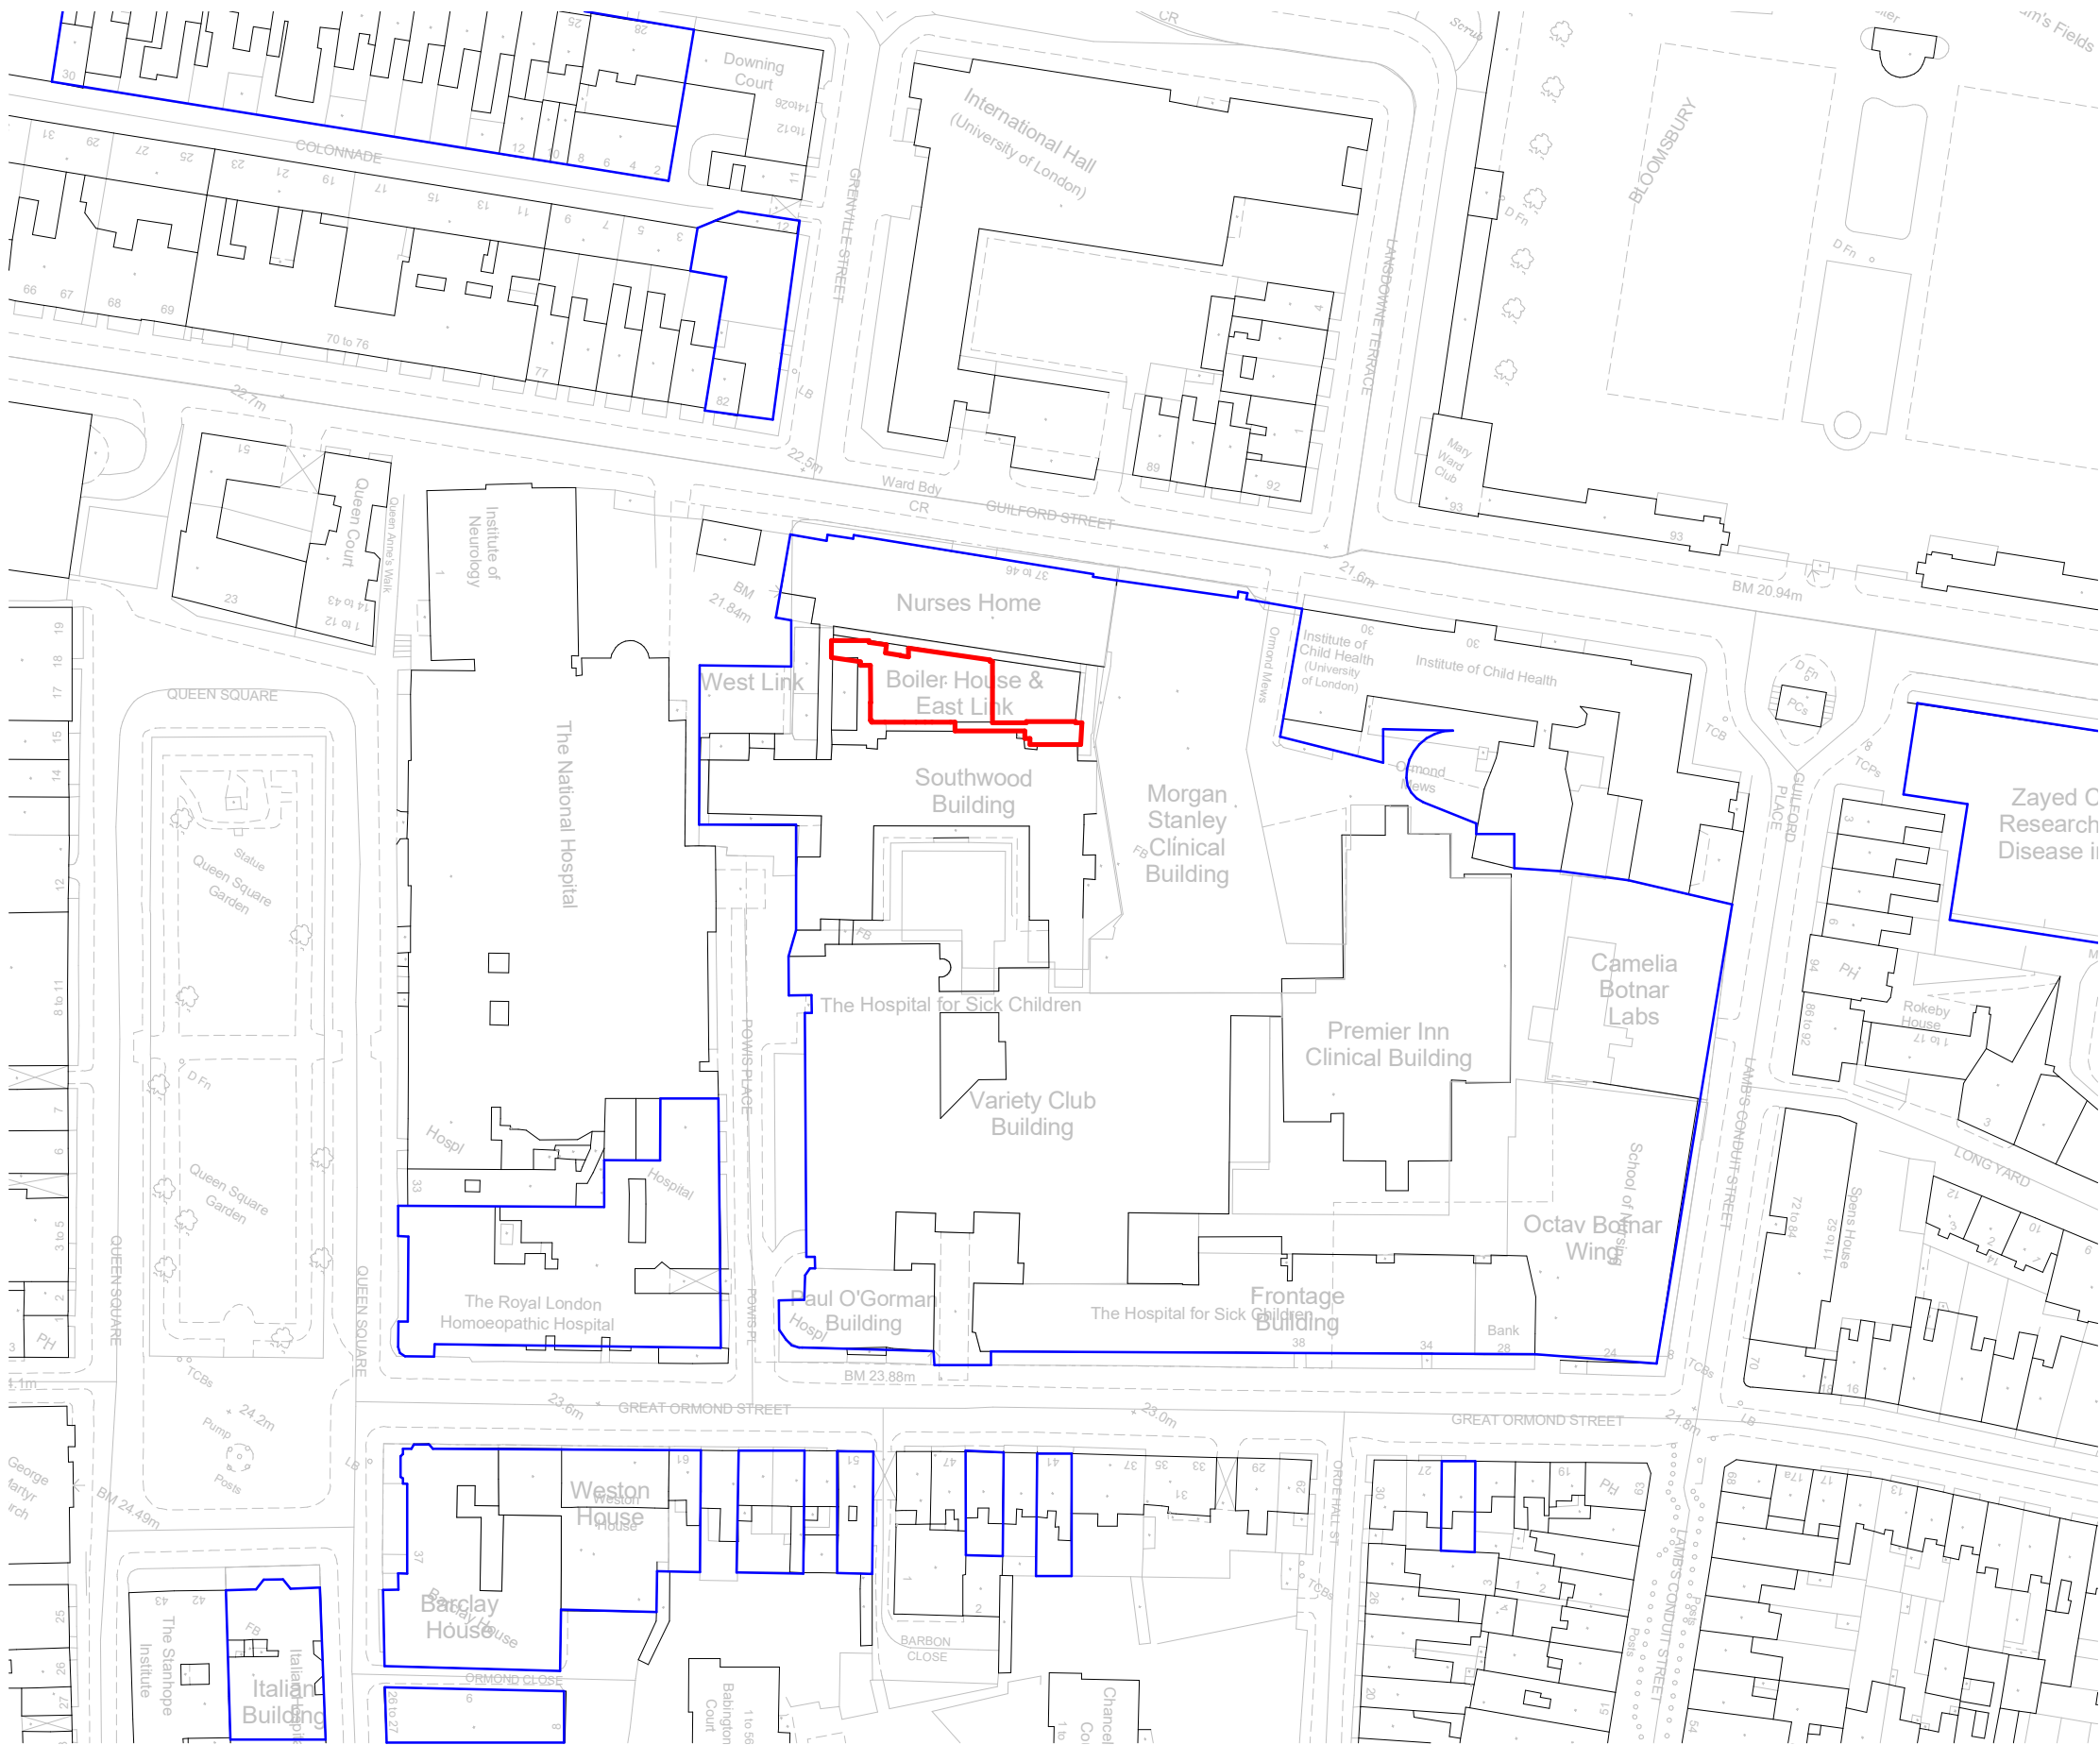

Key

- Planning application Boundary
- Ownership Boundary

Revision Schedule

* Issue for Planning	07/03/19
P1 Issued for Planning	08/03/19

DO NOT SCALE OFF DRAWINGS
REPORT ALL DISCREPANCIES
CHECK ALL DIMENSIONS ON SITE

© Copyright Murphy Philipps 2018
Prepared using Revit 2016

1:1250

Planning

Site Location Plan
at
GOSH Decontamination Unit
for
NHS Foundations Trust

MURPHYPHILIPPS

3068 - MPA - 01 - B1 - DR - AR - 00050
REV:P1 -08/03/19
Scale:As indicated @ A3

16 Wenlock Road
London, N1 7TA
Tel: 020 7490 8008
Fax: 020 7490 8778