

TOP OF PERIMETER STEELWORK
44.230 WH+

(STRUCTURAL OPENING OF WINDOWS)
STRUCTURAL OPENING OF WINDOWS
41.470 SO+ 41.230 FFL

STRUCTURAL OPENING OF WINDOWS
40.530 SO+

STRUCTURAL OPENING OF WINDOWS
38.330 SO+ 38.335FFL+

STRUCTURAL OPENING OF WINDOWS
37.665 SO+

STRUCTURAL OPENING OF WINDOWS
35.455 SO+ 35.480FFL+


STRUCTURAL OPENING OF WINDOWS
34.780 SO+

STRUCTURAL OPENING OF WINDOWS
32.580 SO+ 32.605FFL+

31.785 +
BOTTOM OF RENDER/GLADDING

GROUND FLOOR
(STRUCTURAL OPENING OF WINDOWS)
28.250FFL+

Existing Undehill Passage Elevation
1:50

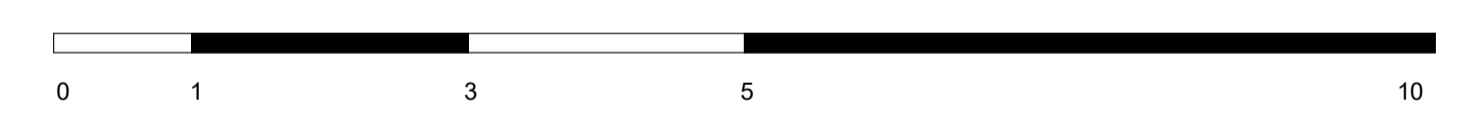

CLIENTE / CLIENT
DENTIX

PROYECTO / PROJECT
DX1862RU Camden Town

UBICACIÓN / ADDRESS
159 Camden High Street
London, NW1 7JY


FECHA / DATE
27 March 2019

SCALE / ESCALA
1:50

FASE / PHASE VERSIÓN / VERSION
License V01

ARQUITECTO / ARCHITECT
Gabriel Varela Trastoy

PLANO / PLAN CLAVE / CODE
Existing Elevations A02B

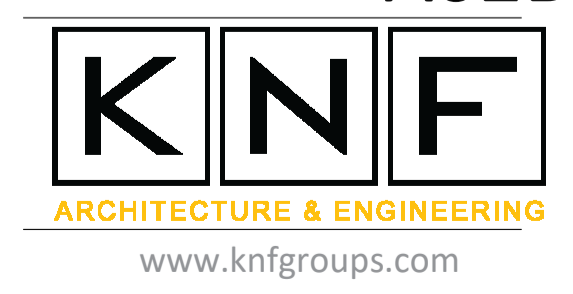

"El presente documento es copia de su original. Su utilización total o parcial, así como cualquier reproducción o copia a terceros, requiere la previa autorización expresa de sus autores guardados en todo caso por todos los derechos reservados. No se permite la explotación económica ni la transformación de esta obra. Queda permitida la impresión en su totalidad."