



SECTIONAL ELEVATION ACROSS SHOWING LATERAL SLOPE

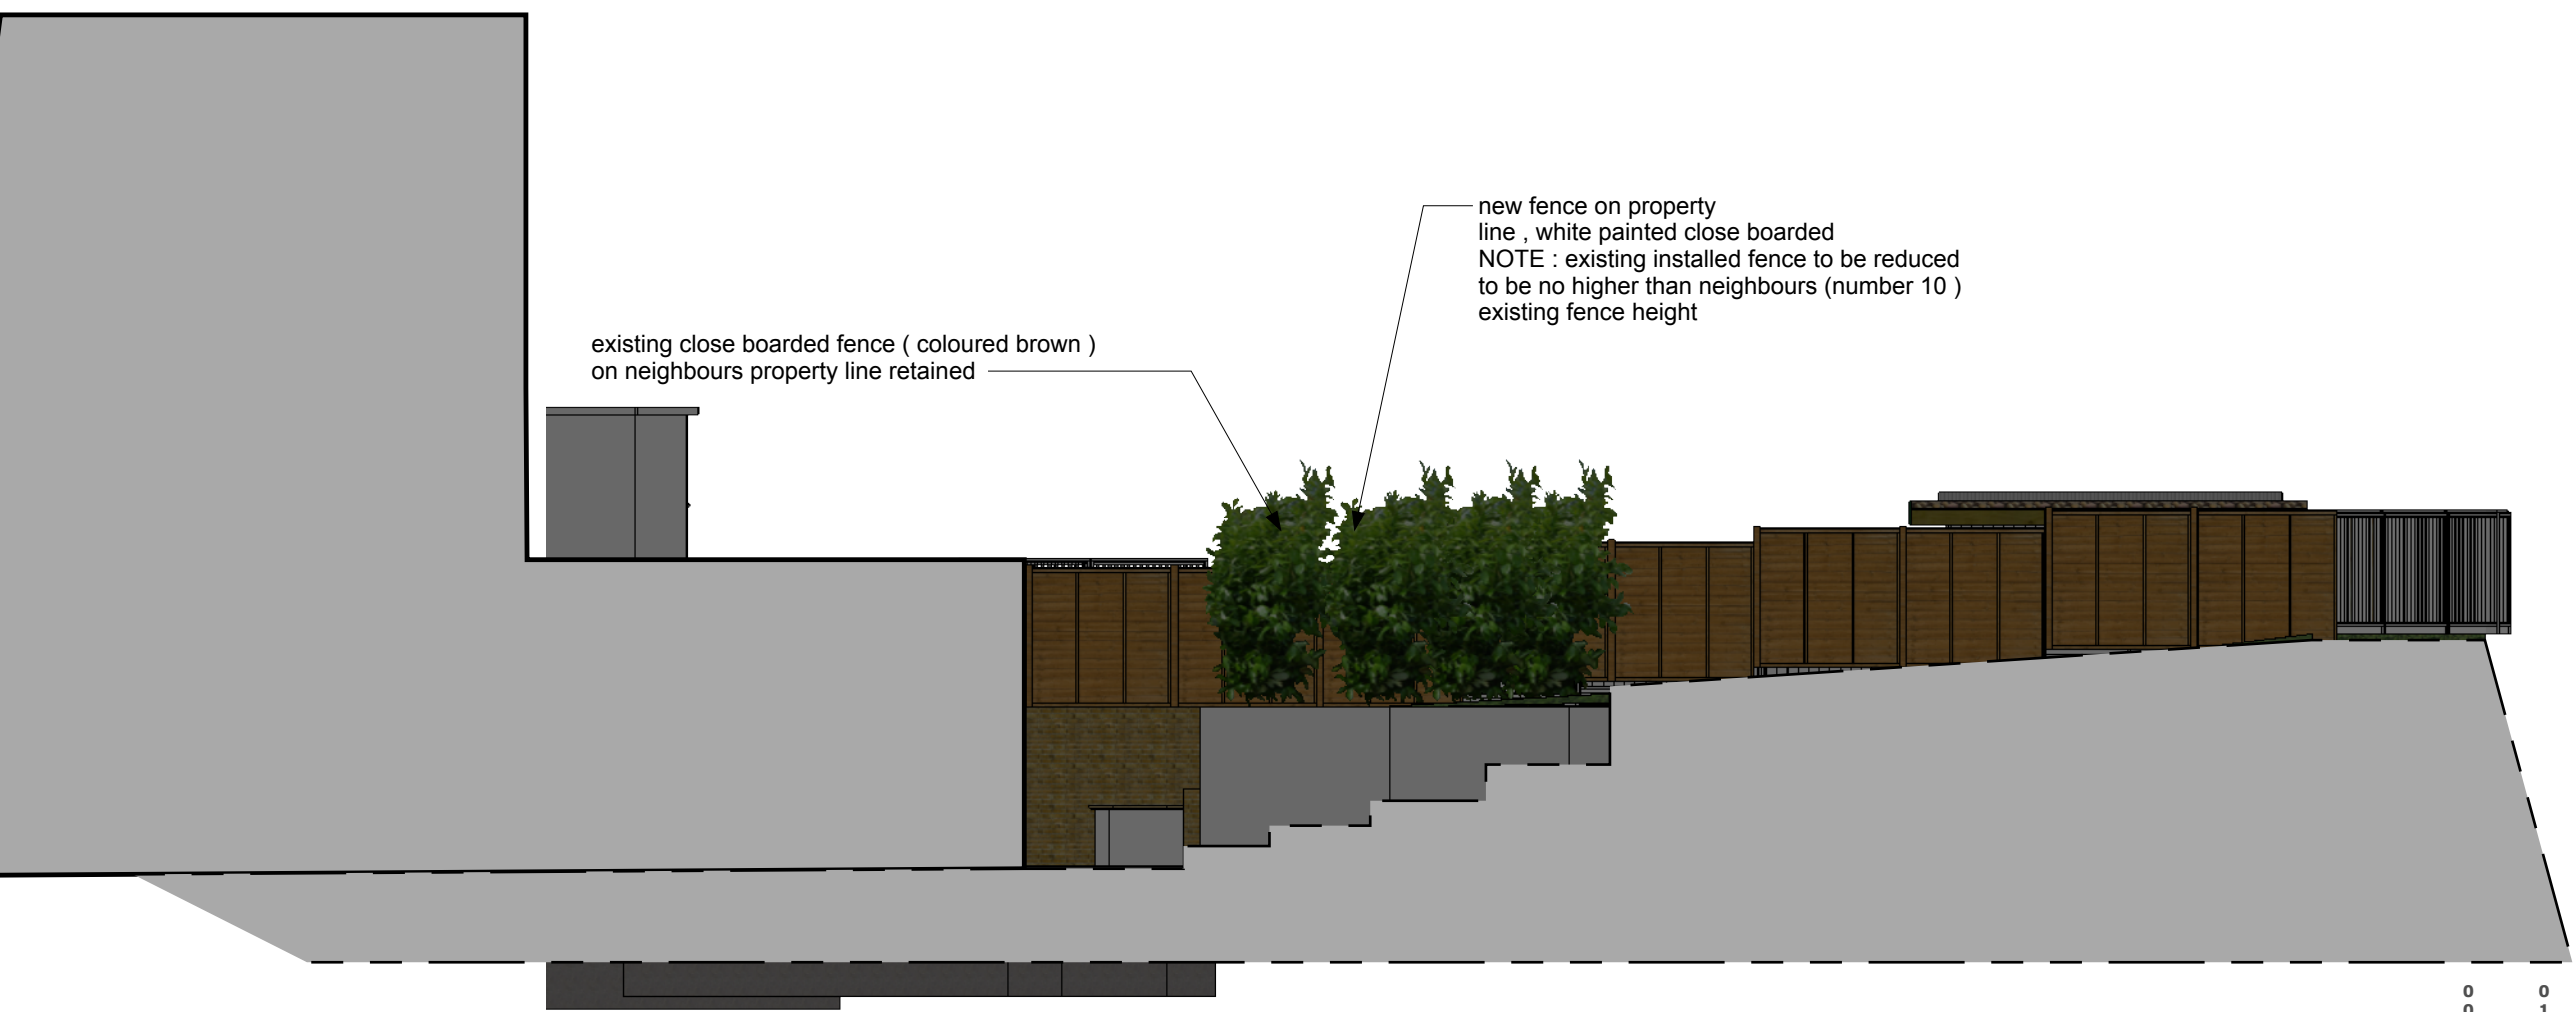

EXISTING ELEVATION FROM ADJOINING GARDEN

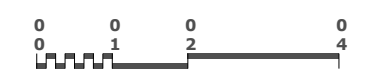

rev-a fence adjoining No 6 reduced to be no higher than neighbours fence