



PROPOSED ELEVATION FROM GARDEN OF FLAT 1, 8 FROGNAL

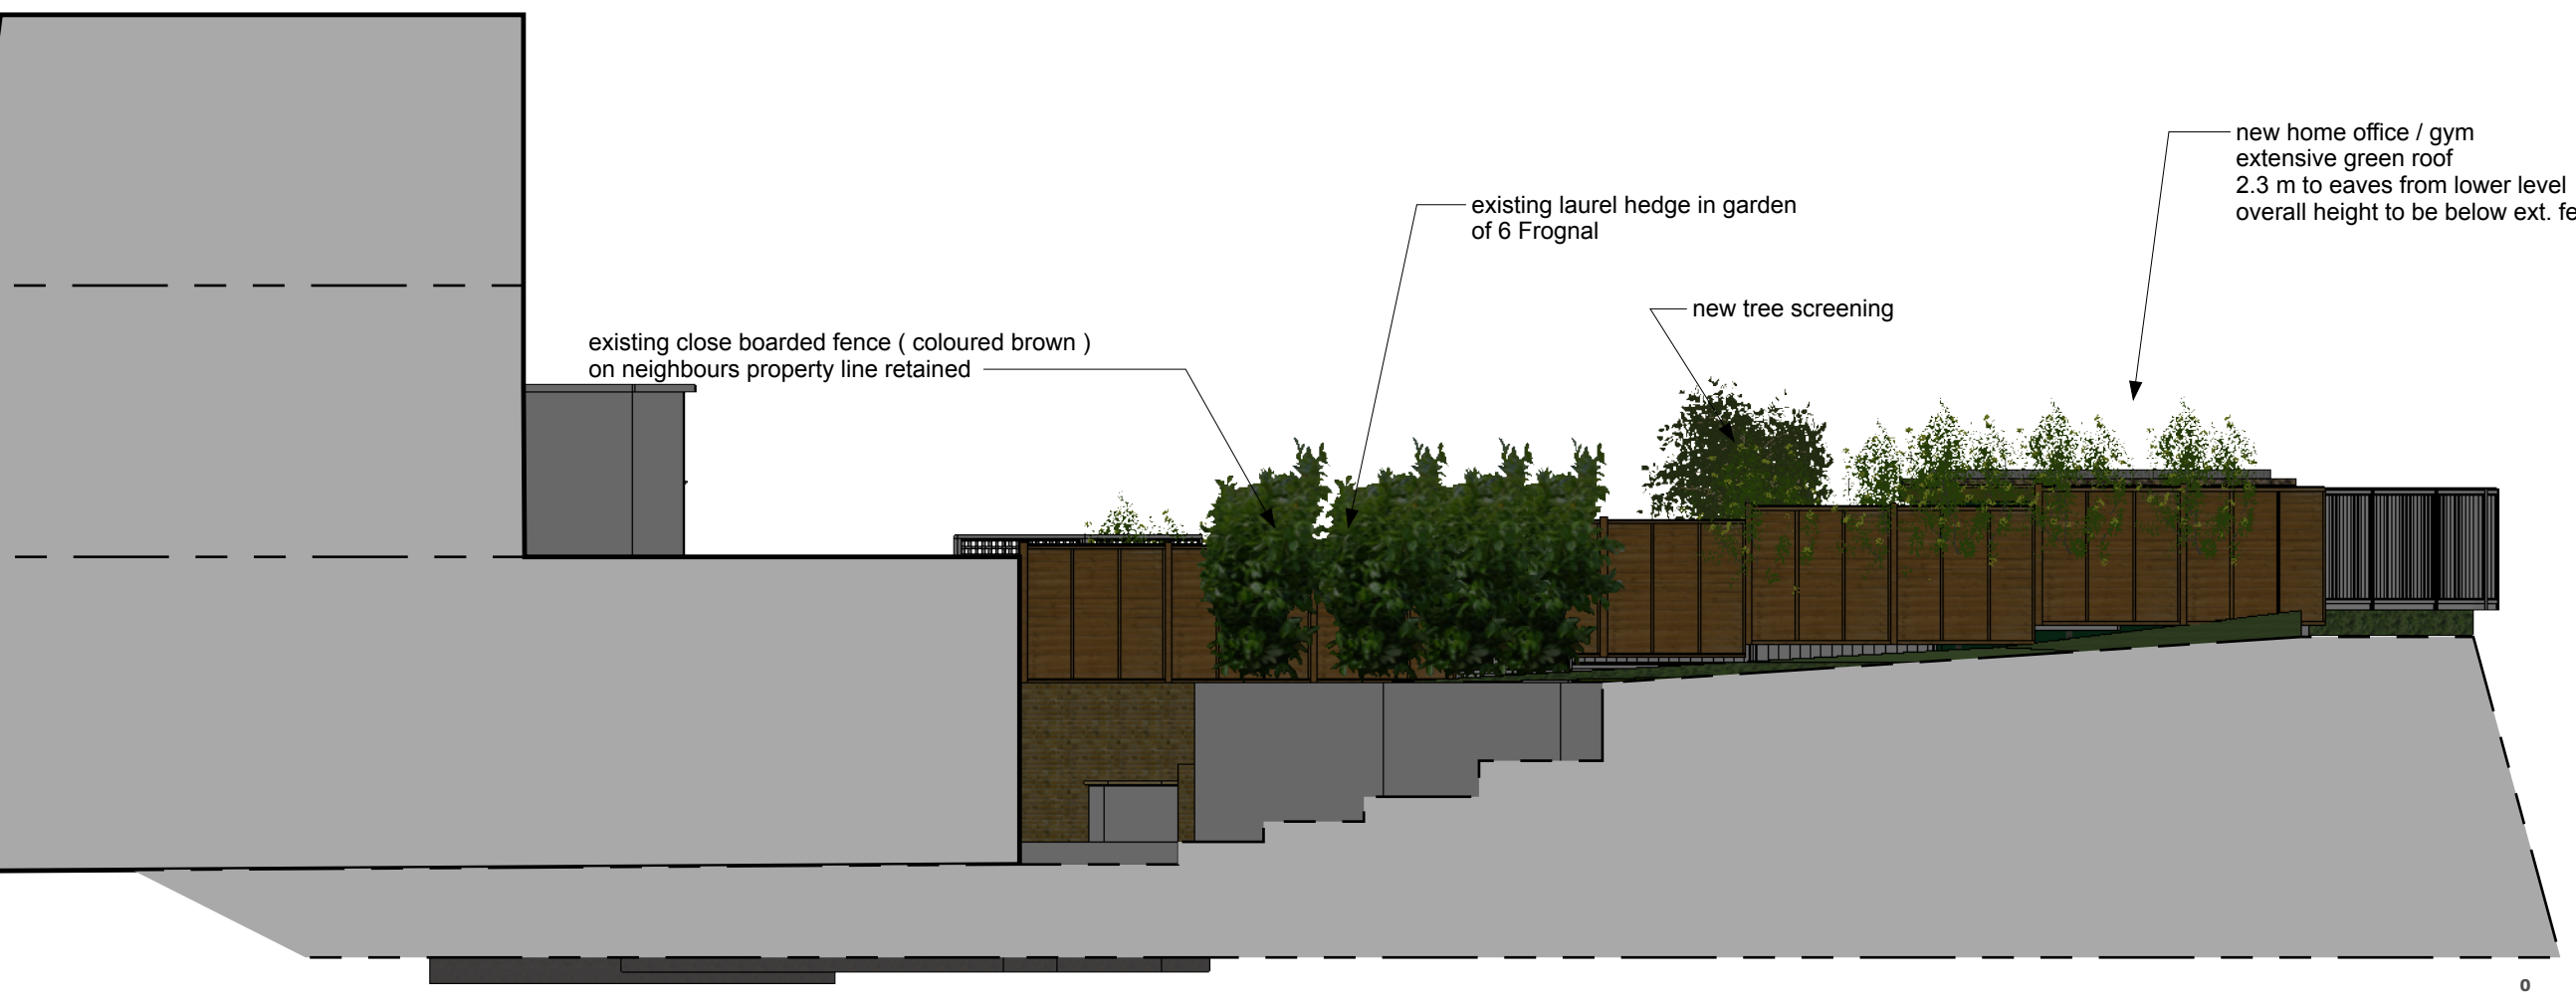

PROPOSED ELEVATION FROM ADJOINING GARDEN

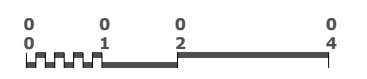

rev-a fence adjoining No 6 reduced to be no higher than neighbours fence