



Massing



01 / aerial view from north

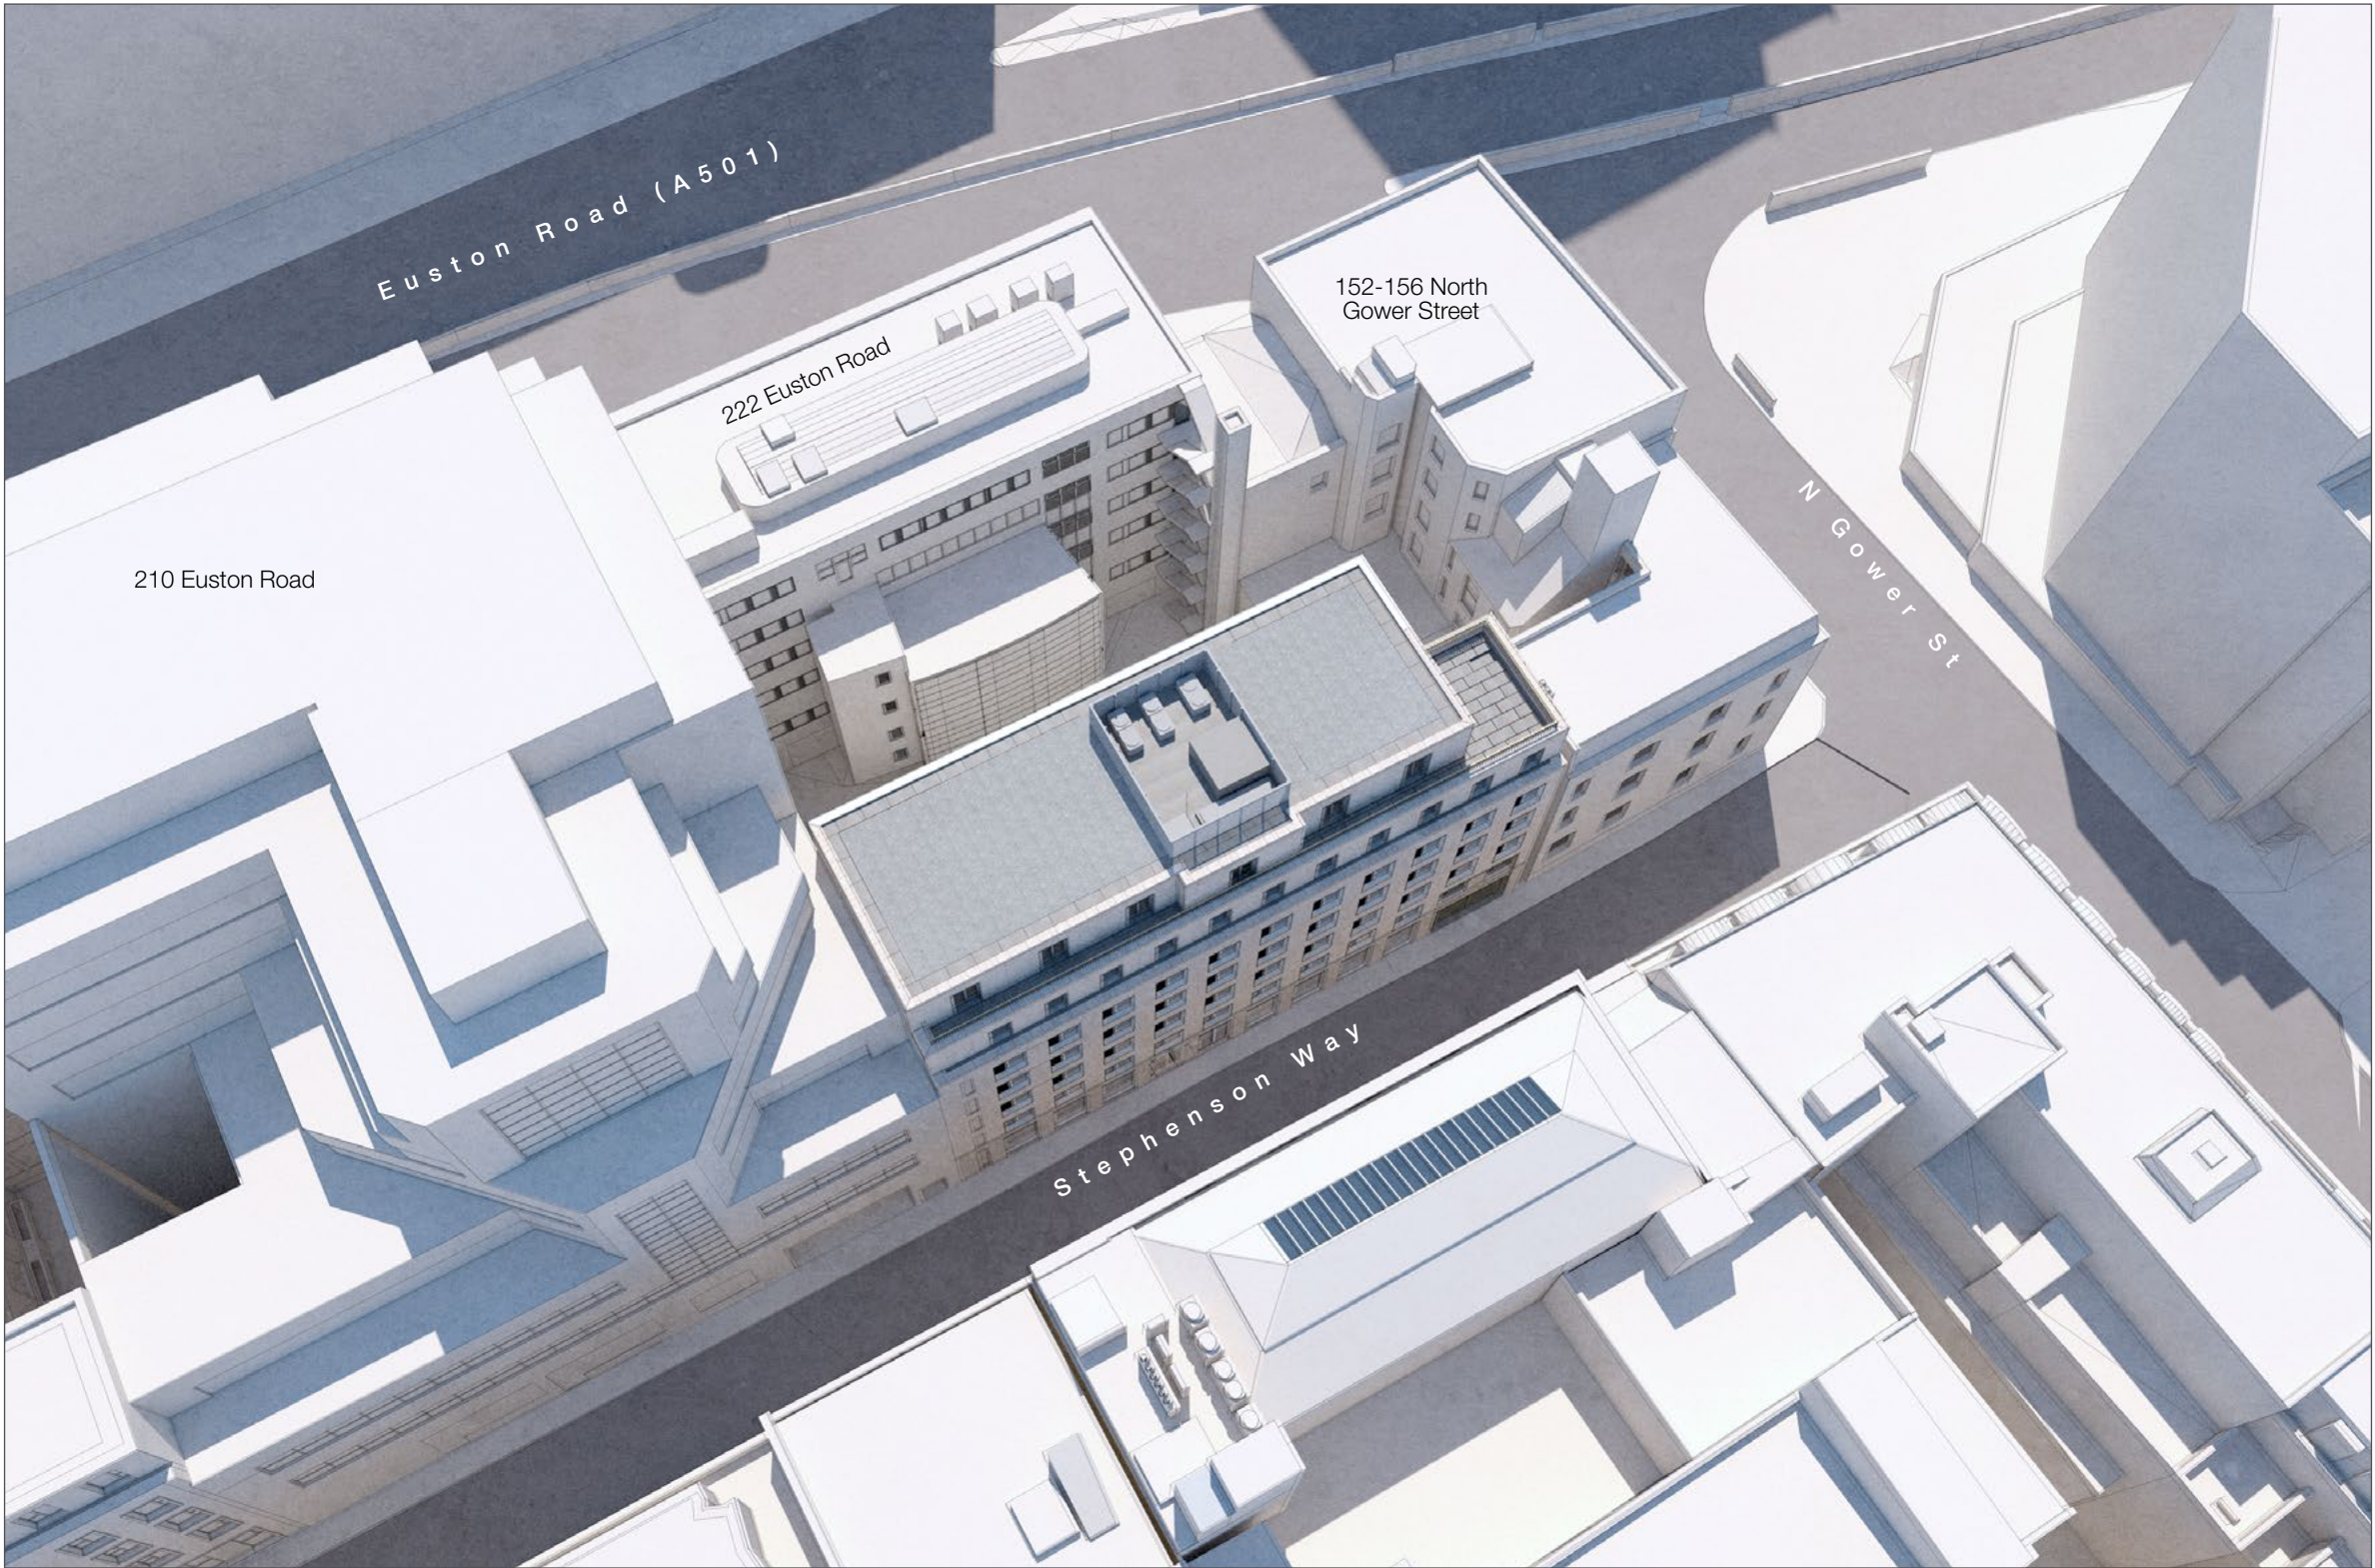

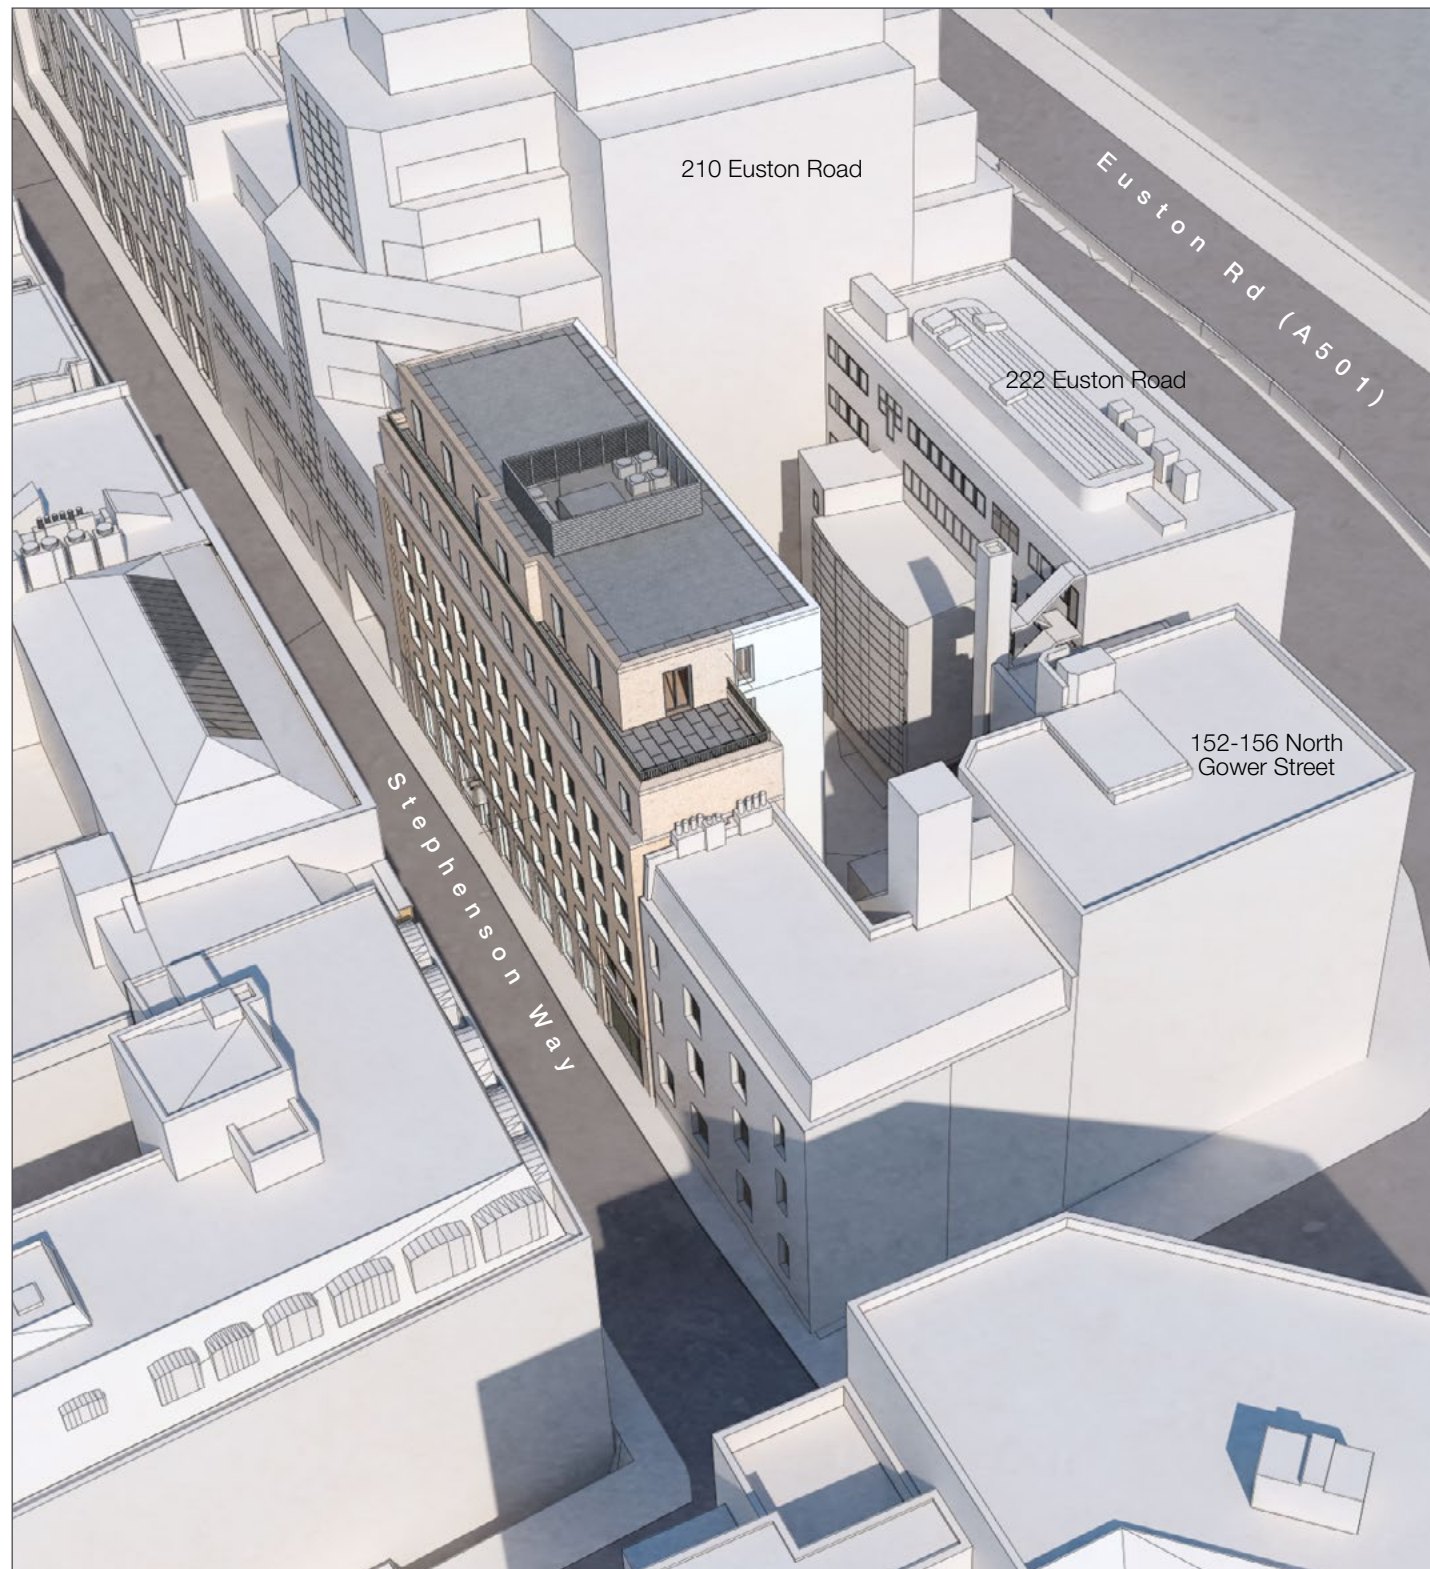

02 / aerial view from west




key




03 / aerial view from south west



Stephenson Way context elevation

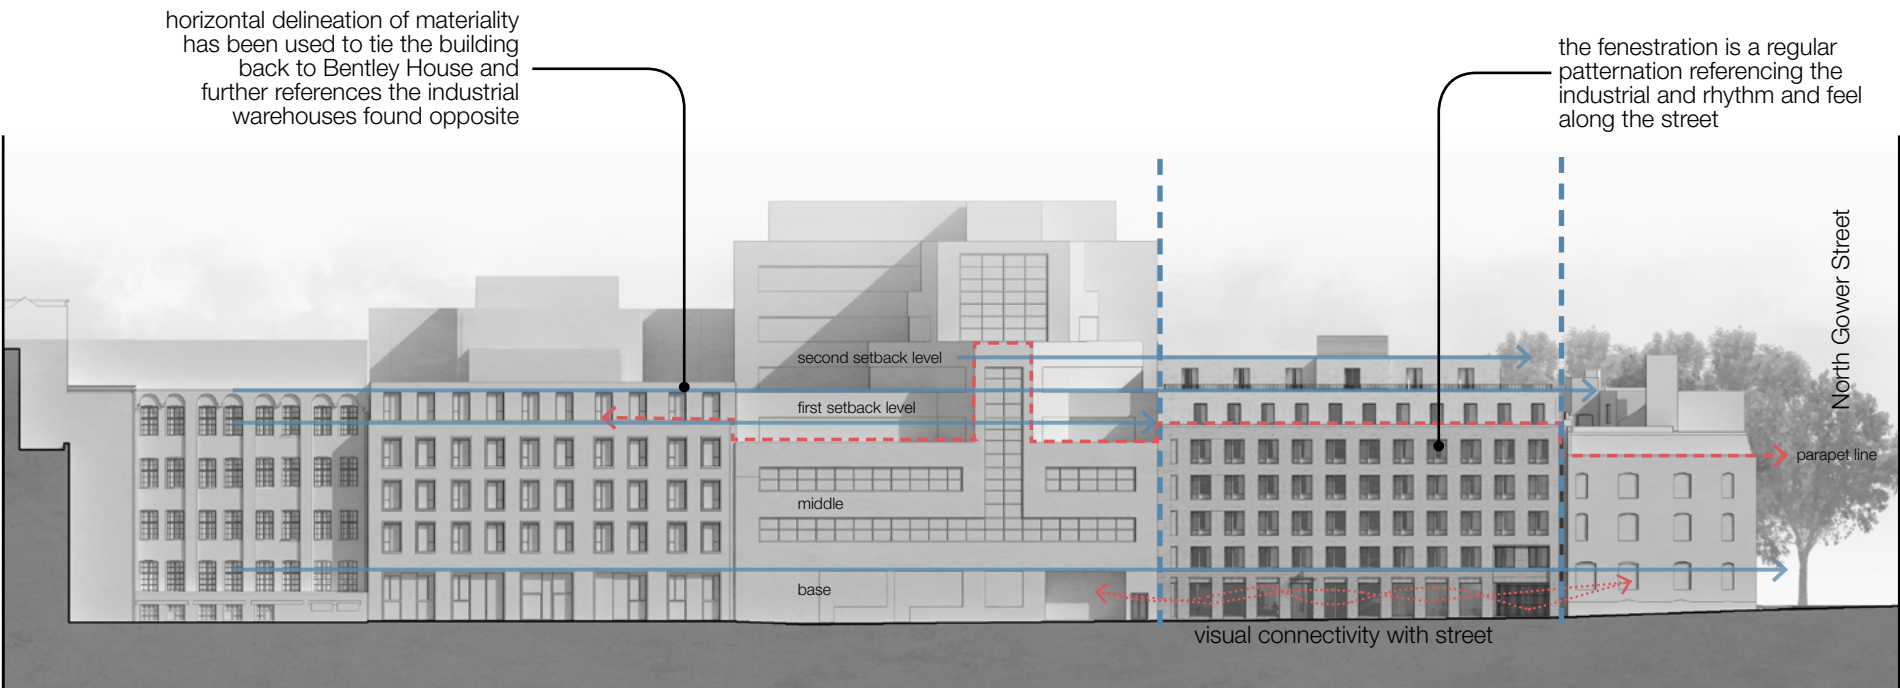

Stephenson Street context elevation - concept

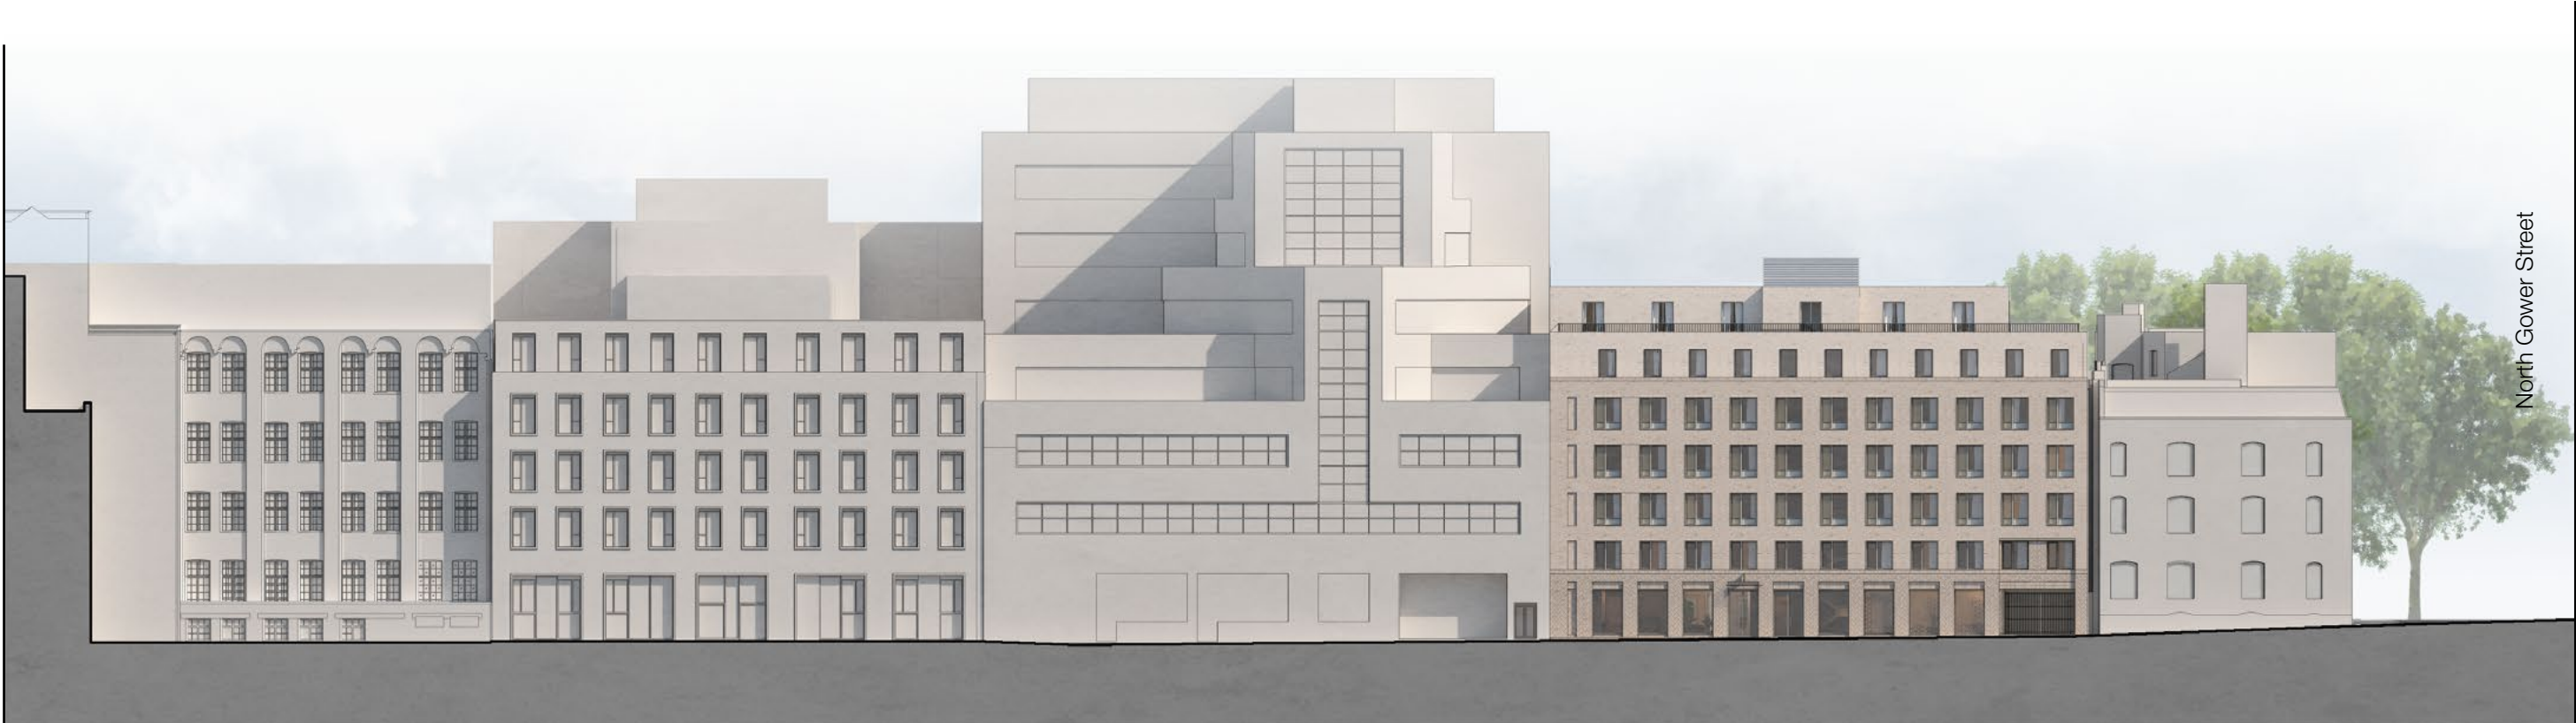

Stephenson Street context elevation

Stephenson Way elevation





material palette concept



bay detail

- pre-finished metal balustrade and palisade  
carpark entry gate  
finish; pearl gold metallic RAL 1036 or similar
- coloured cement based render to window  
reveals  
Colour; off white or similar
- PPC metal window surrounds and frames.  
finish; pure white RAL 9010 or similar
- laser cut perforated metal vent screens  
hexagon pattern.  
finish; pearl gold metallic RAL 1036 or similar
- light tone 'London stock' brickwork light /  
natural grey raked mortar joint
- double glazed glazing with coloured interlayer  
to spandrel  
finish; smoke gray or similar
- dark tone 'London stock' brickwork  
soldier course brickwork with black / dark grey  
dark raked mortar joints
- dark tone 'London stock' brickwork  
black / dark grey dark raked mortar joints



concept material palette