

DO NOT SCALE: Use figured dimensions only. All dimensions are to be checked on site. Any queries or discrepancies must be reported immediately to the architect.

This drawing is to be read in conjunction with drawings and specifications prepared by the architects and any other information prepared by others for the stated project.


All illustrated material is subject to copyright unless otherwise agreed in writing. This document must be read for the express purpose and project for which it has been created and delivered and must be read with relevant specification clauses.

NOTES


- manufacturer: Charles Todd
- product ref: Knightsbridge 4-panel (fd30)
- material: MDF face over a solid core
- size: to suit existing opening

STRATEGY:


-Existing Modern doors will be replaced to match original work and provide the required fire rating

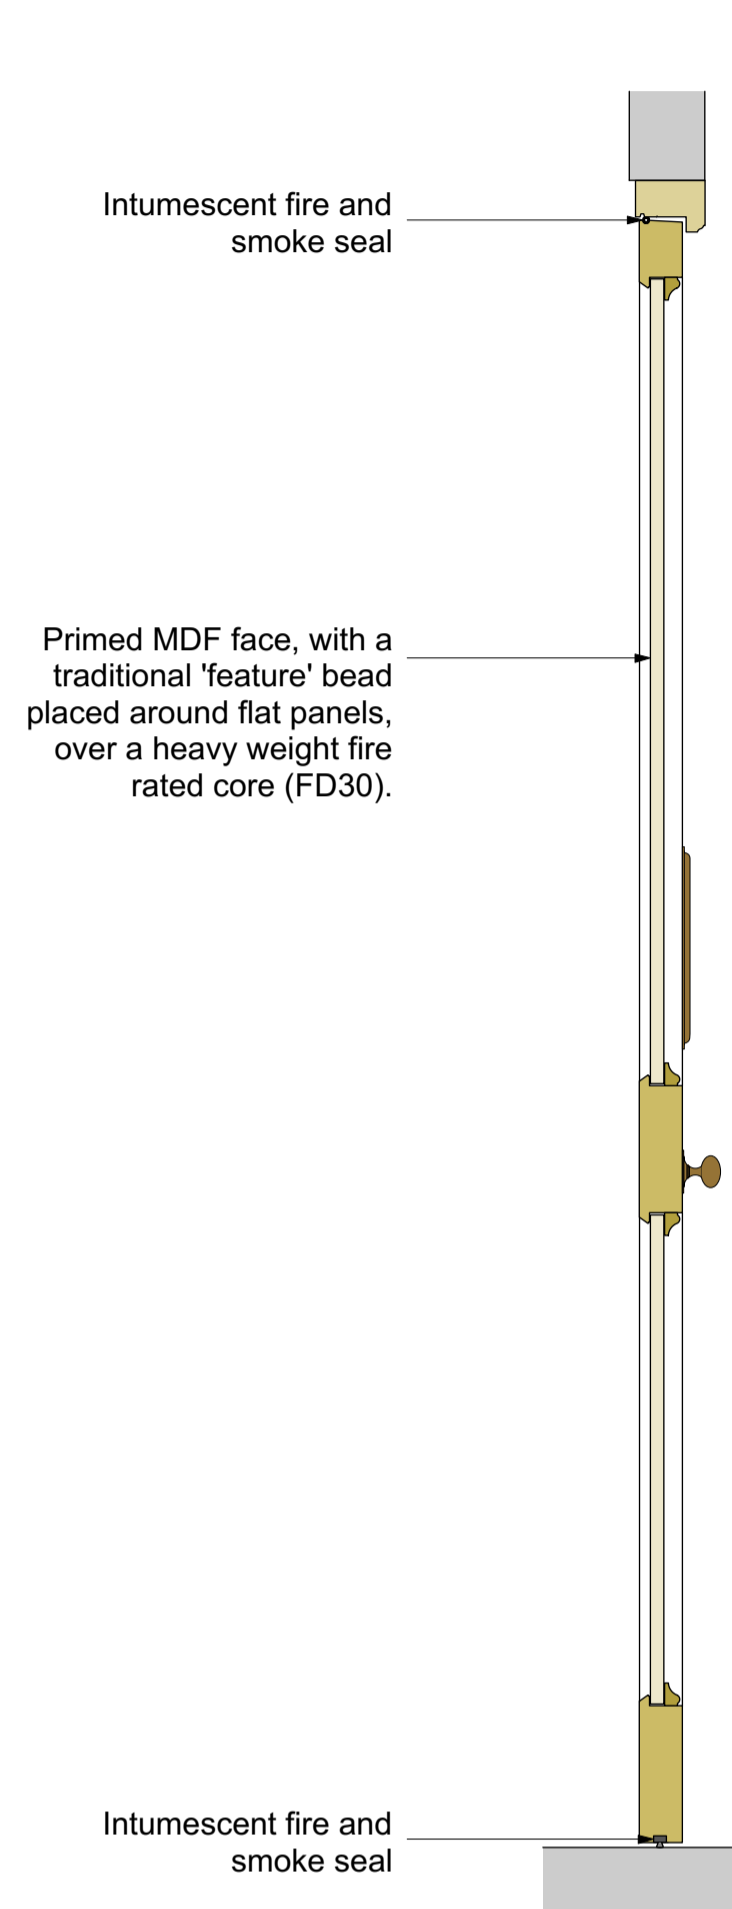


1 typical Section A-A
Scale: 1:10

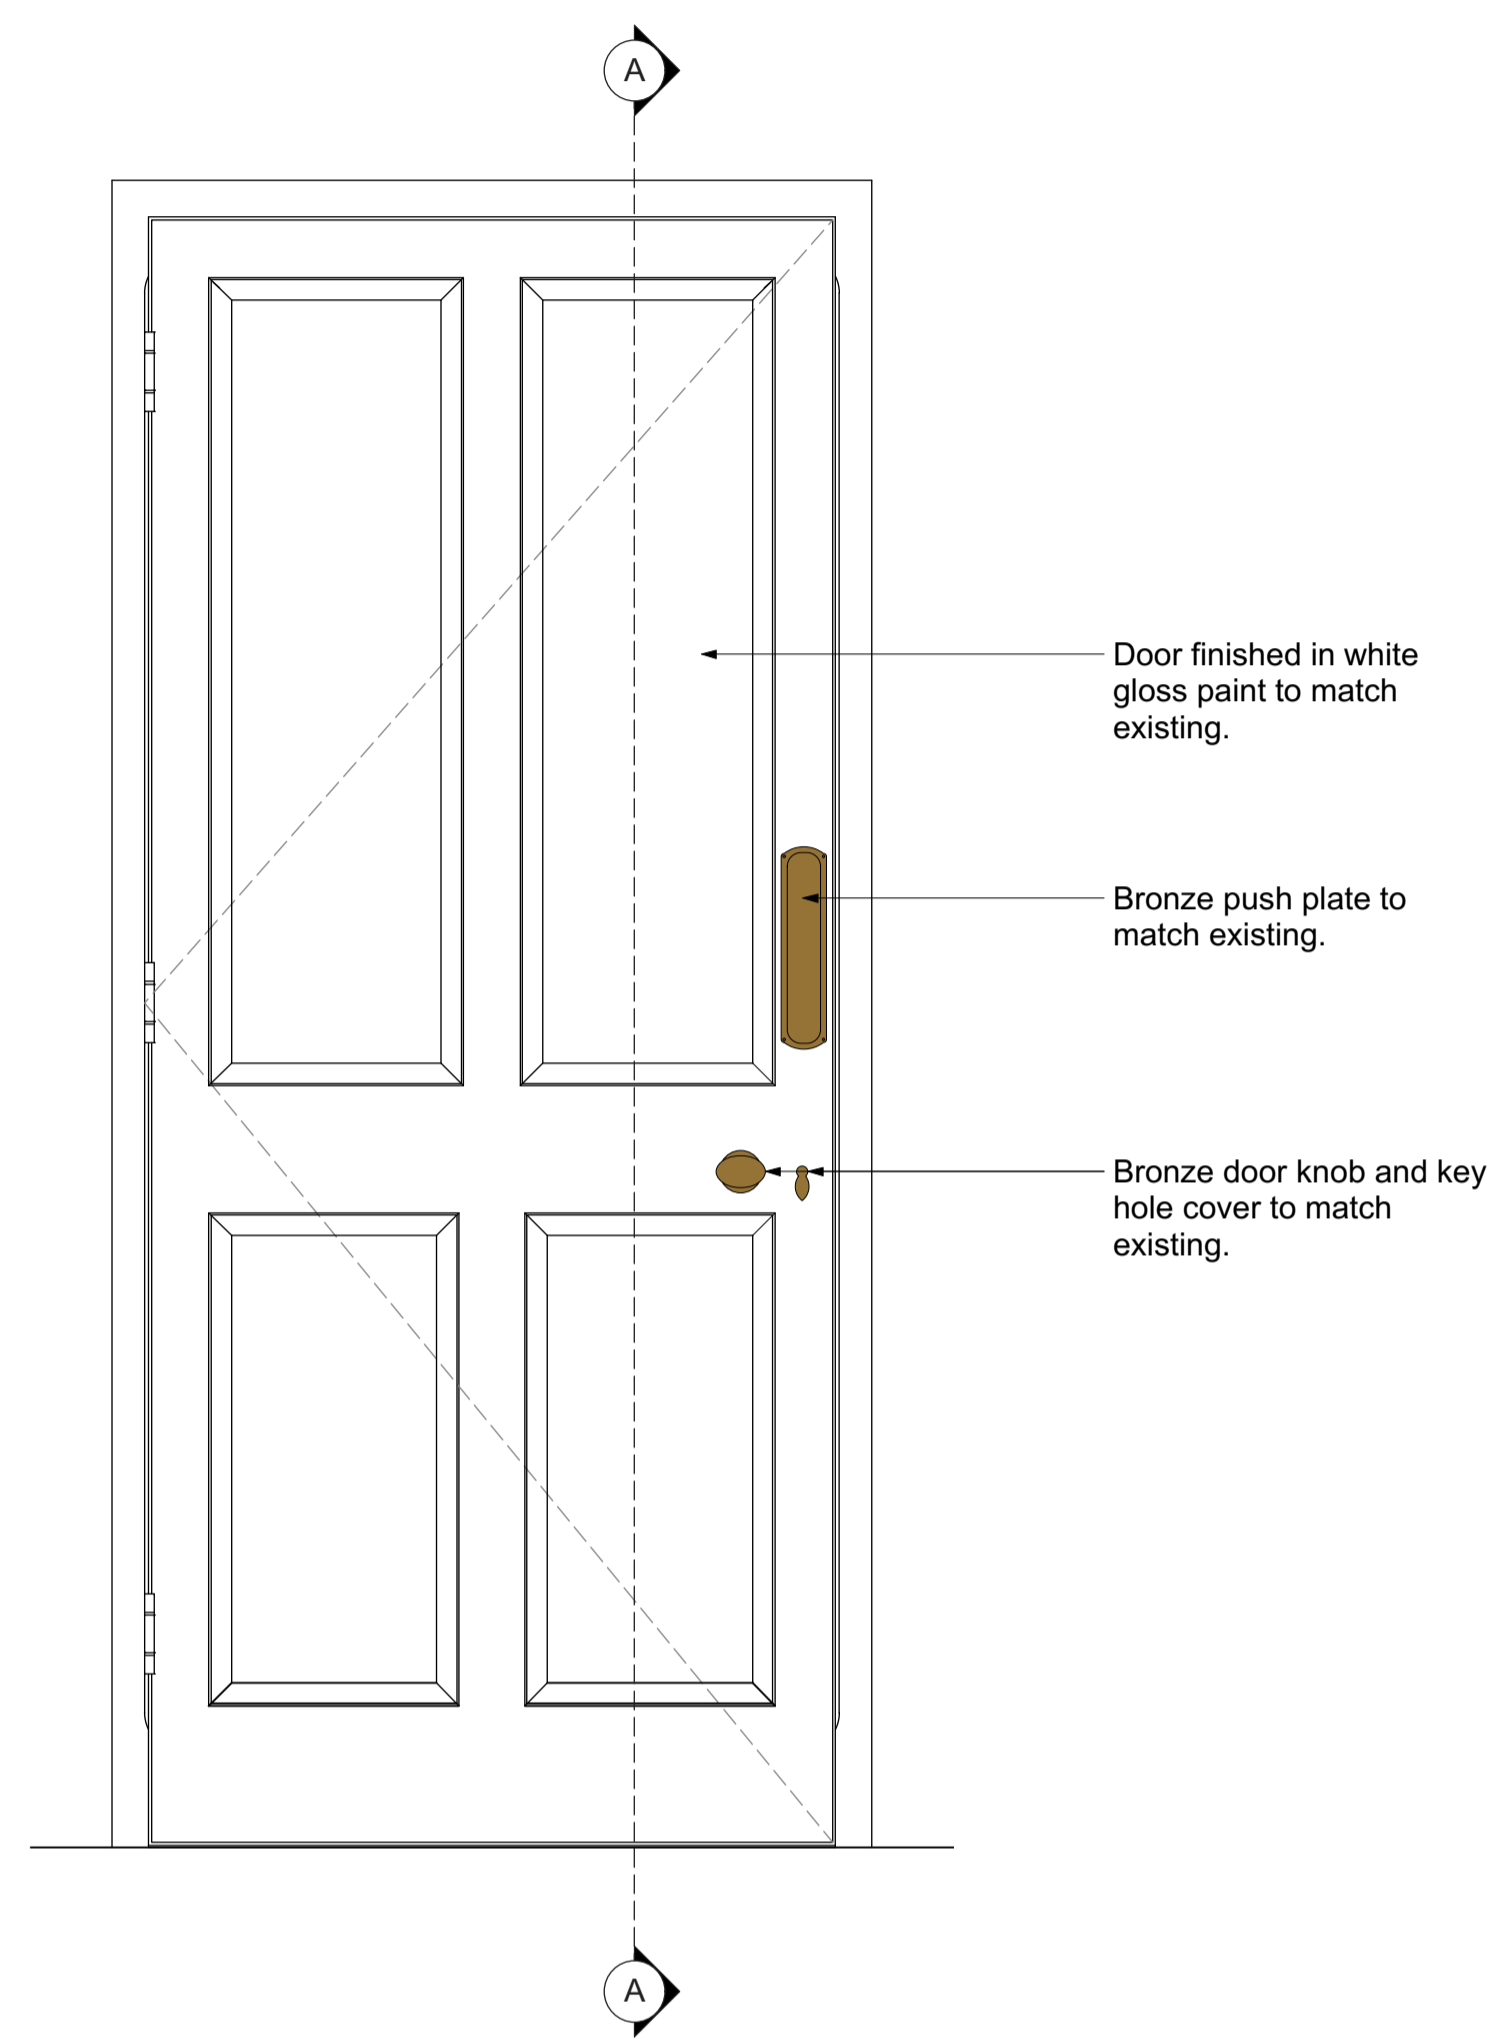


2 Typical Door Elevation For G & 1F
Scale: 1:10

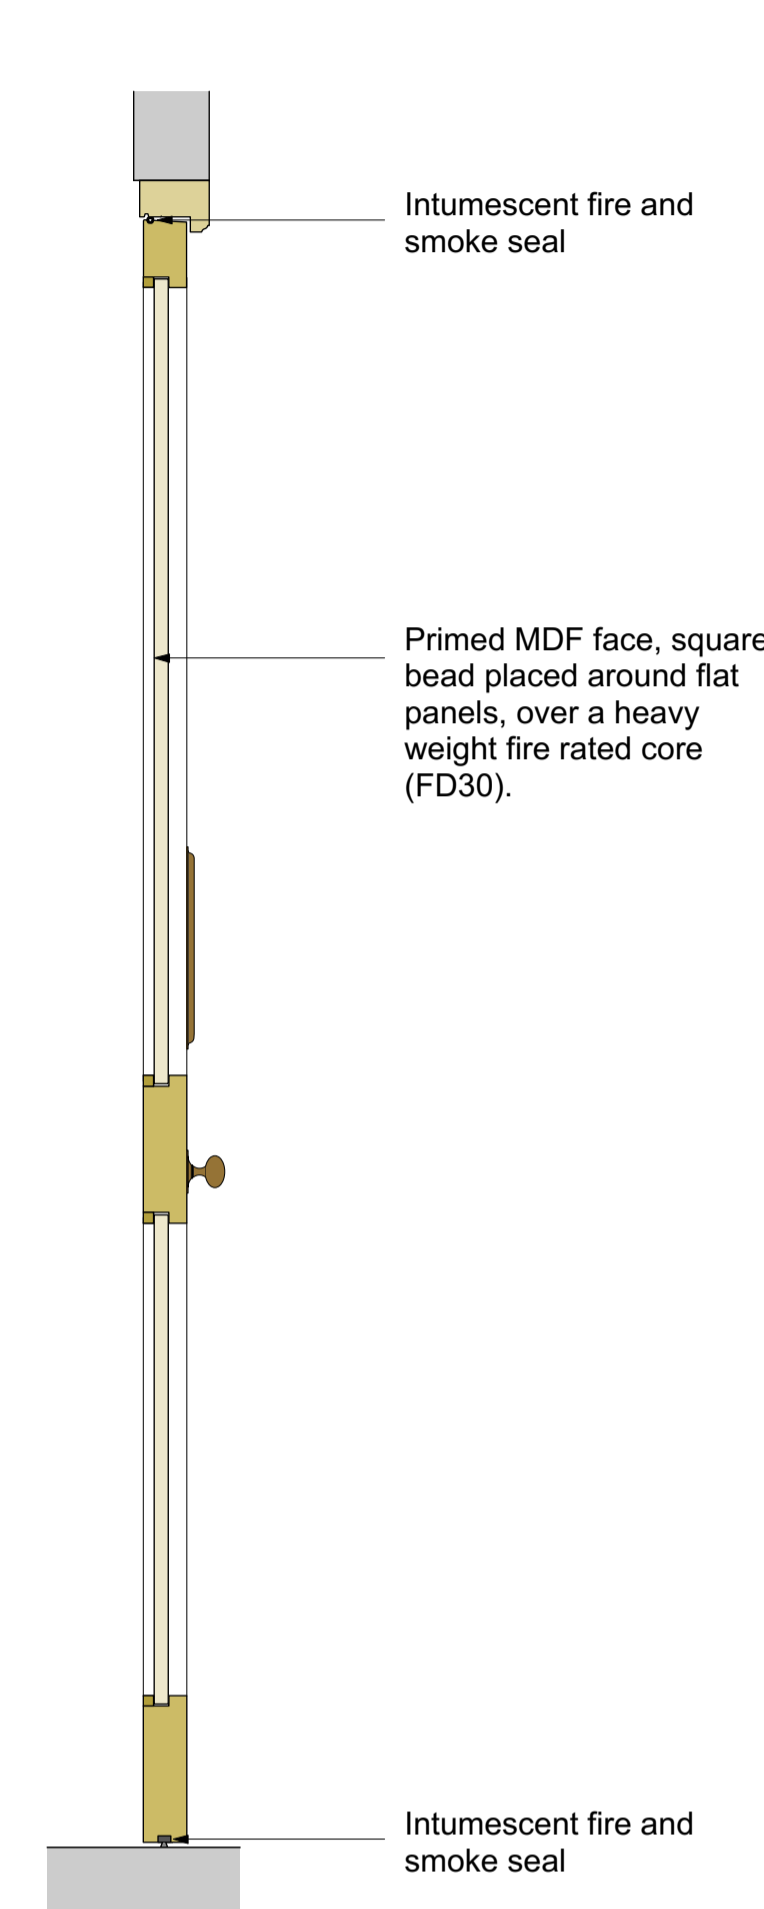


4 Typical Section B-B
Scale: 1:10

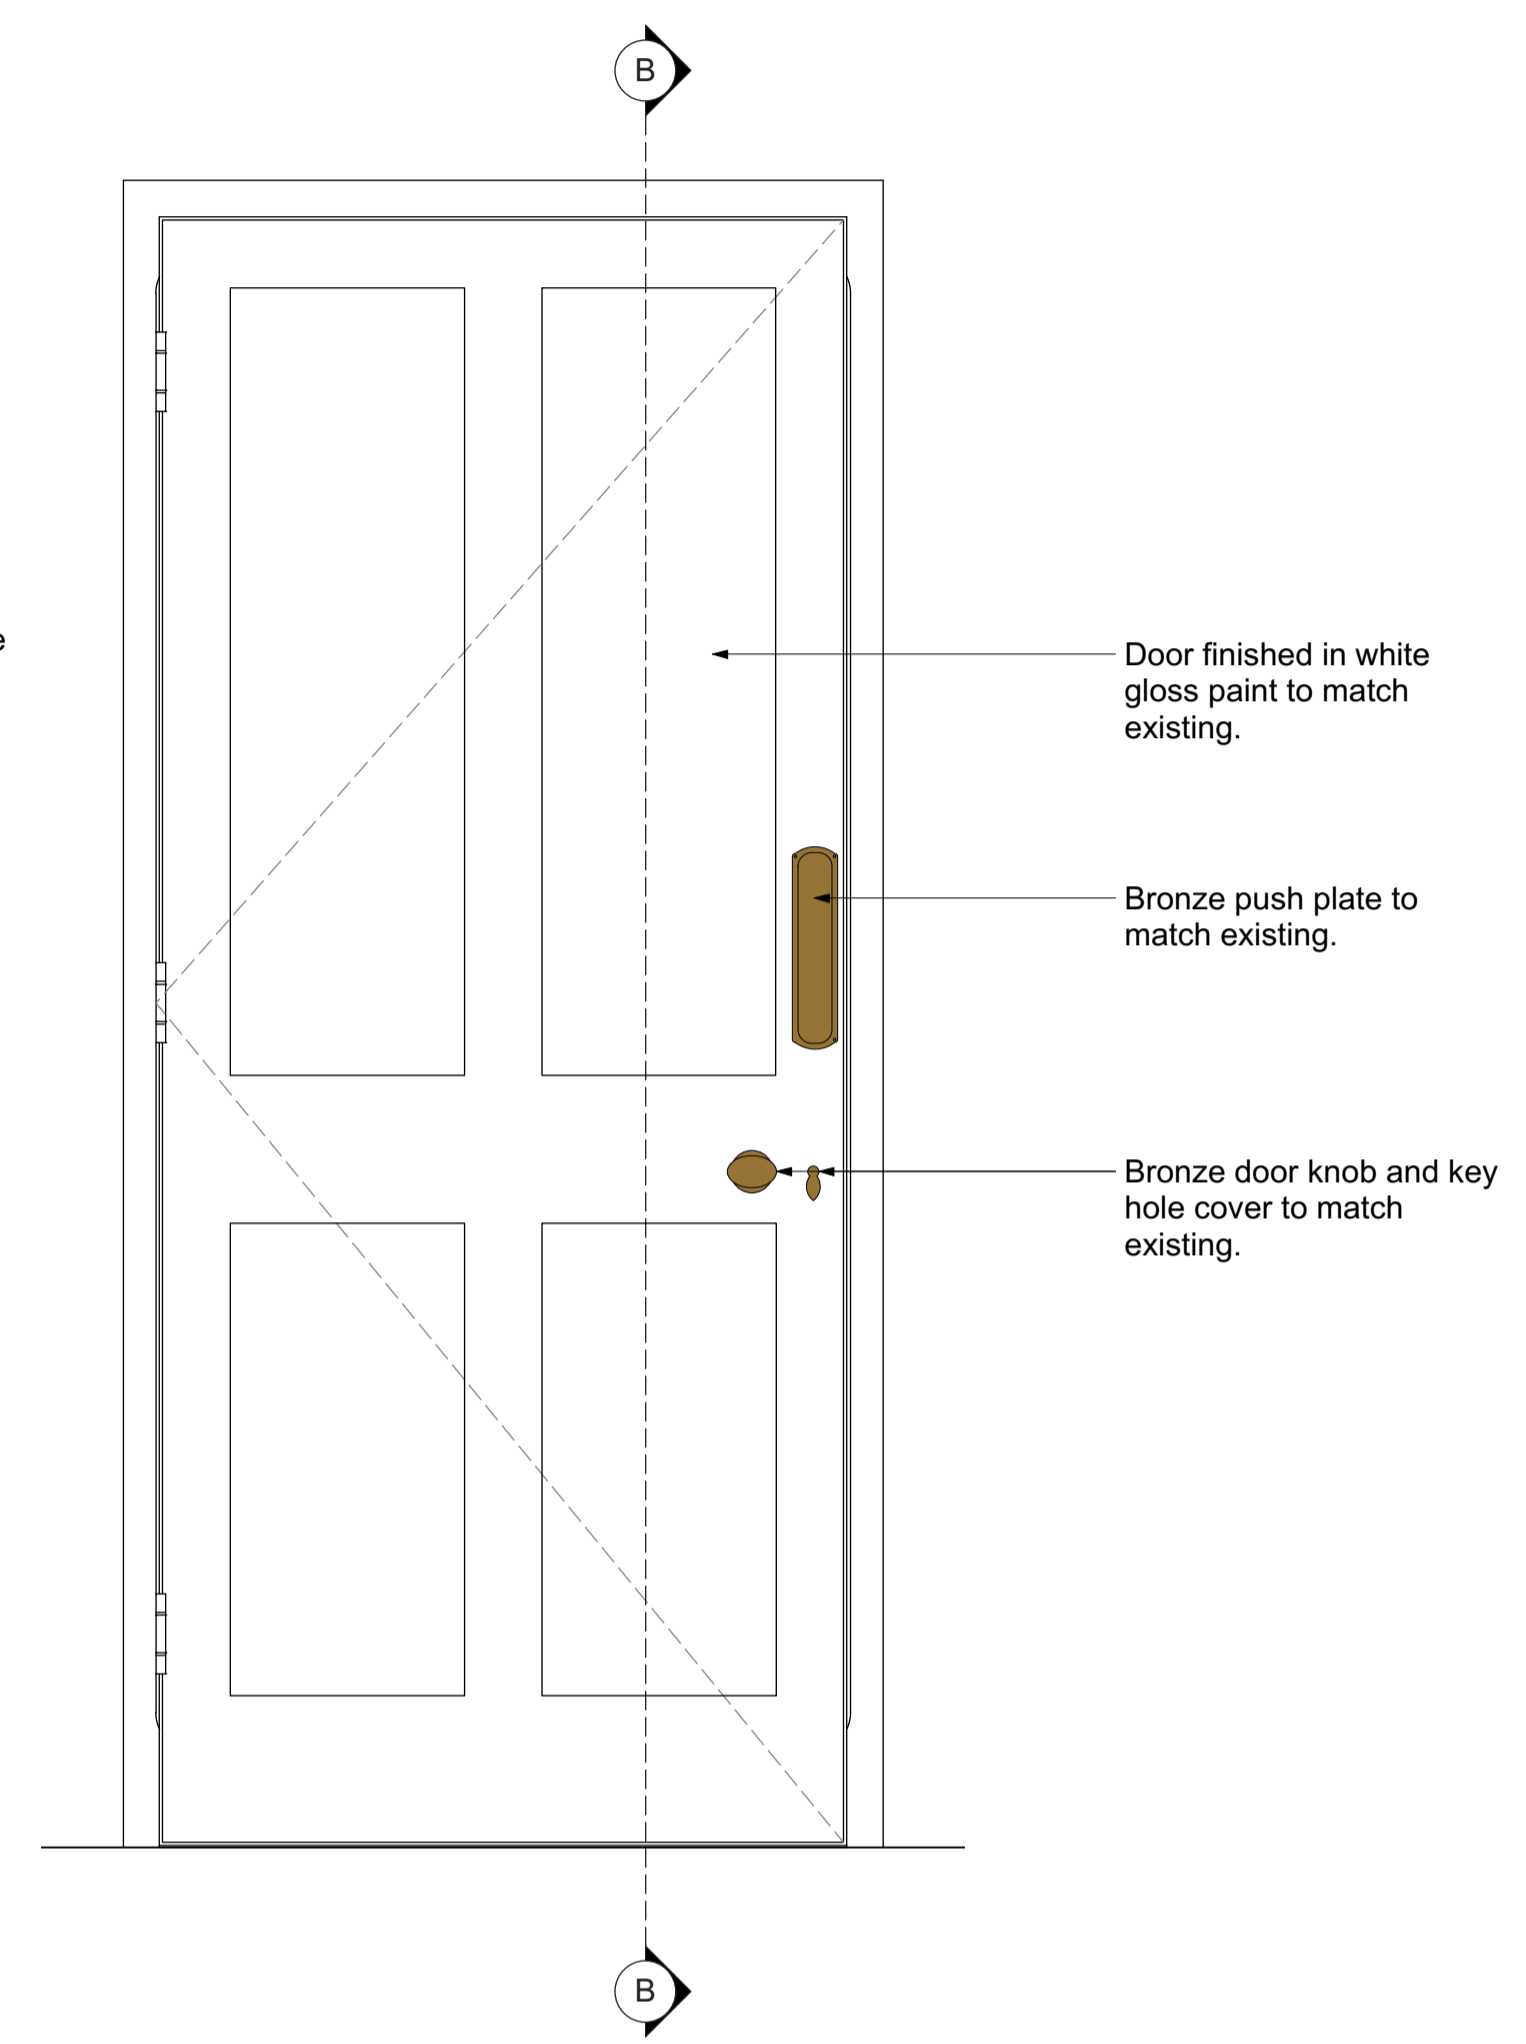


5 Typical Door Elevation For LG, 2F & 3F
Scale: 1:10

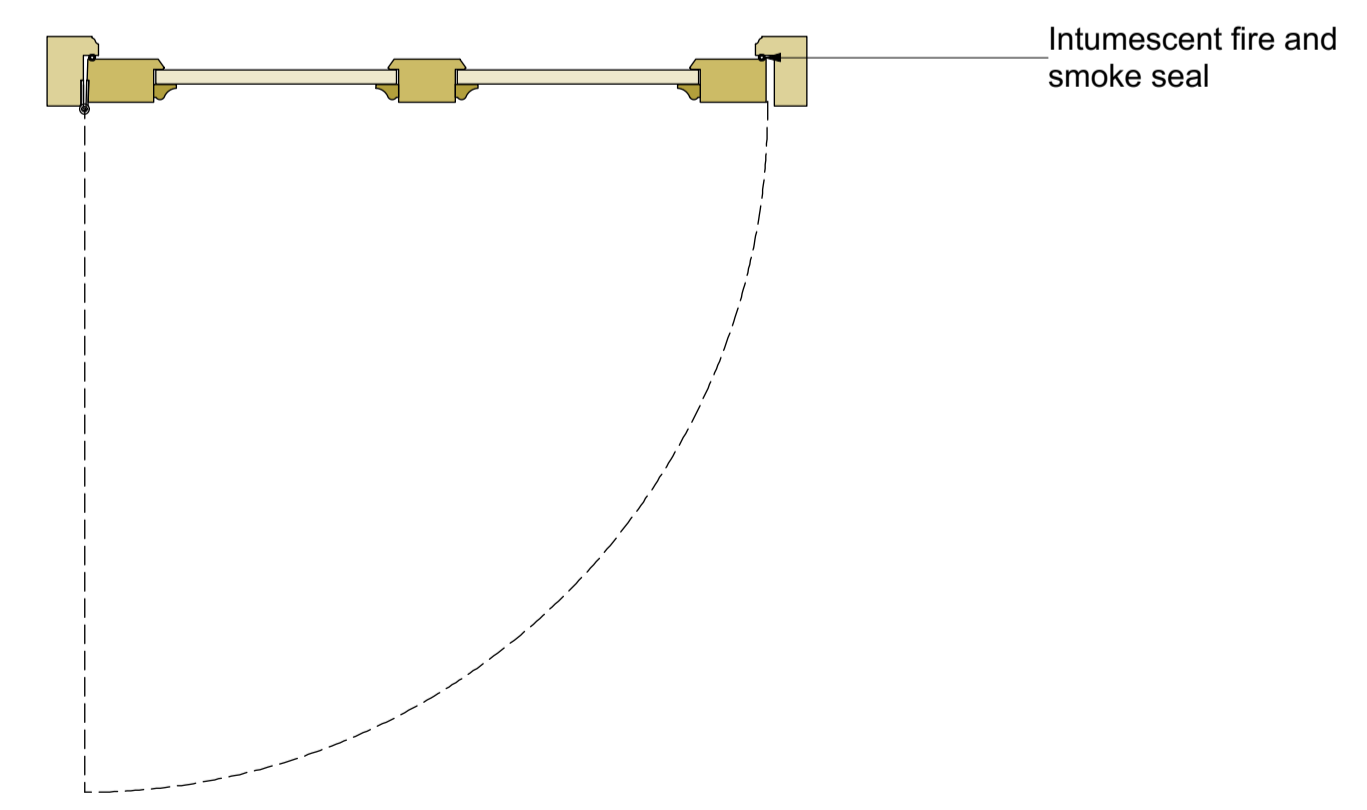

3 Typical Door Plan For G & 1F
Scale: 1:10

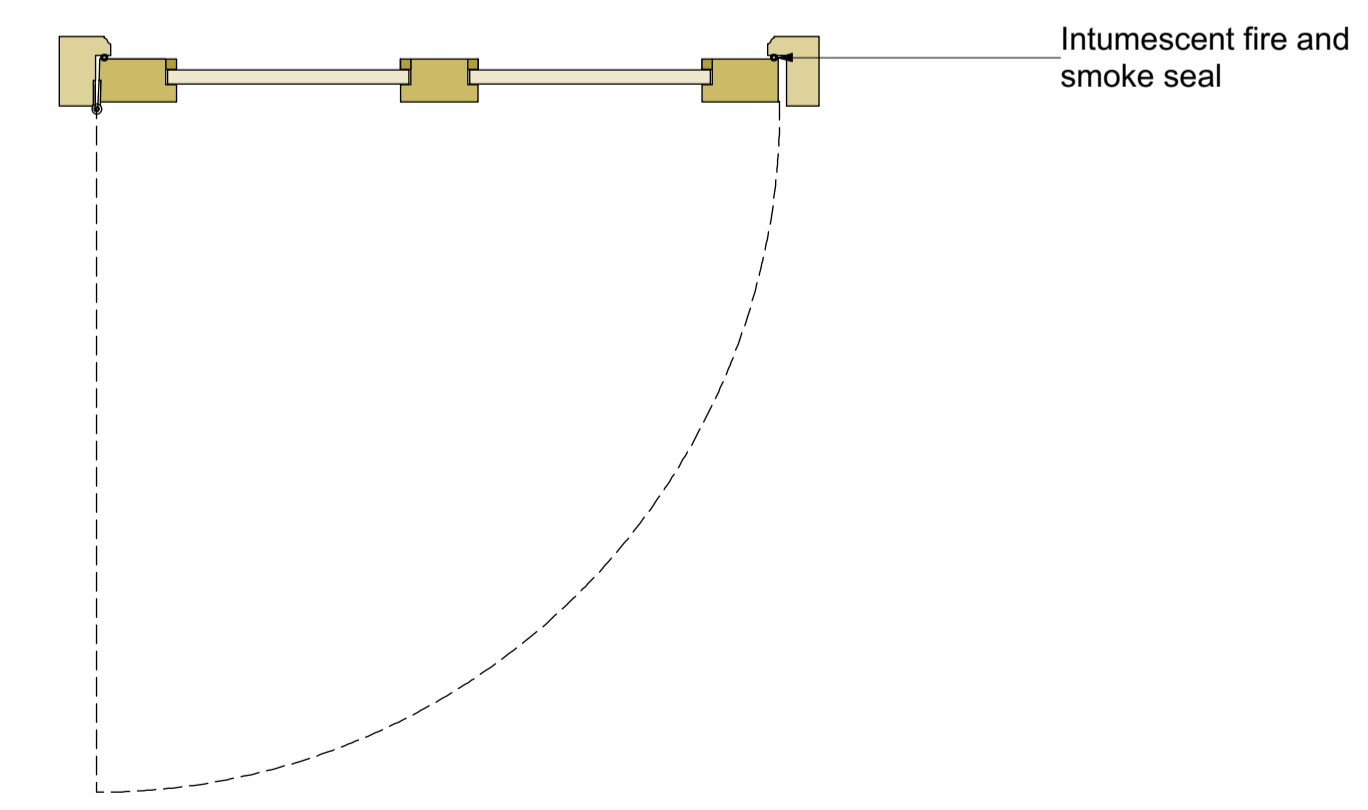

6 Typical Door Plan For LG, 2F & 3F
Scale: 1:10

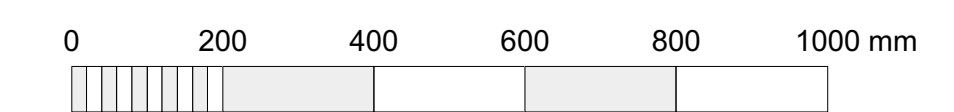

FOR PLANNING

Rev	Date	Drawn	Description
0	03/05/19	RD	Issued for Planning

STANESBY
ARCHITECTURE
info@stanesbyarchitecture.co.uk
www.Stanesbyarchitecture.co.uk
t: 0208 004 5910

Project title

1 Taviton Street

Drawing title

Replacement Interior Door Details

Date	May 2019	Drawn by	RD	Checked	AC
Scale	1:10 @ A1 1:20 @ A3	Rev.	0	Drawing number:	
1803-D-4-011					