


The Queens Arms Pub

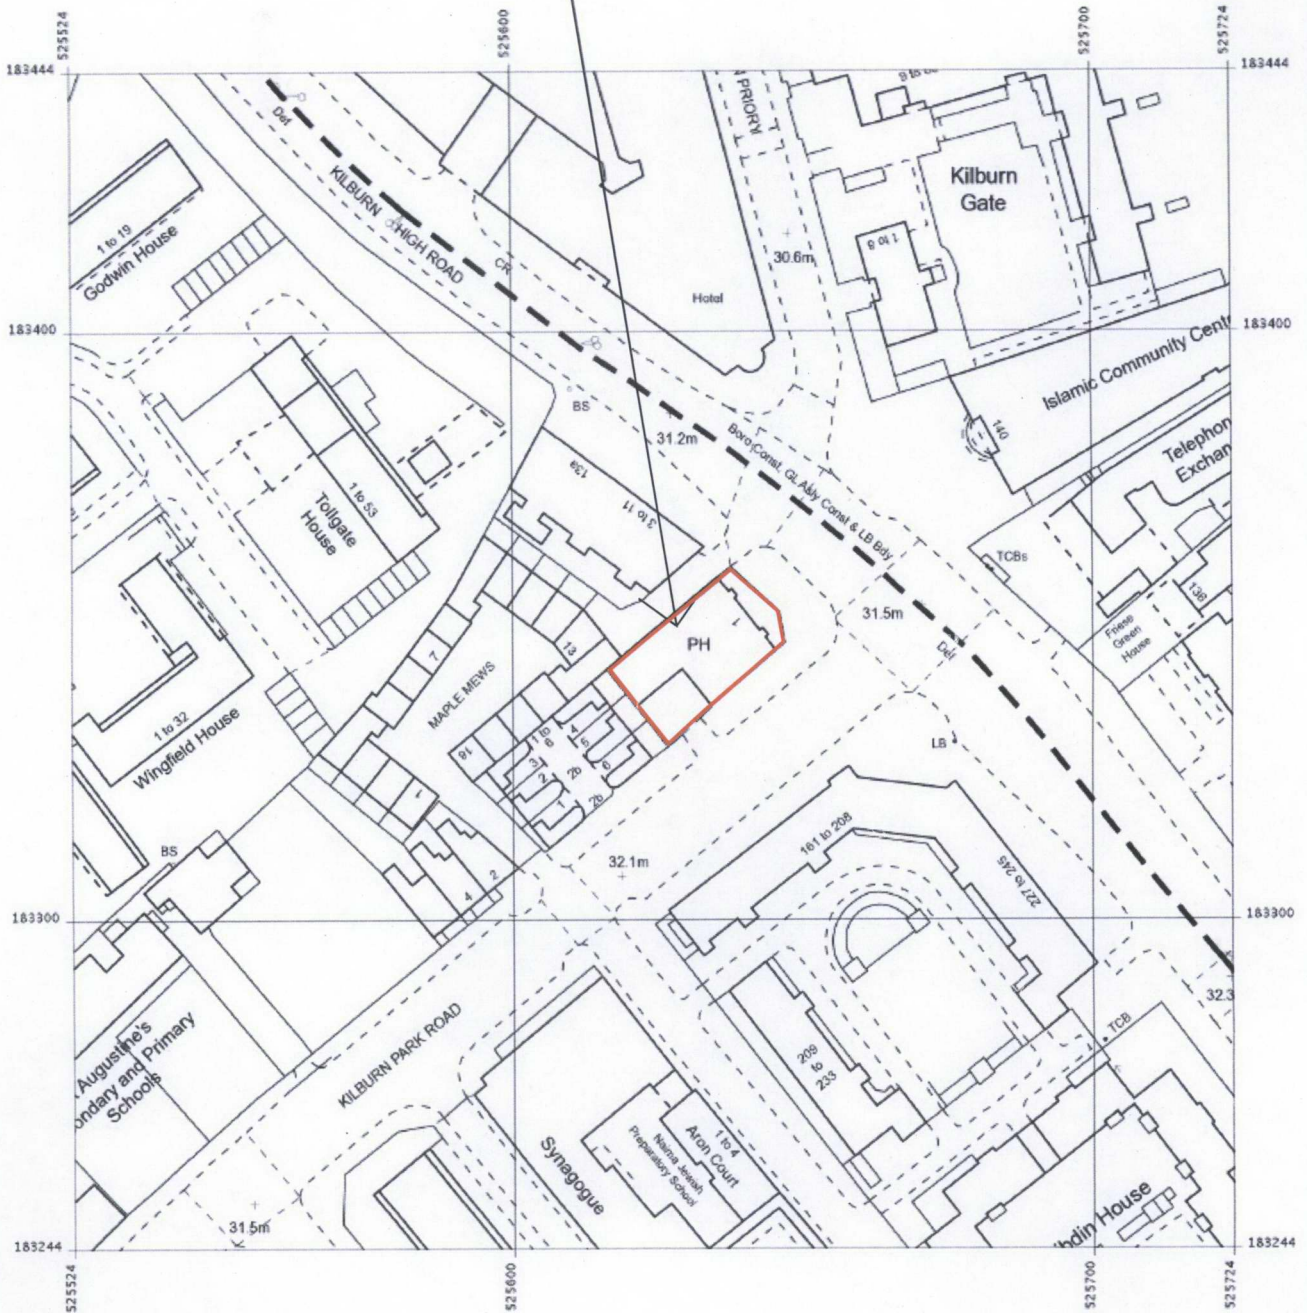

The Queens Arms Pub
1 Kilburn High Road
London
NW6 5SE

OS Map
Location Plan
Scale 1:1250 @ A4
Drawing Number D002
Date May 2012

CASE COPY

TP:
RN:
ADDRESS:

North